

10

11

SR 2333 RALPH SIPES RD


-Y9A-

-Y9A- 10+60.000
TIE TO EXIST. MARKINGS

28

29

BEGIN PROJECT R-2610B
-L- POTSta. 10+00.000 =
END PROJECT R-2610B
-L- POT Sta. 85+79.544

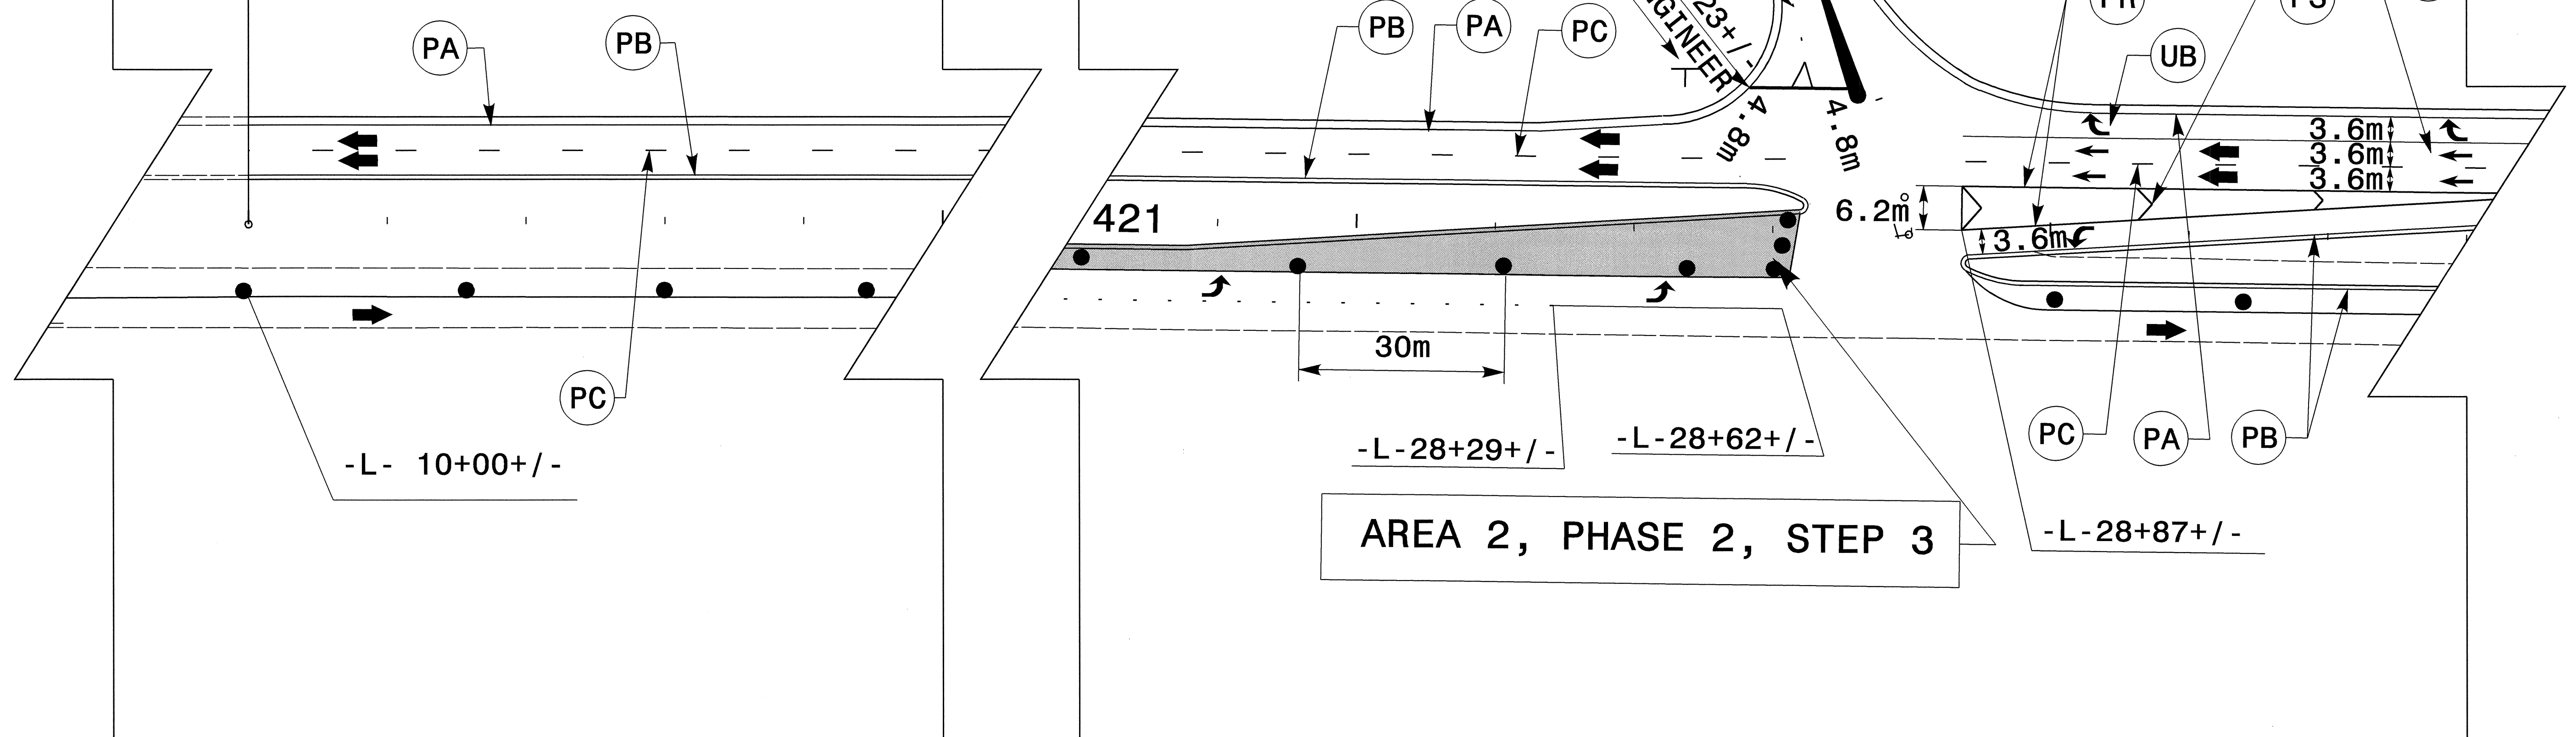

AREA 2, PHASE 2, STEP 3

USING RSD 1101.02, SHEET 3 OF 7, CLOSE THE EXISTING SB LANE AND MAINTAIN NB TRAFFIC IN EXISTING PATTERN.

29-OCT-2003 16:26
F:\TCP\2610b\1c\1cp12-13.dgn
DERichardson AT TETC206432

APPROVED: <i>MJH</i>	DATE: 10/20/03	PHASE II	
		DATE: 05-03	REVISIONS
DWG. BY: DER			
DESIGN BY: DER			
REVIEWED BY:			CADD FILE