



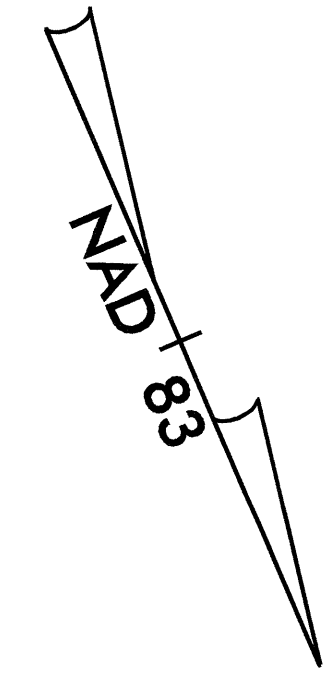

PROJ. REFERENCE NO.	SHEET NO.
R-2610B	TCP-12

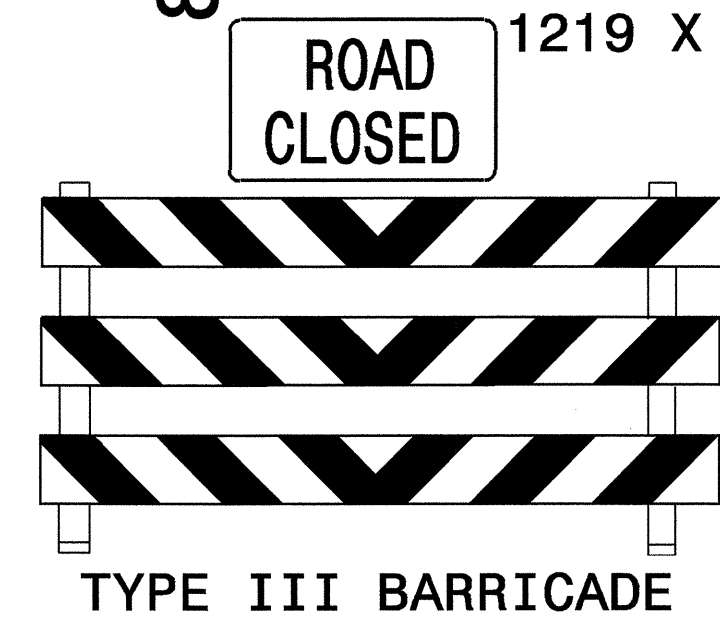

82 R11-2  
1219 X 762



83

84

85

US 421 SB

US 421 NB

BEGIN REMOVE CROSSOVER  
-L- POTSta. 81+79.997

AREA 1, PHASE 2, STEP 2

EXISTING MARKINGS

30m

END CROSSOVER  
-DET- PTSta. 12+50.846 =  
-L- POTSta. 84+10.003  
7.000m RT

USING RSD 1101.02, SHEET 3 OF 7, CLOSE THE EXISTING SB LANE AND MAINTAIN NB TRAFFIC IN EXISTING PATTERN.

APPROVED: <i>MJH</i> DATE: 10/30/03	<b>PHASE II</b>		REVISIONS	
			SCALE: NONE	
	DATE: 05-03			
	DWG. BY: DER			
DESIGN BY: DER				
REVIEWED BY:				

29-OCT-2003 16:26  
 F:\TCP\2610b\Fc\_top2-13.dgn  
 DER\charlson AT TETC206432