



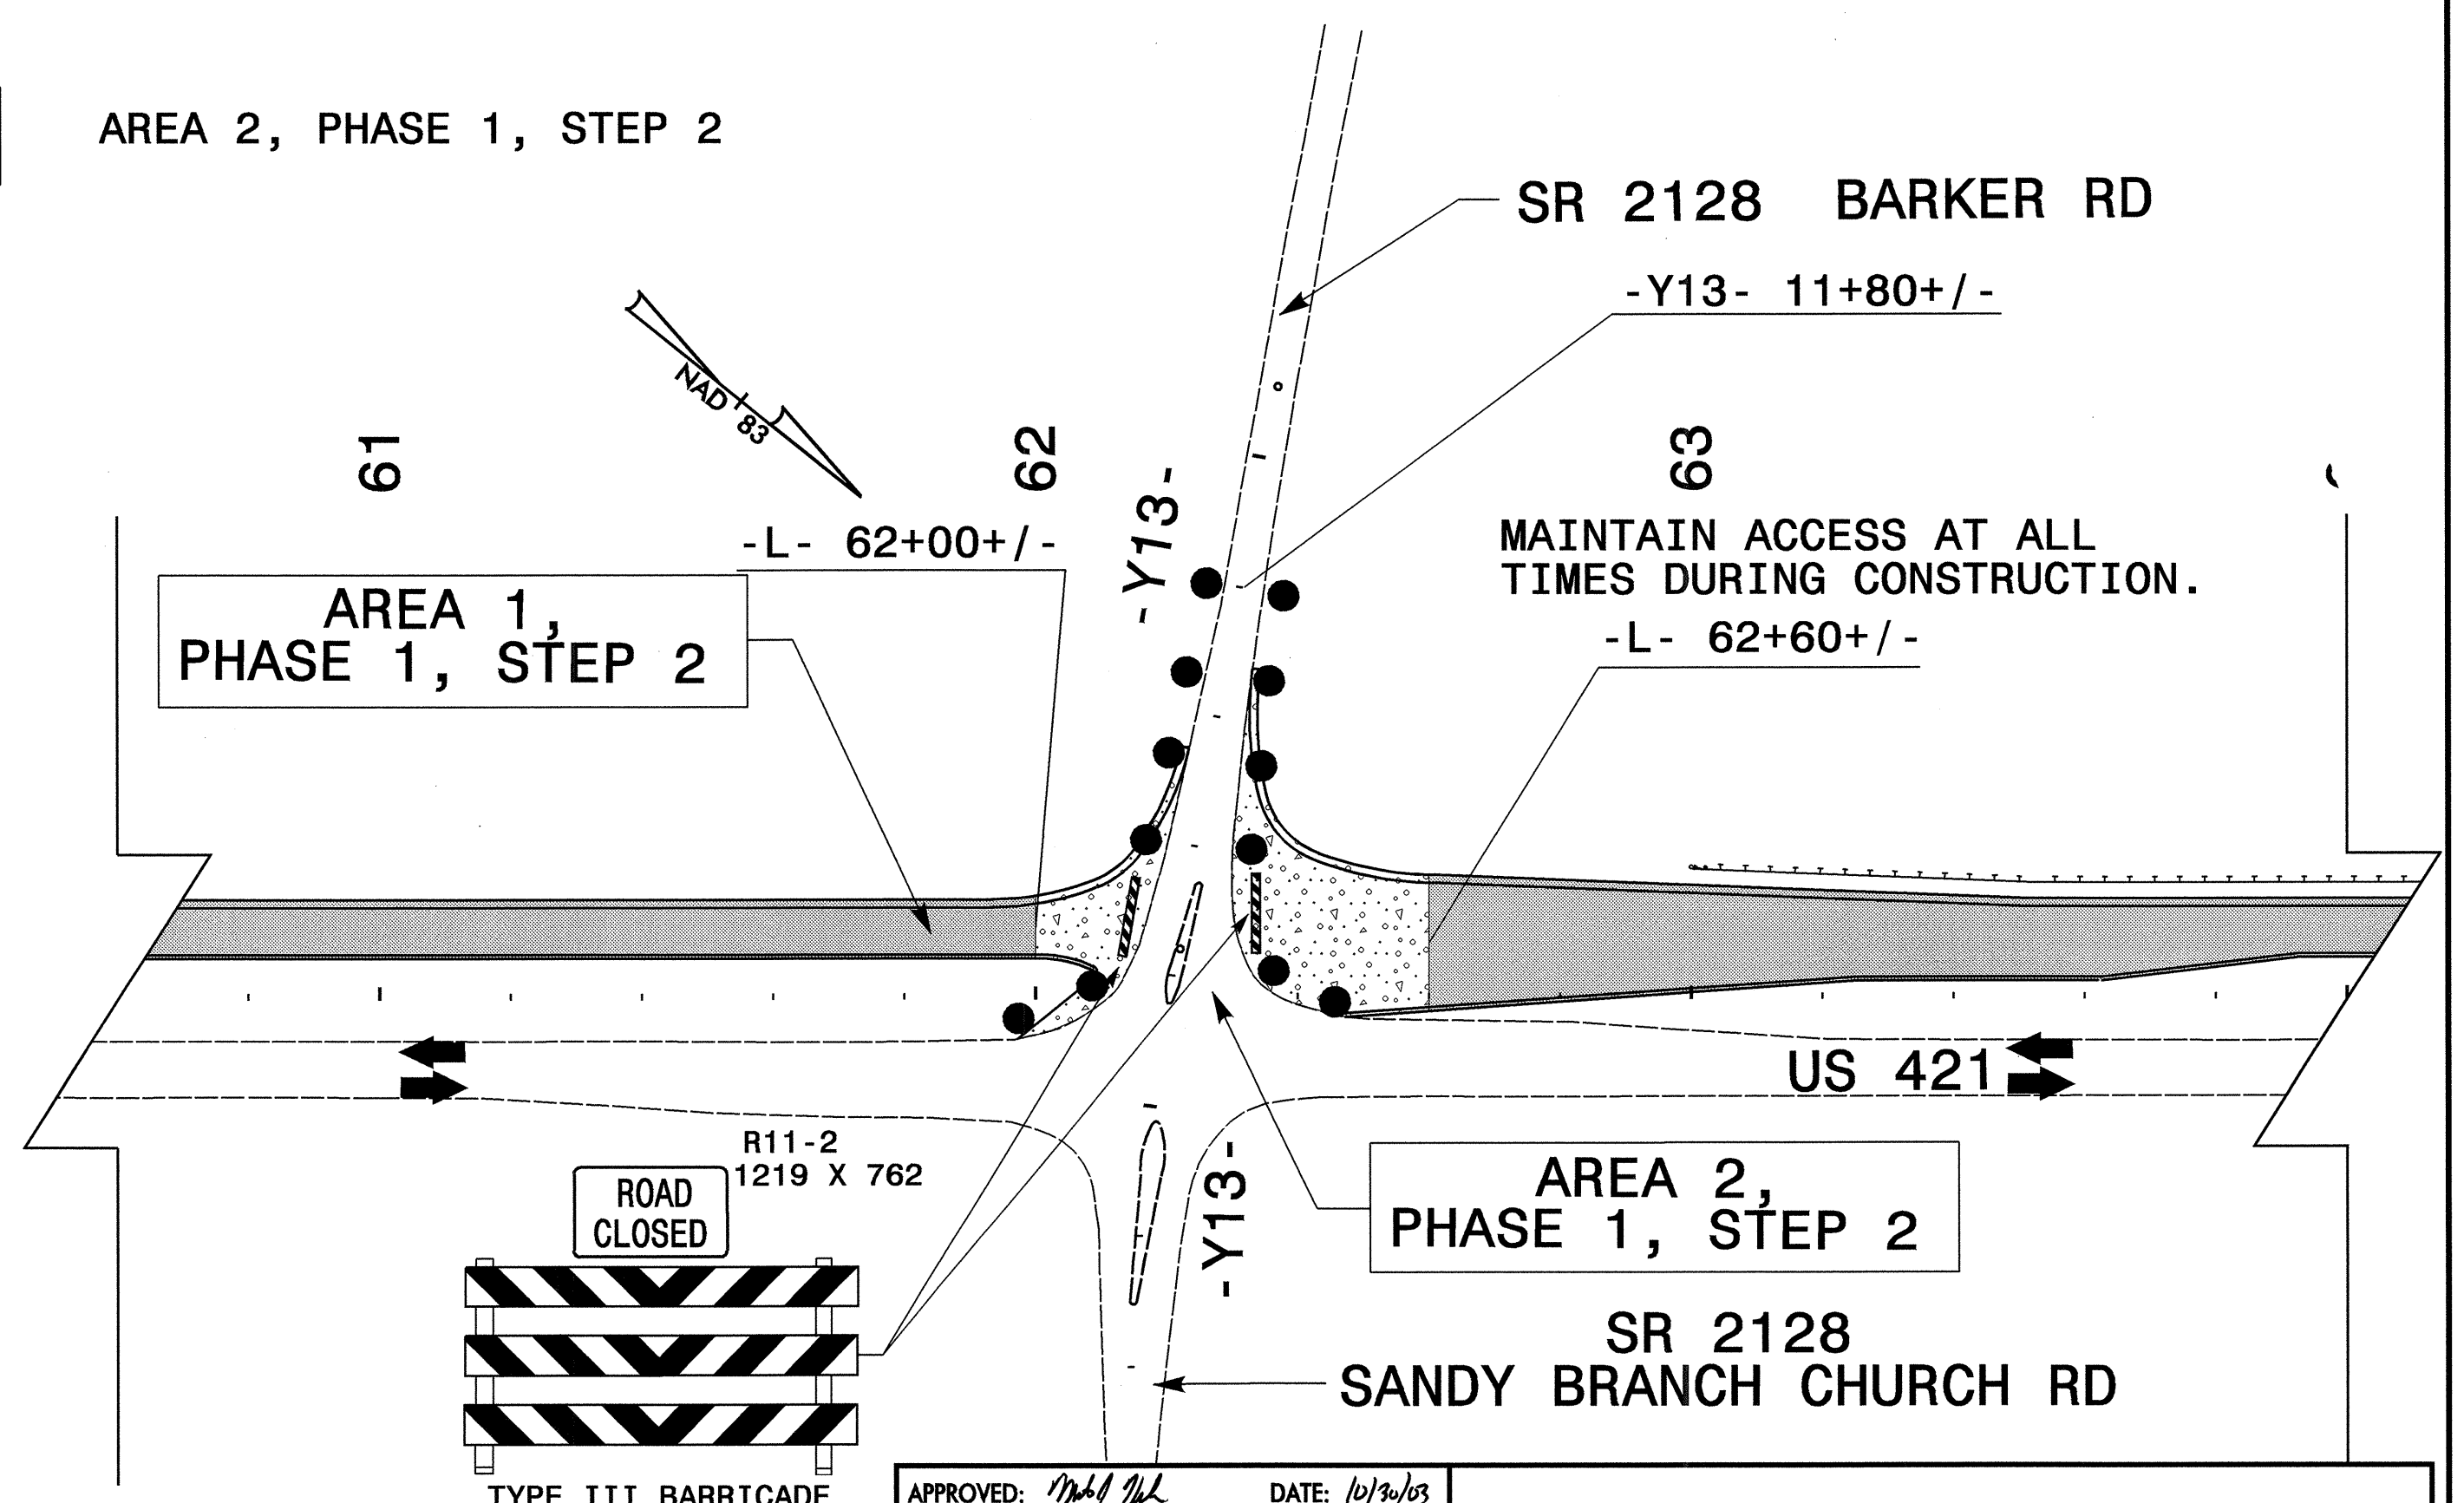

PROJ. REFERENCE NO.	SHEET NO.
R-2610B	TCP-6

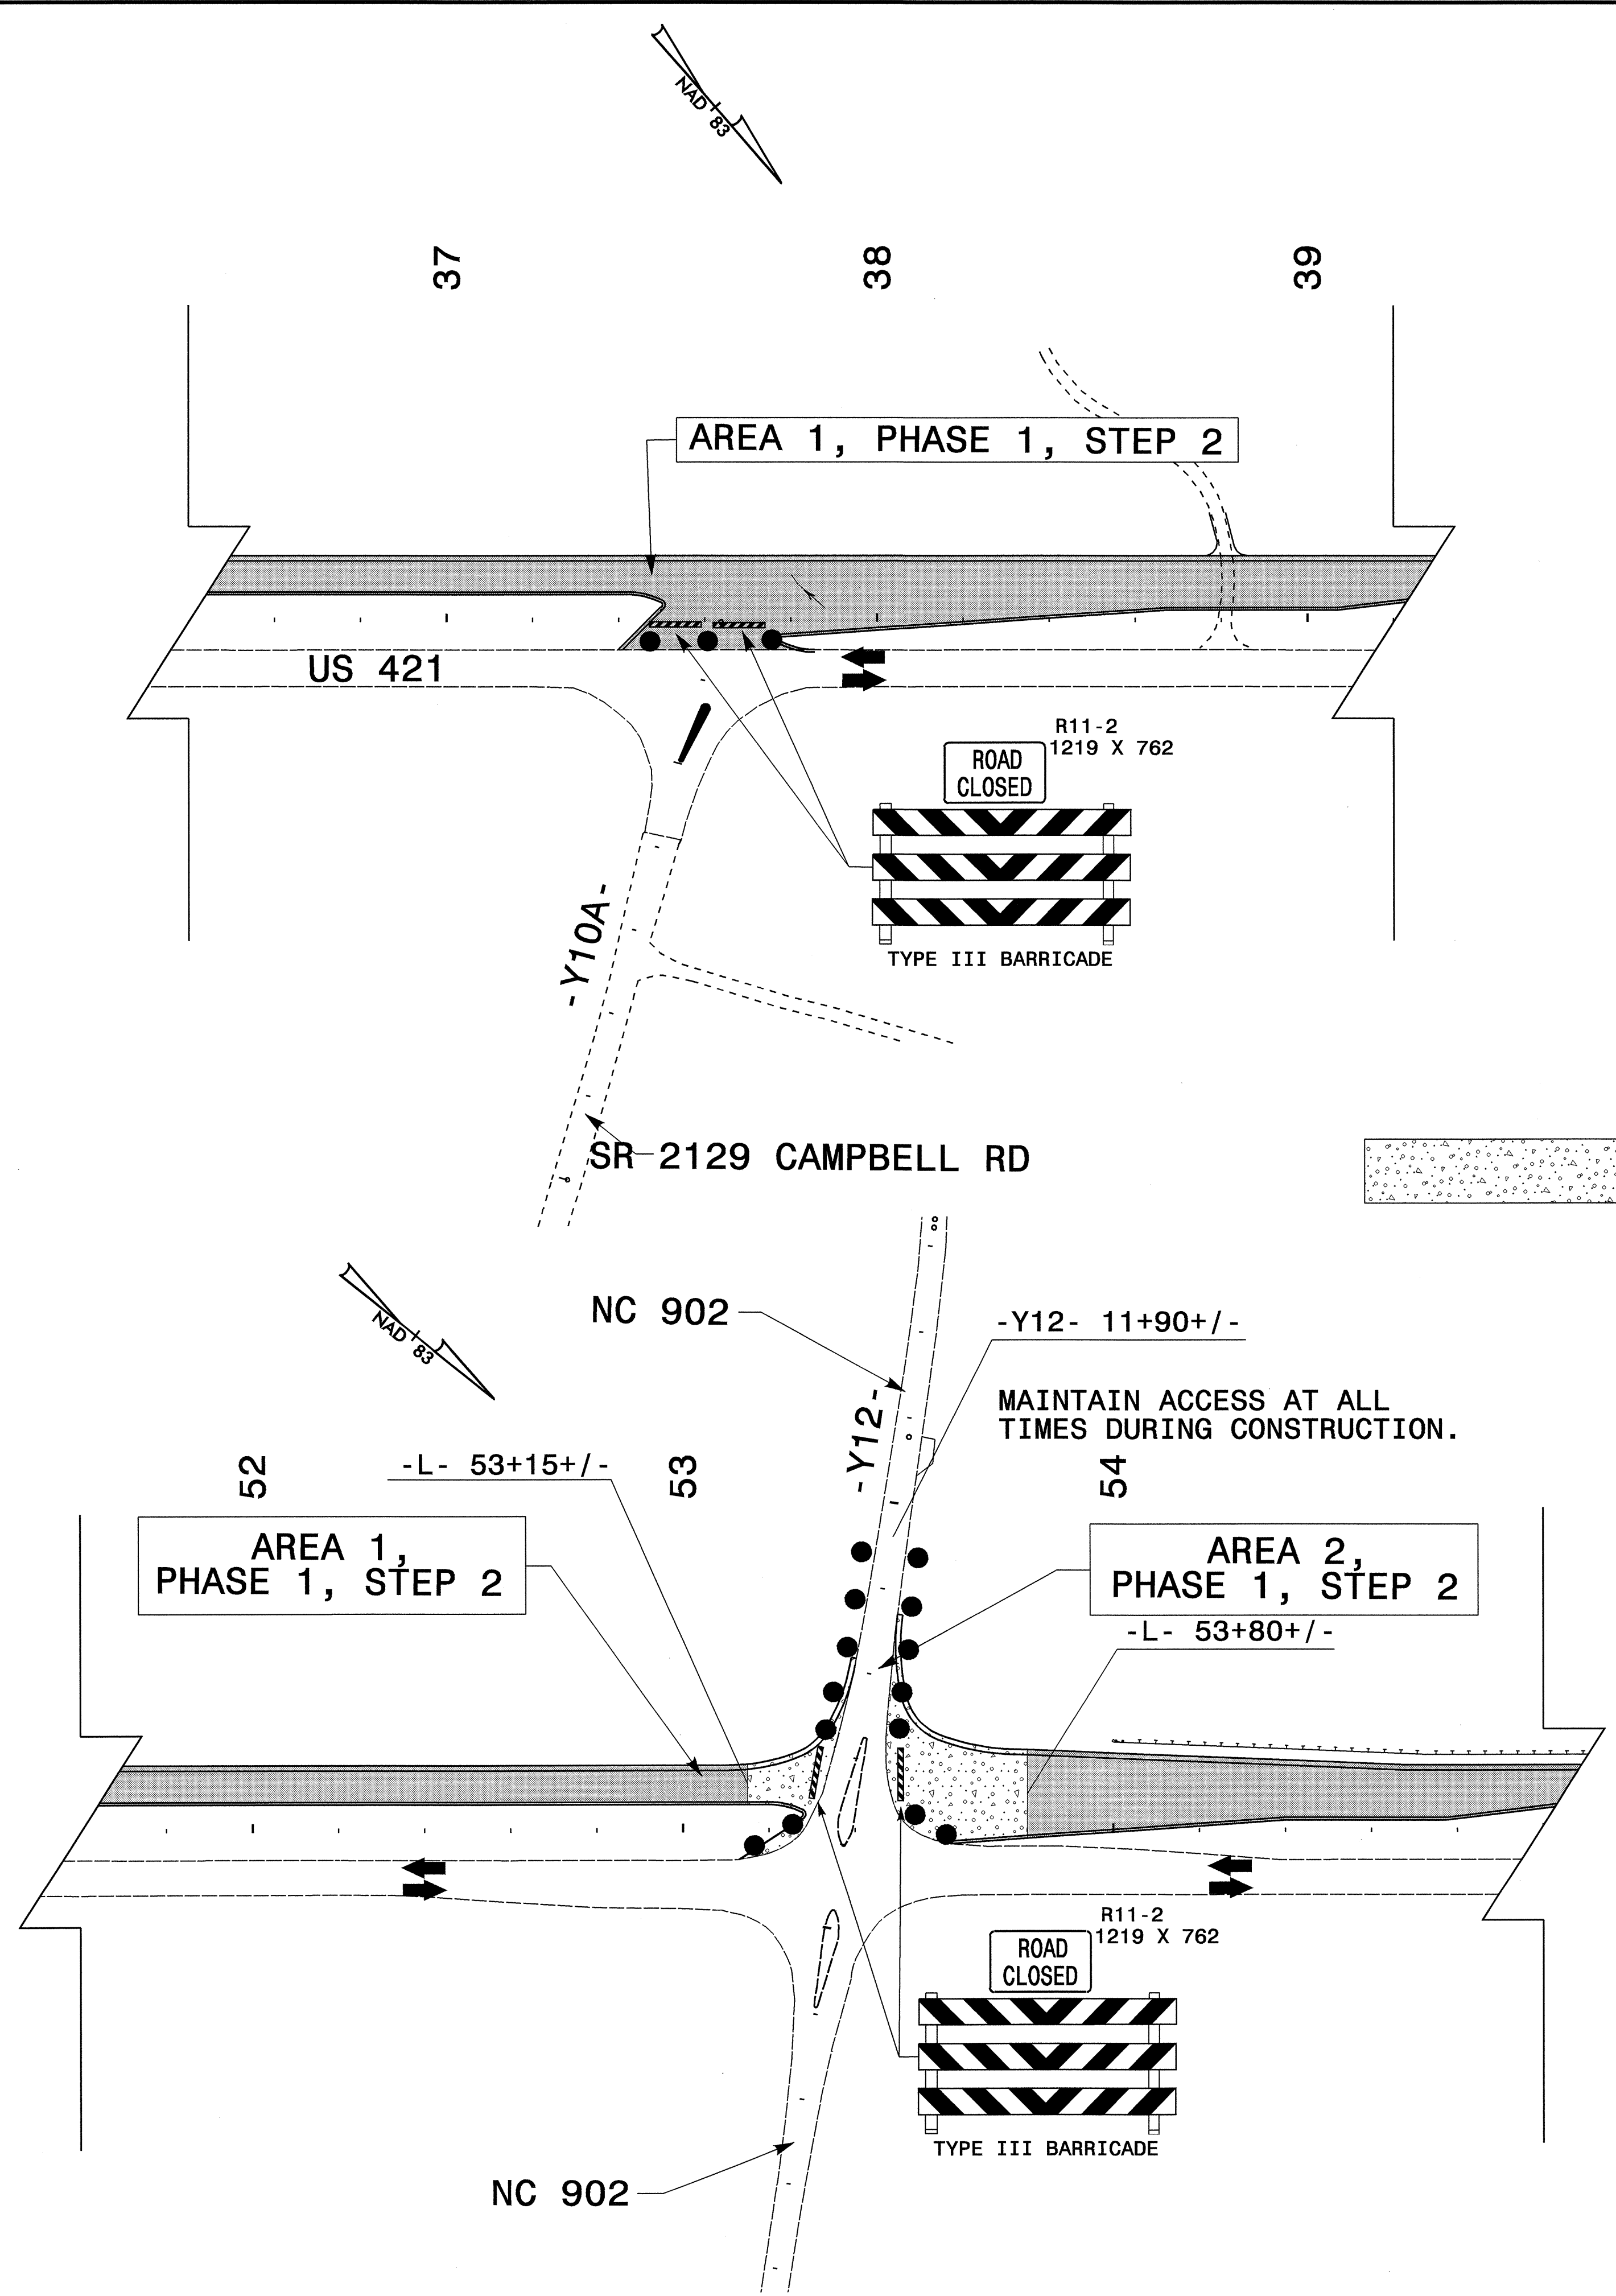

APPROVED: *[Signature]* DATE: 10/30/05

SEAL

**NORTH CAROLINA PROFESSIONAL ENGINEER**  
SEAL  
027791  
ENGINEER  
MITCHELL J. HENDLE

**PHASE I**

SCALE: NONE		REVISIONS
DATE: 05-03		
DWG. BY: DER		
DESIGN BY: DER		
REVIEWED BY:		CADD FILE

29-OCT-2003 16:22  
 F:\TCP\2610B\TC\_top06-07.dgn  
 DERichardson AT TETC206432