


-BL-  
 PI Sta 183+85.052  
 Δ = 19° 47' 45.8" (RT)  
 L = 607.046  
 T = 306.579  
 R = 1,756.976

-Y17-  
 PI Sta 10+54.119  
 Δ = 4° 13' 19.0" (RT)  
 L = 55.265  
 T = 27.645  
 R = 750.000  
 SE = MATCH EXIST  
 (SEE SHT 2-K)


-L-  
 PI Sta 108+85.053  
 Δ = 19° 47' 45.8" (RT)  
 L = 607.046  
 T = 306.579  
 R = 1,756.976  
 SE = 03  
 RUNOFF = 30

TRANSYSTEMS CORPORATION  
 4917 Waters Edge Drive, Suite 235  
 Raleigh, NC 27606 (919) 233-8125

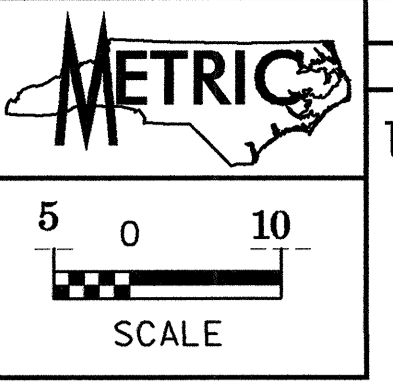

PROJECT REFERENCE NO. R-2610B  
 SHEET NO. UO-18  
**UTILITIES BY OTHERS**

NOTE:  
 ALL PROPOSED UTILITY WORK  
 SHOWN ON THIS SHEET WILL  
 BE DONE BY OTHERS

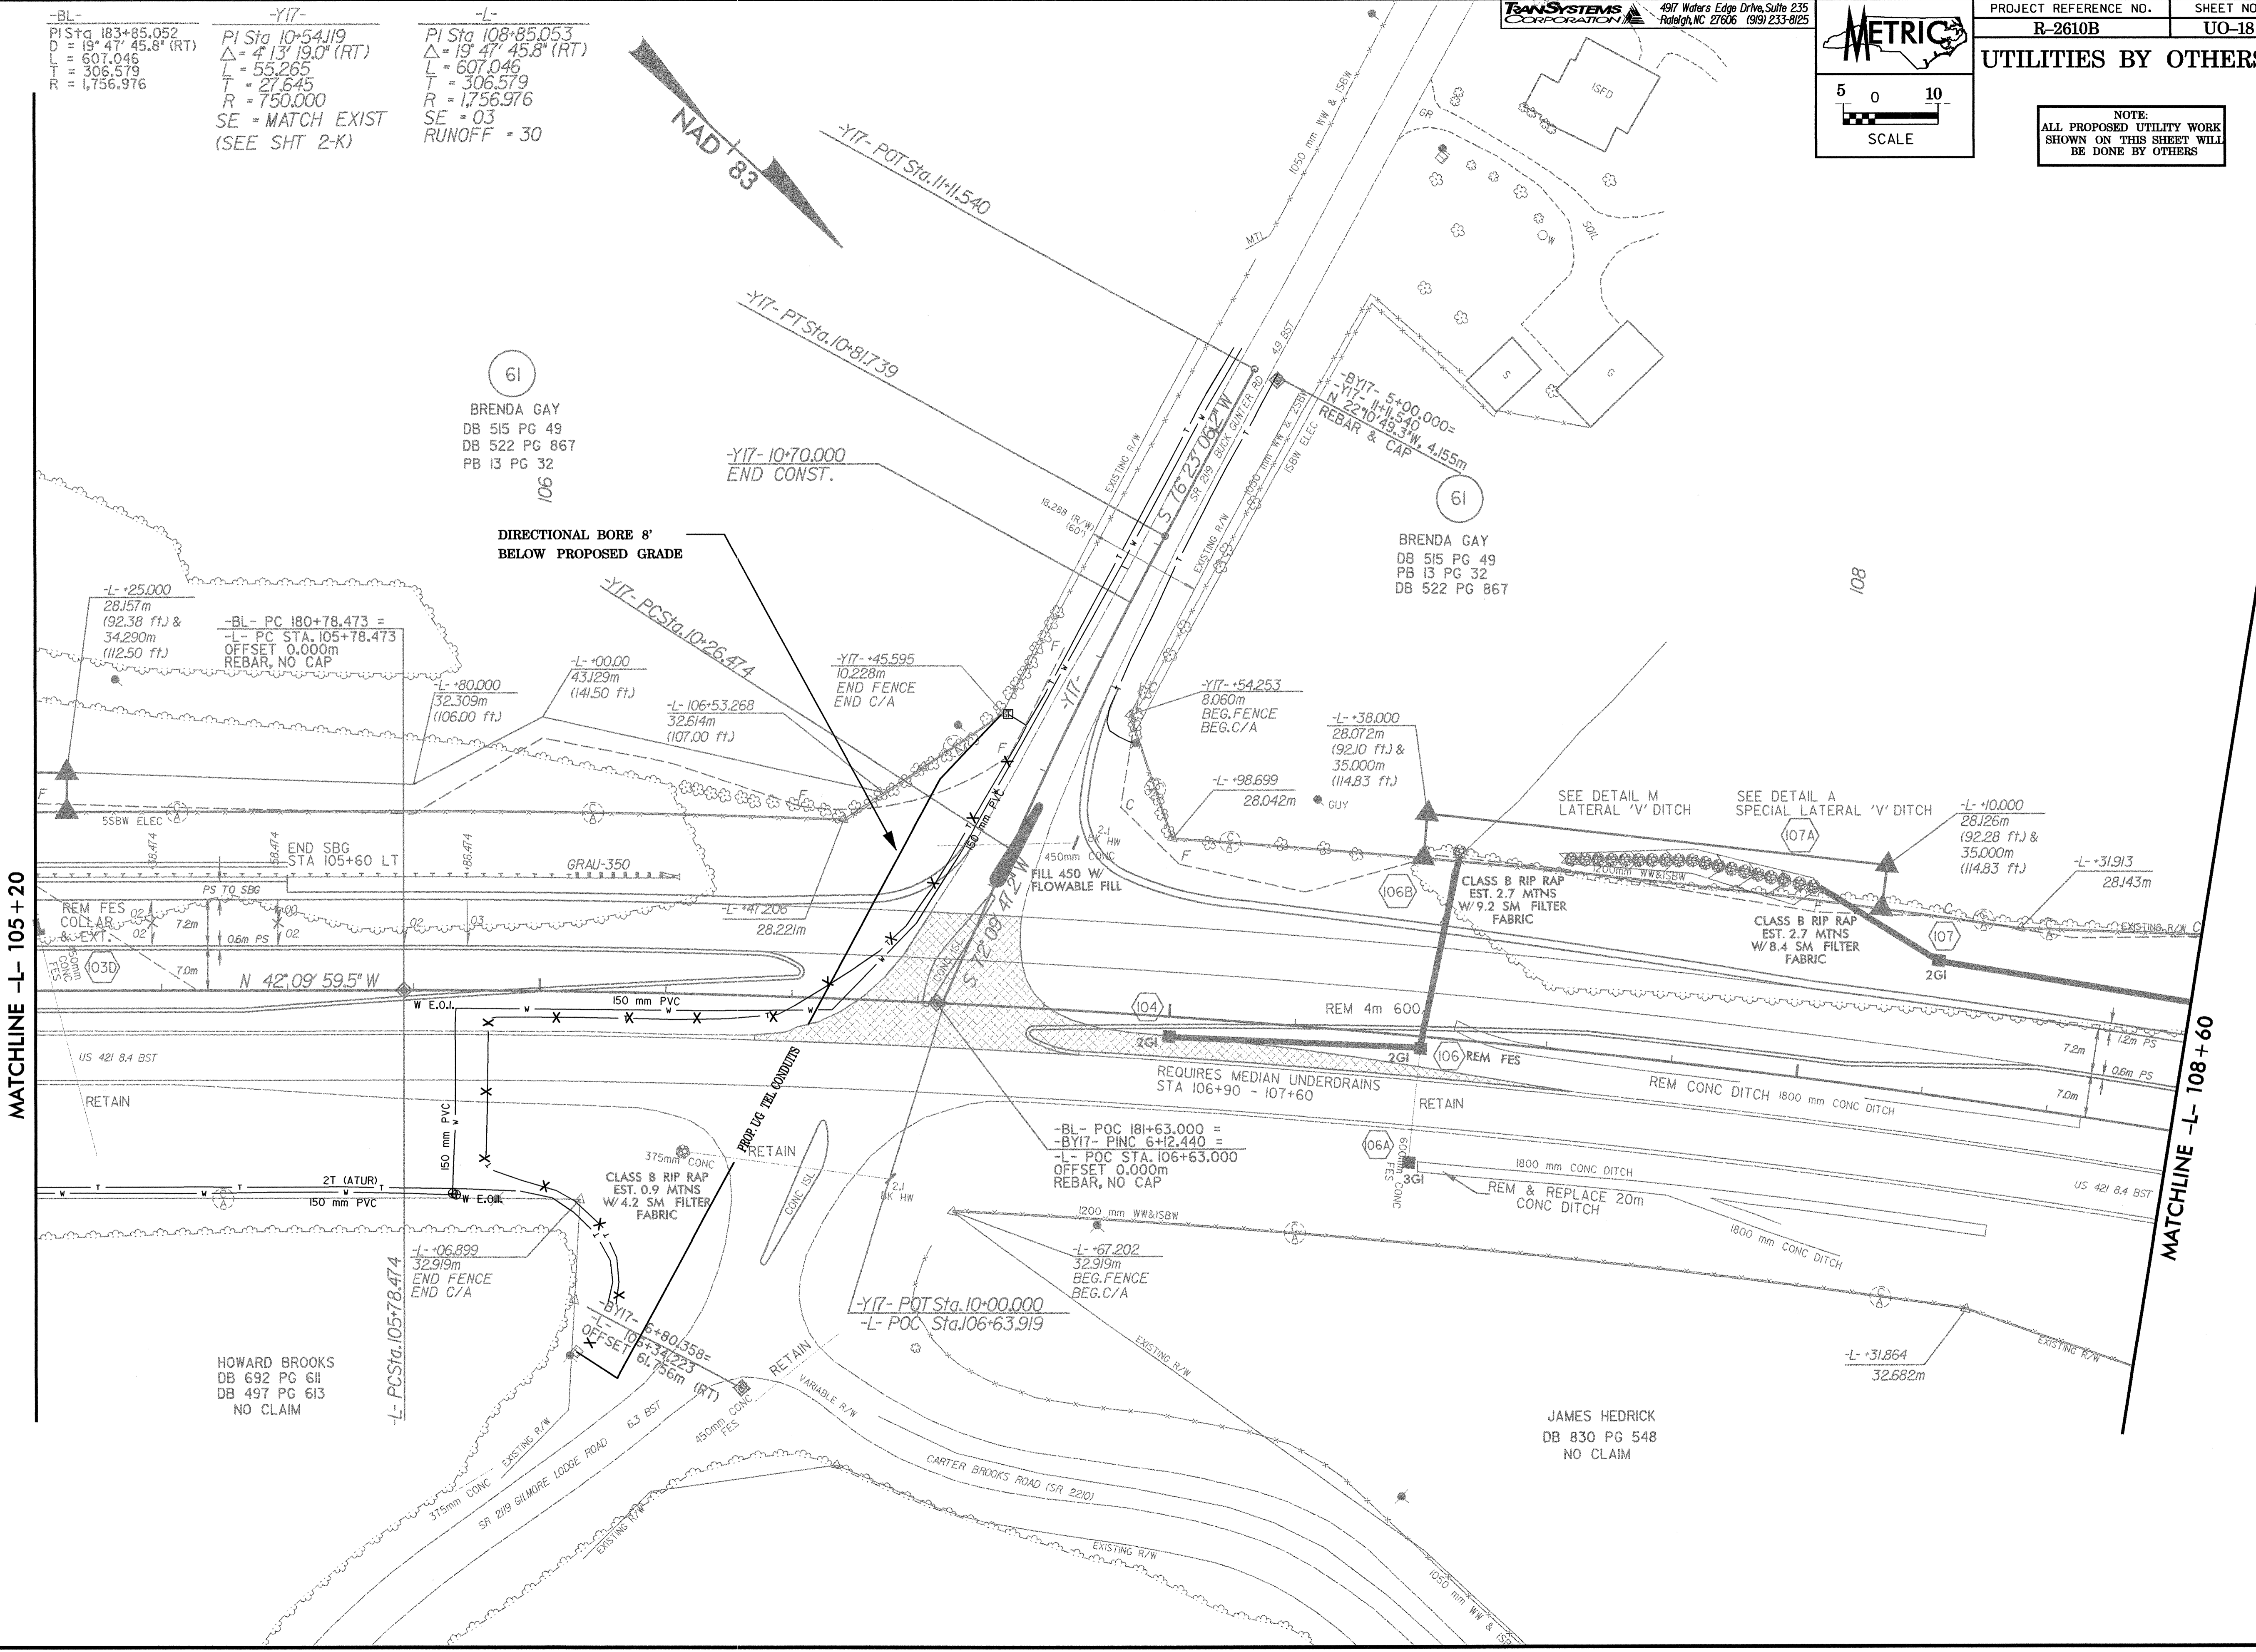

MATCHLINE -L- 105+20

MATCHLINE -L- 108+60

61  
 BRENDA GAY  
 DB 515 PG 49  
 DB 522 PG 867  
 PB 13 PG 32

61  
 BRENDA GAY  
 DB 515 PG 49  
 DB 522 PG 867  
 PB 13 PG 32

HOWARD BROOKS  
 DB 692 PG 611  
 DB 497 PG 613  
 NO CLAIM

JAMES HEDRICK  
 DB 830 PG 548  
 NO CLAIM

11/18/2003 08:57:13 AM  
 C:\Users\pfeisbach\Documents\2610B-UO-18.dwg