


UTILITIES BY OTHERS

NOTE:
ALL PROPOSED UTILITY WORK SHOWN ON THIS SHEET WILL BE DONE BY OTHERS

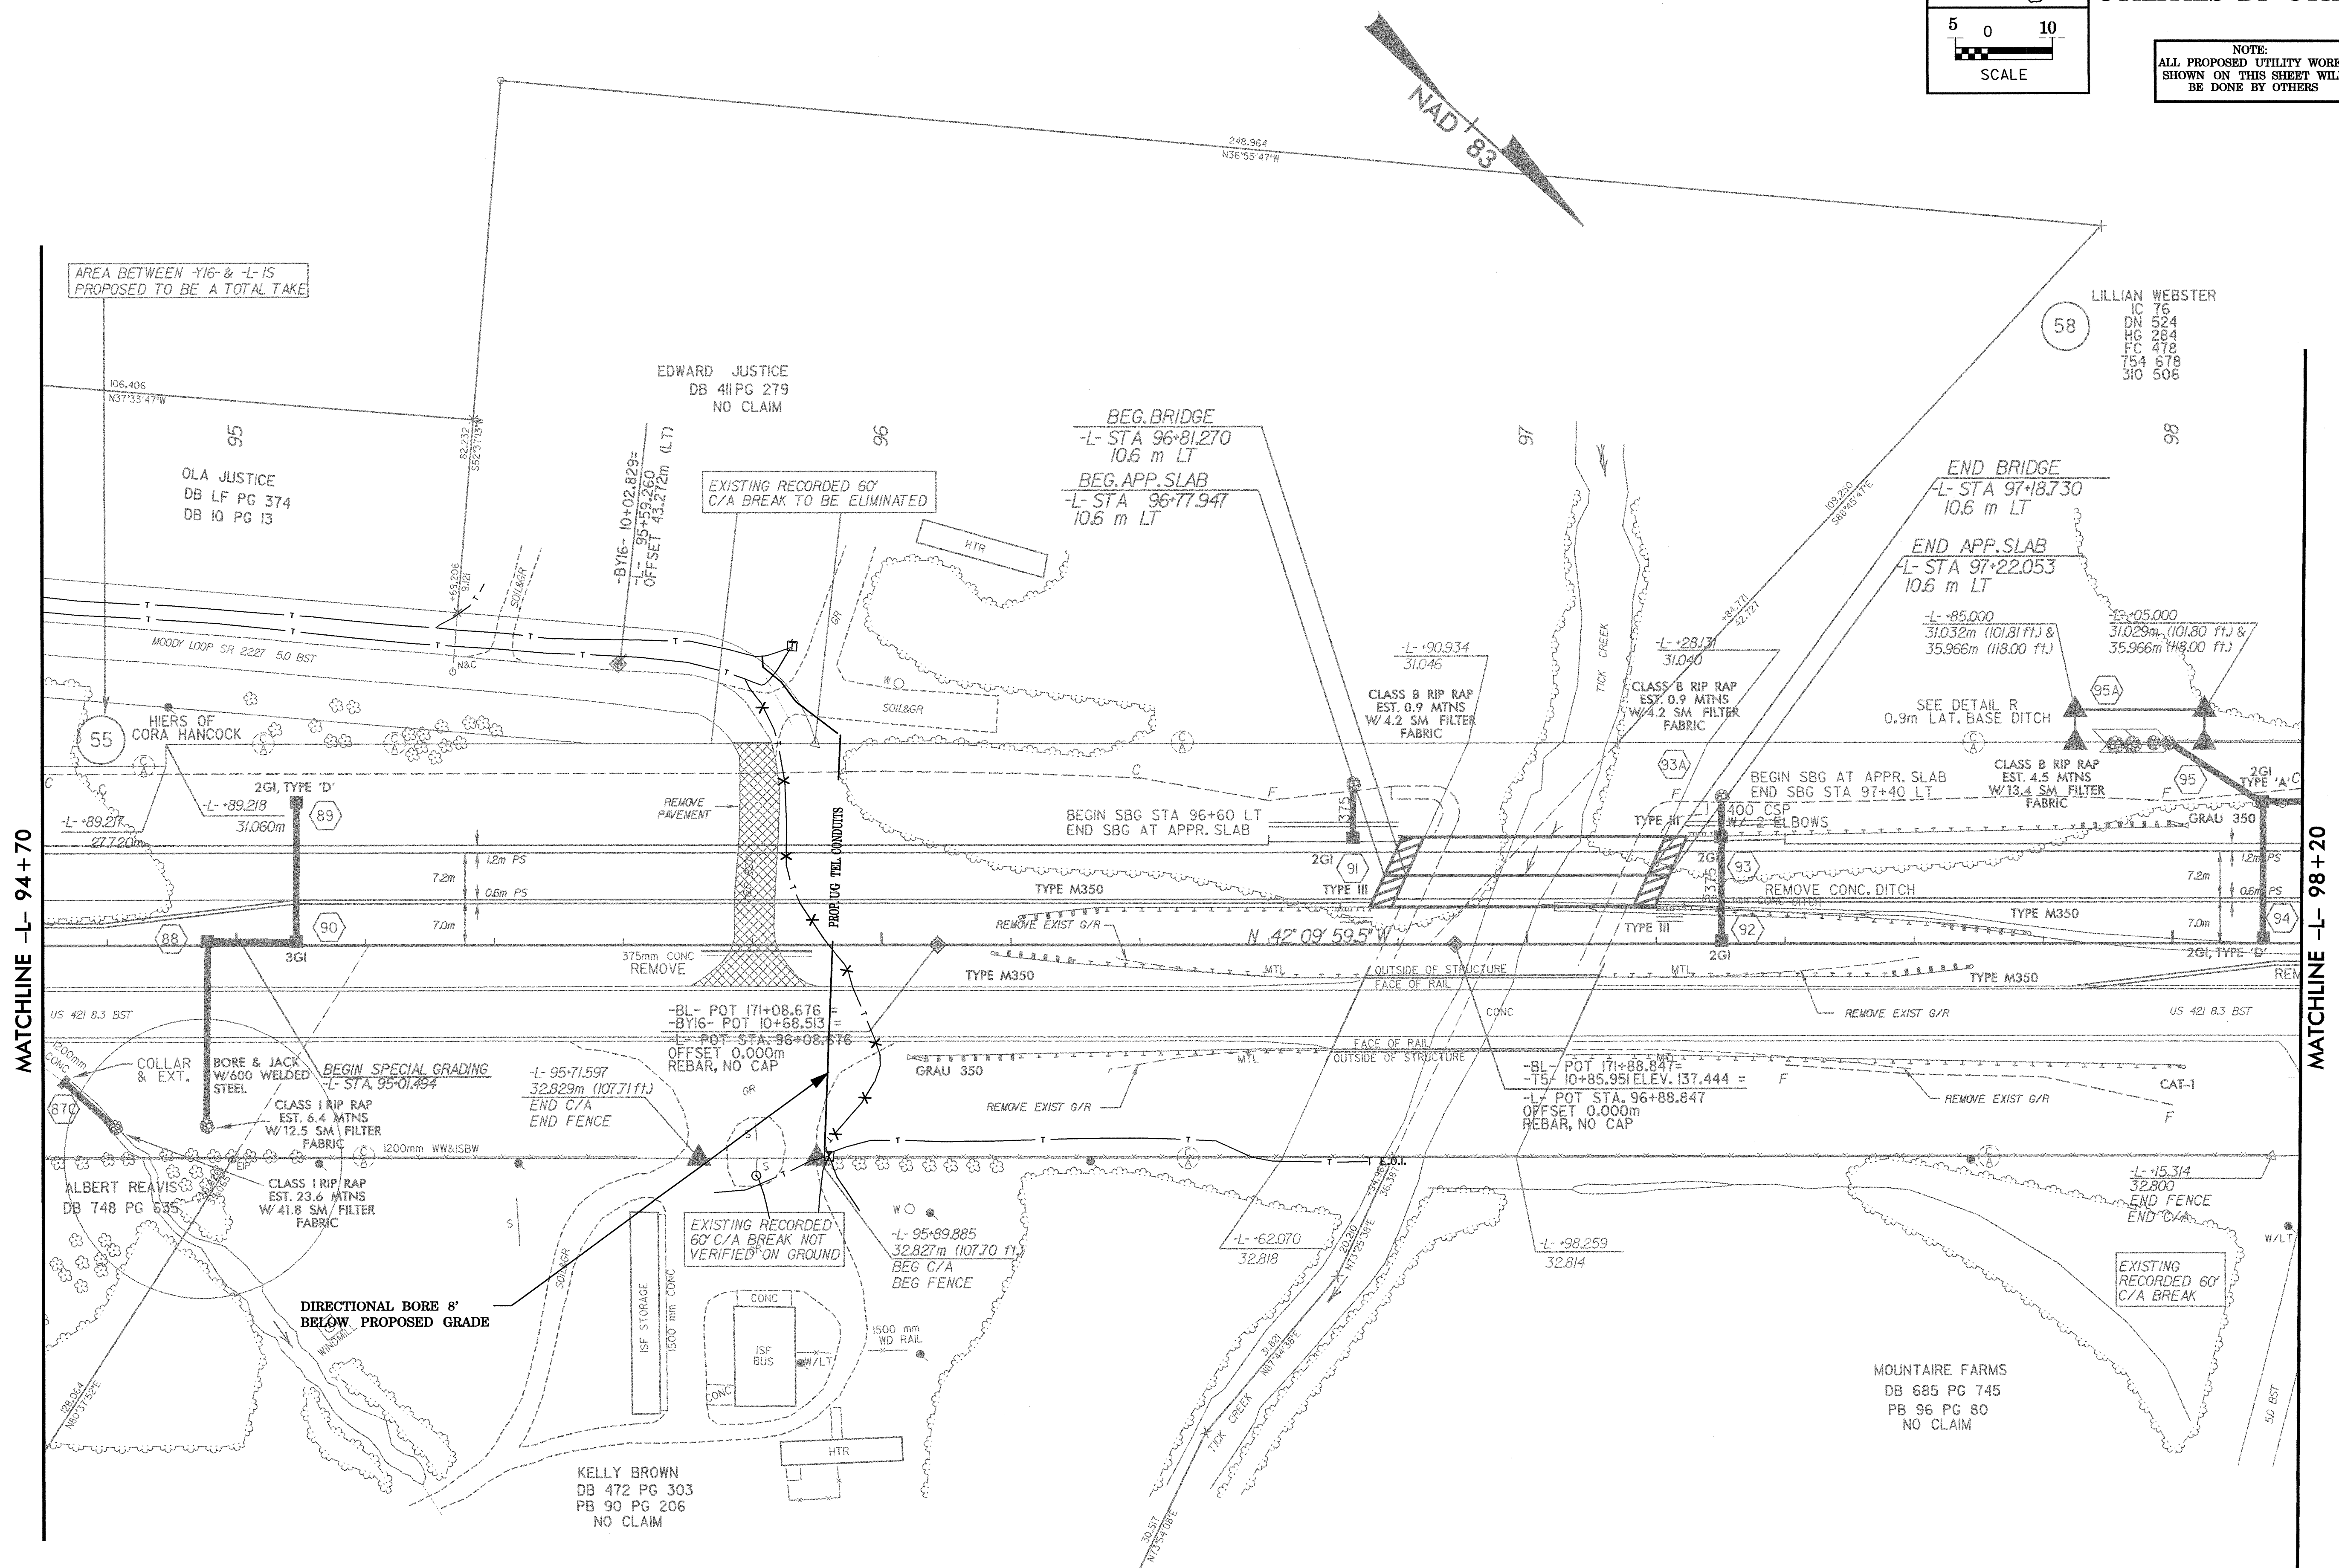

MATCHLINE -L- 94 + 70

MATCHLINE -L- 98 + 20

AREA BETWEEN -Y16 & -L1 IS PROPOSED TO BE A TOTAL TAKE

EXISTING RECORDED 60' C/A BREAK TO BE ELIMINATED

EXISTING RECORDED 60' C/A BREAK NOT VERIFIED ON GROUND

LILLIAN WEBSTER
IC 76
DN 524
HC 284
FC 478
754 678
310 506

ALBERT REAVIS
DB 748 PG 635

KELLY BROWN
DB 472 PG 303
PB 90 PG 206
NO CLAIM

MOUNTAINE FARMS
DB 685 PG 745
PB 96 PG 80
NO CLAIM