



UTILITIES BY OTHERS

NOTE:
ALL PROPOSED UTILITY WORK SHOWN ON THIS SHEET WILL BE DONE BY OTHERS

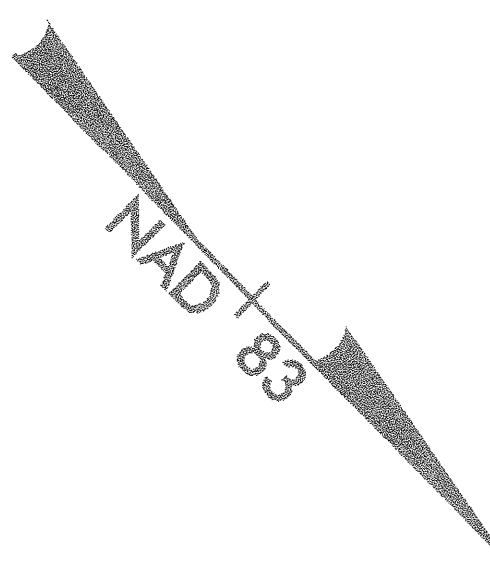

NOTE: POND TO BE DRAINED AND GRADED TO CONFORM WITH EXISTING GROUND AS DIRECTED BY THE ENGINEER

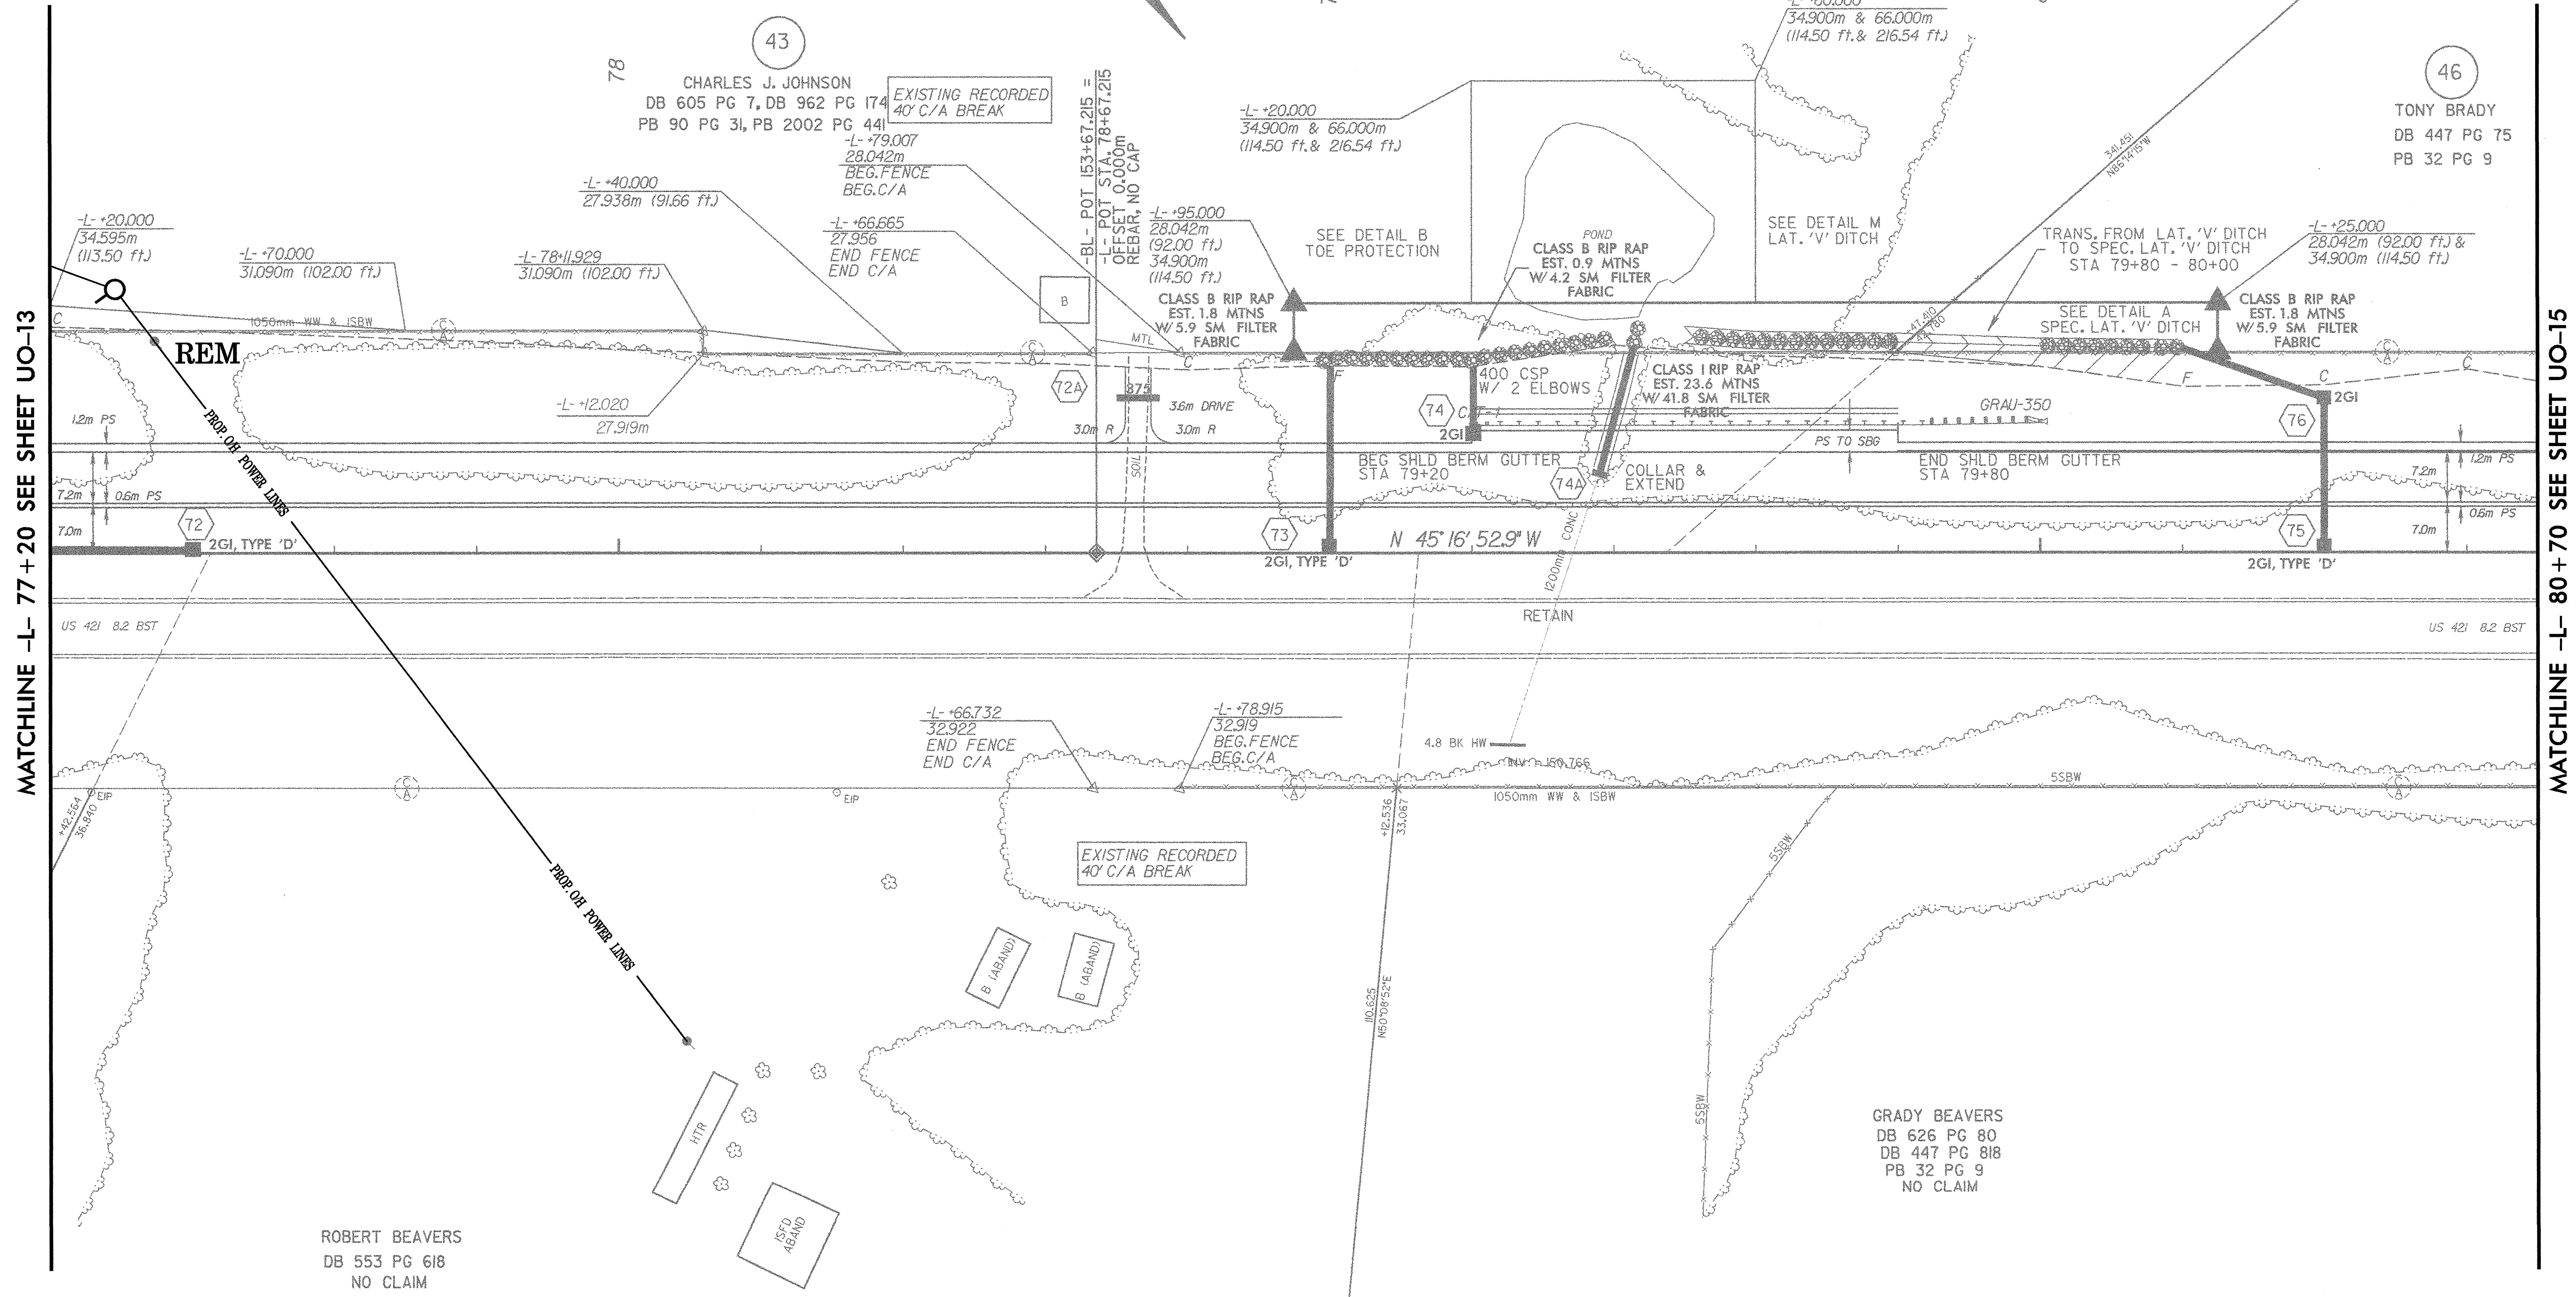

MATCHLINE -L- 77 + 20 SEE SHEET UO-13

MATCHLINE -L- 80 + 70 SEE SHEET UO-15

ROBERT BEAVERS
DB 553 PG 618
NO CLAIM

GRADY BEAVERS
DB 626 PG 80
DB 447 PG 818
PB 32 PG 9
NO CLAIM