


UTILITIES BY OTHERS

NOTE:  
ALL PROPOSED UTILITY WORK SHOWN ON THIS SHEET WILL BE DONE BY OTHERS

DRIVE -1  
 PI Sta. 10+12.922 Δ= 20° 34' 32.9" (LT) L= 6.464 T= 3.267 R= 18.000  
 PI Sta. 10+27.467 Δ= 23° 16' 44.9" (LT) L= 7.313 T= 3.708 R= 18.000  
 PI Sta. 10+42.422 Δ= 92° 52' 45.2" (RT) L= 10.537 T= 6.835 R= 6.500

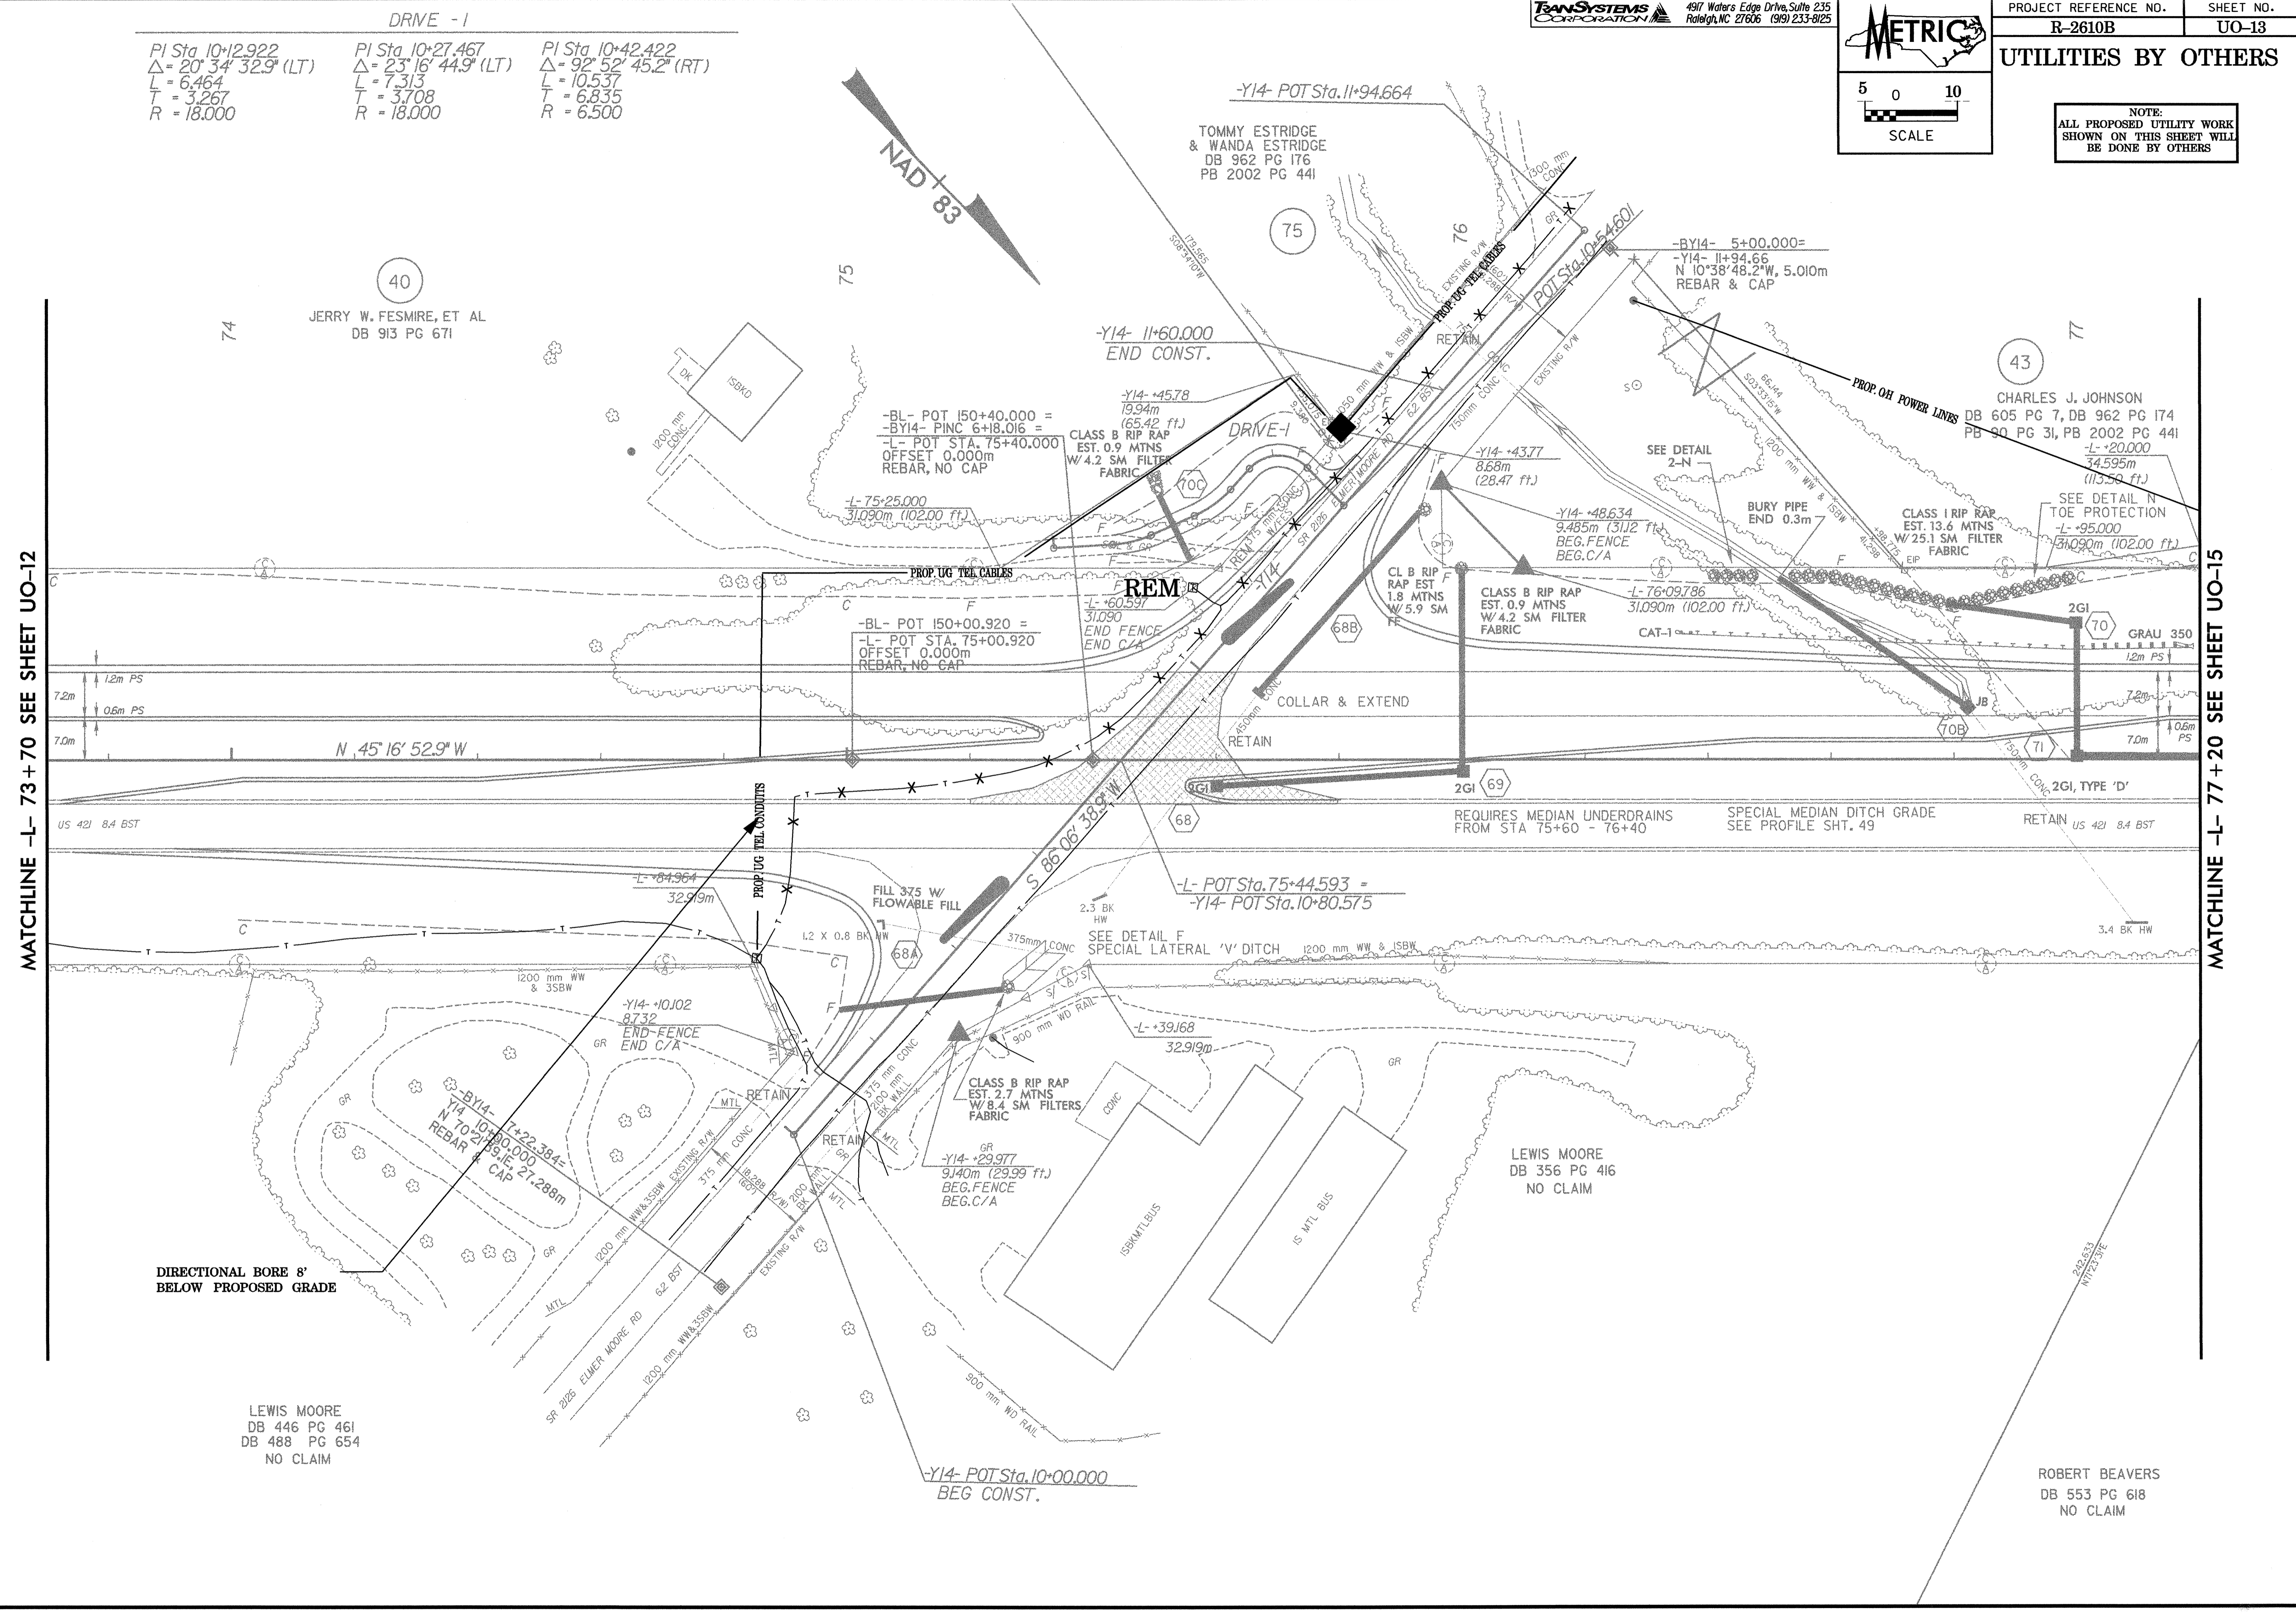

MATCHLINE -L- 73+70 SEE SHEET UO-12

MATCHLINE -L- 77+20 SEE SHEET UO-15

DIRECTIONAL BORE 8' BELOW PROPOSED GRADE

LEWIS MOORE  
 DB 446 PG 461  
 DB 488 PG 654  
 NO CLAIM

LEWIS MOORE  
 DB 356 PG 416  
 NO CLAIM

ROBERT BEAVERS  
 DB 553 PG 618  
 NO CLAIM