
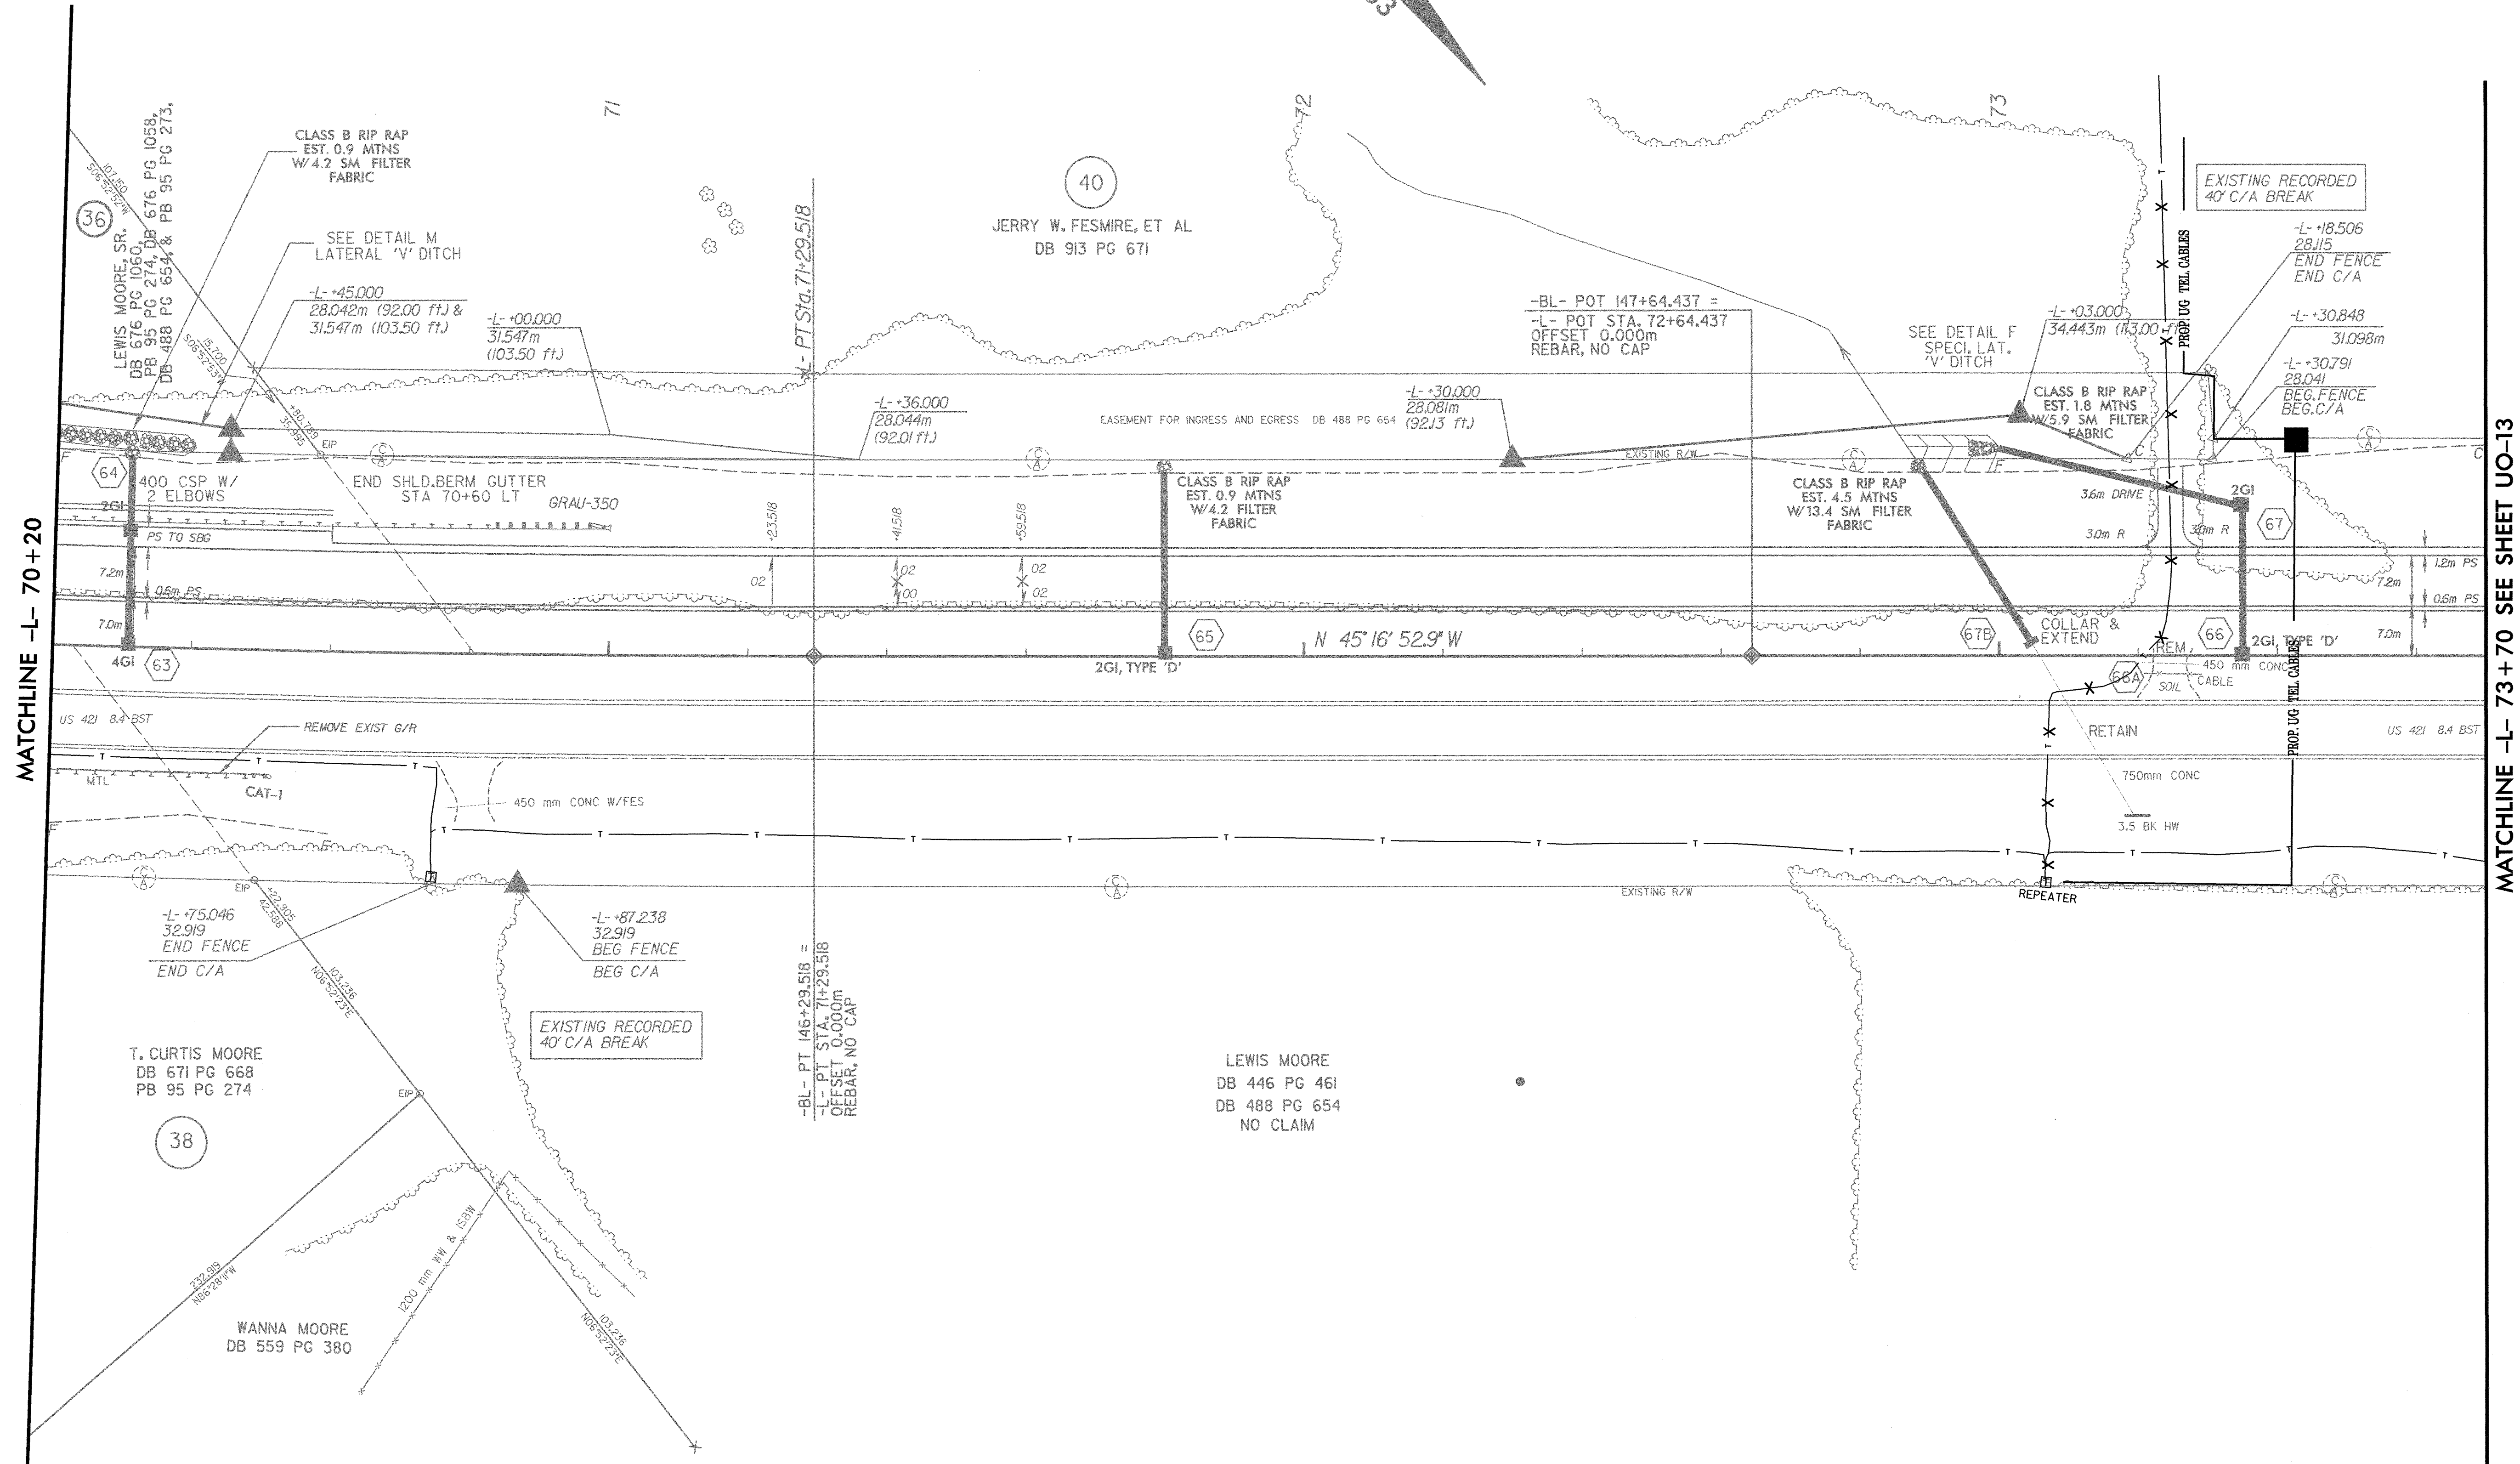


UTILITIES BY OTHERS

NOTE: ALL PROPOSED UTILITY WORK SHOWN ON THIS SHEET WILL BE DONE BY OTHERS

-BL-
 PI Sta 144+28.570
 Δ = 6° 37' 12.8" (LT)
 L = 402.343
 T = 201.396
 R = 3,482.152

-L-
 PI Sta 69+28.571
 Δ = 6° 37' 12.8" (LT)
 L = 402.343
 T = 201.396
 R = 3,482.152
 SE = 02
 RUNOFF = 18

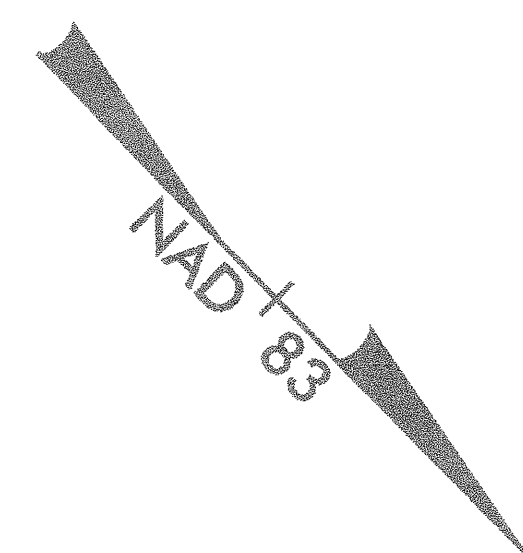

MATCHLINE -L- 70+20

MATCHLINE -L- 73+70 SEE SHEET UO-13

T. CURTIS MOORE
 DB 671 PG 668
 PB 95 PG 274

38

WANNA MOORE
 DB 559 PG 380

JERRY W. FESMIRE, ET AL
 DB 913 PG 671

LEWIS MOORE
 DB 446 PG 461
 DB 488 PG 654
 NO CLAIM