
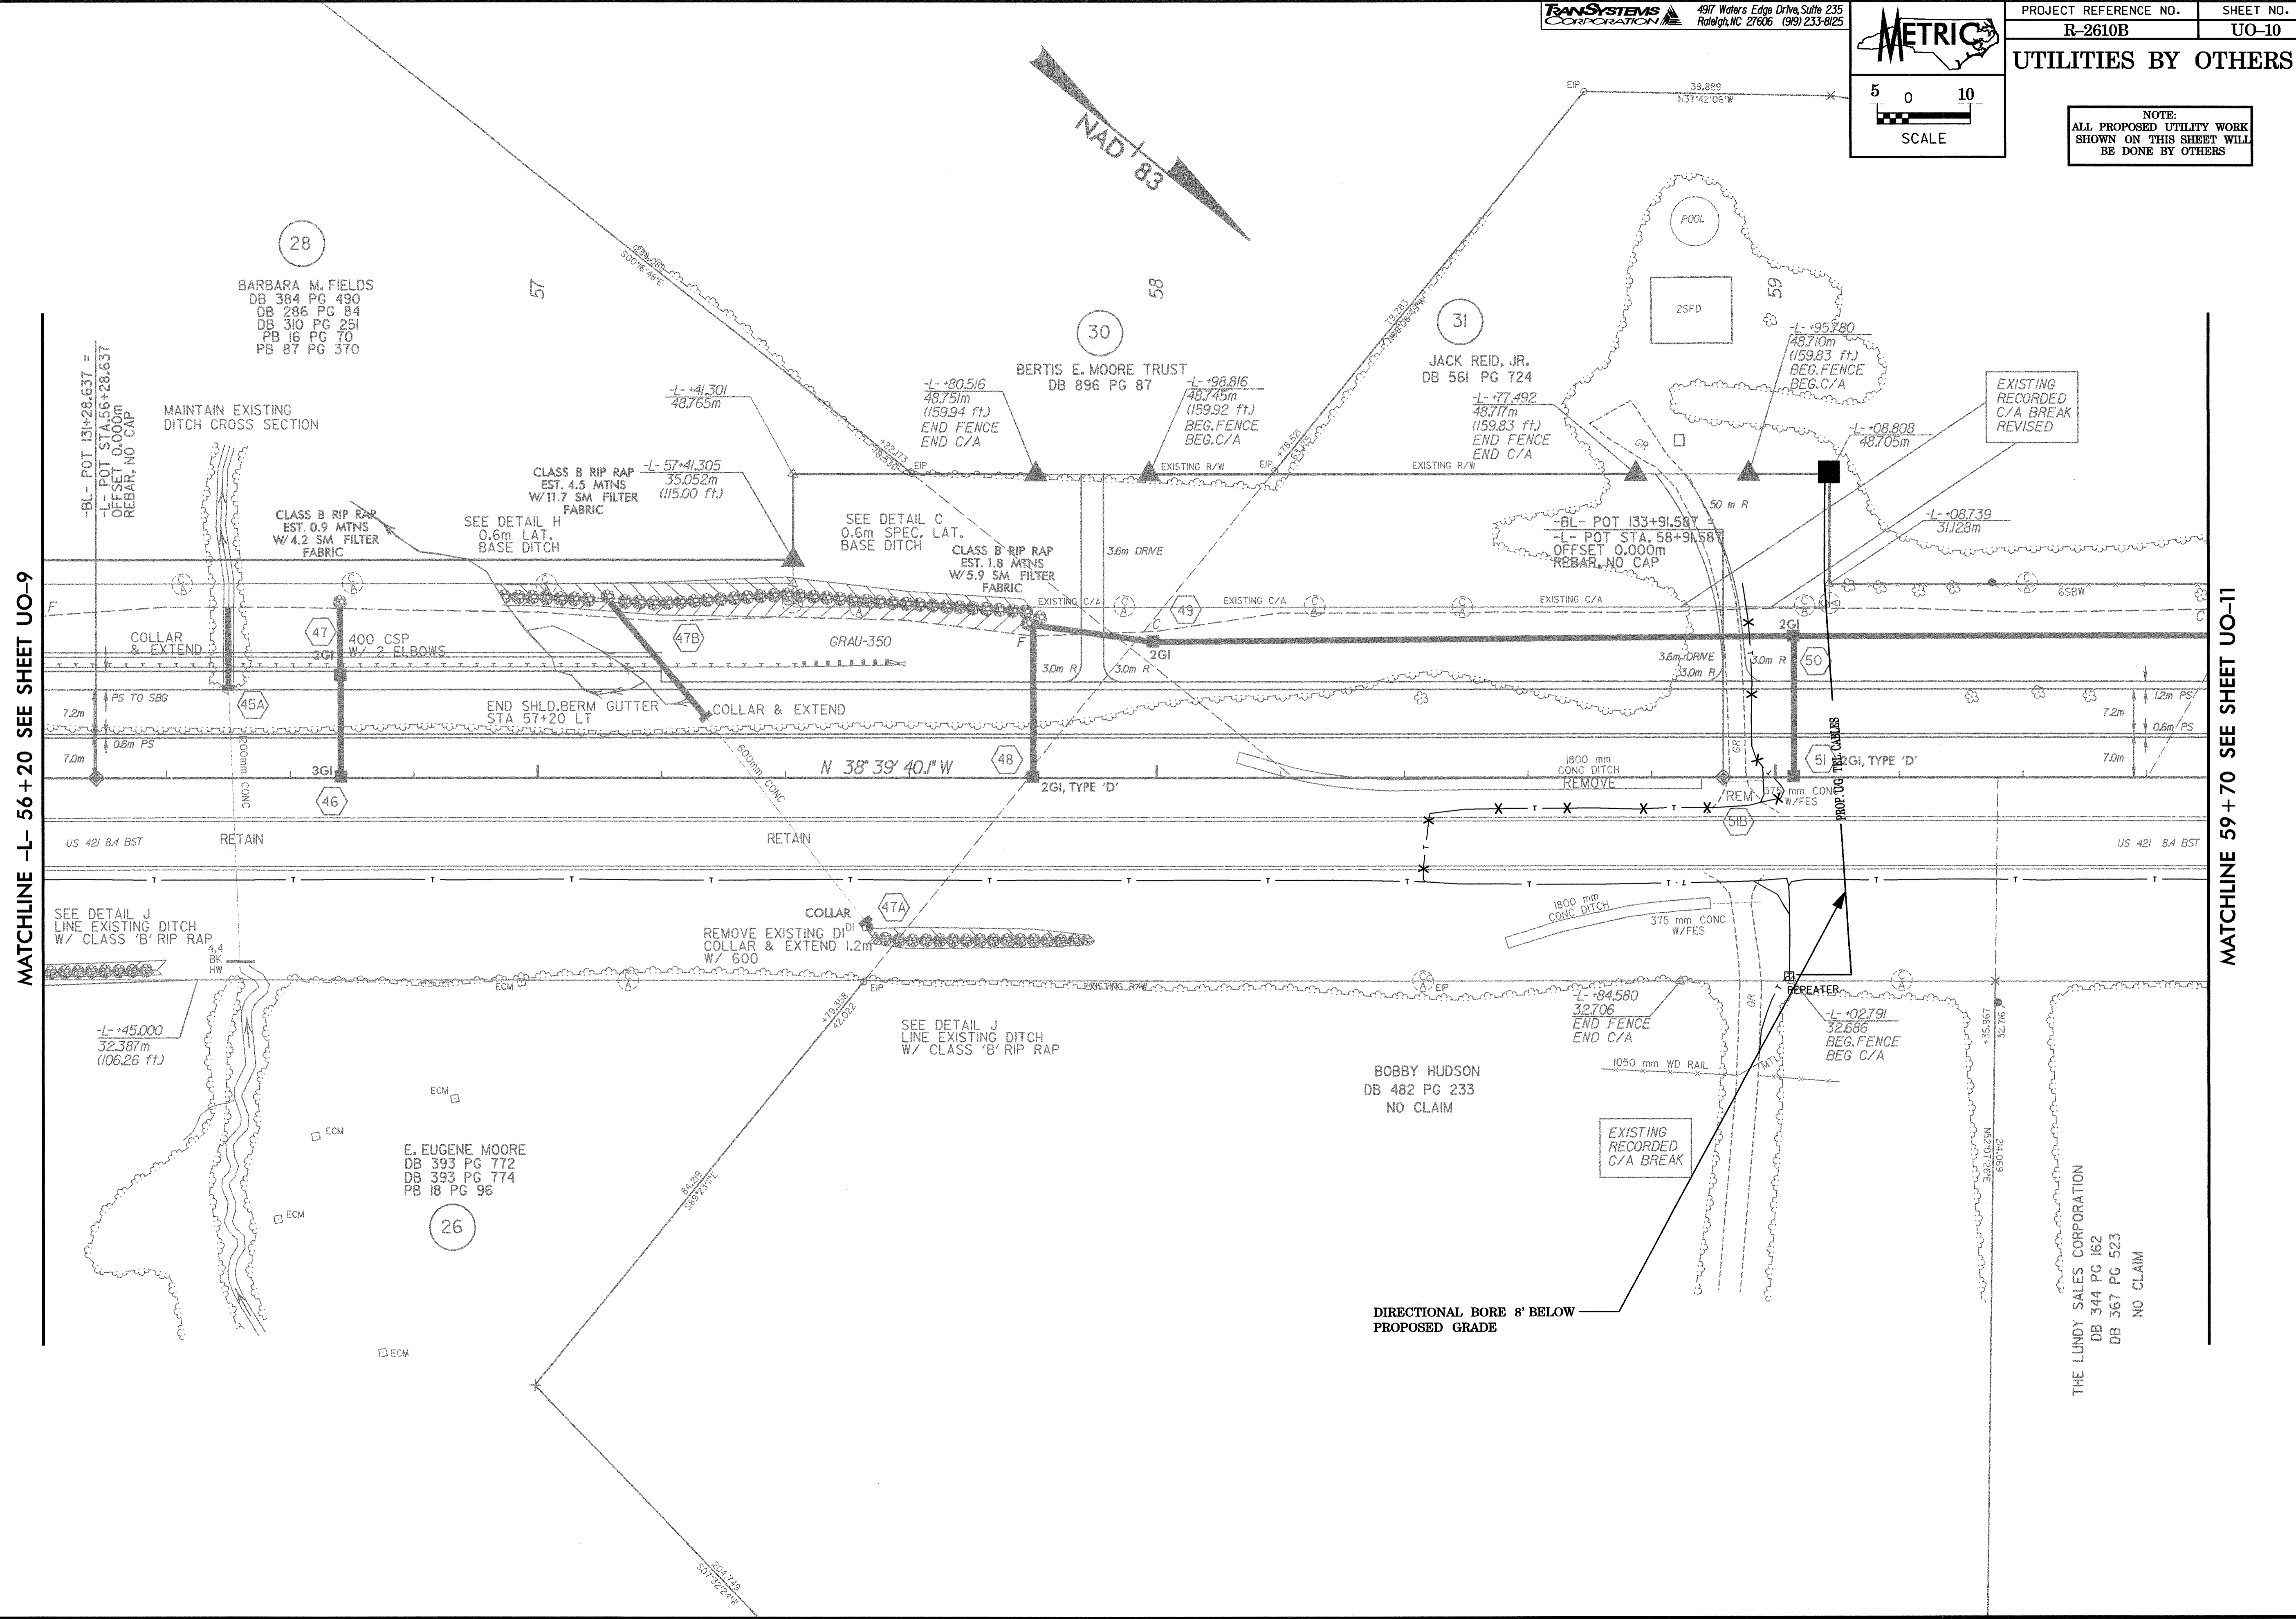


UTILITIES BY OTHERS

NOTE:
ALL PROPOSED UTILITY WORK SHOWN ON THIS SHEET WILL BE DONE BY OTHERS

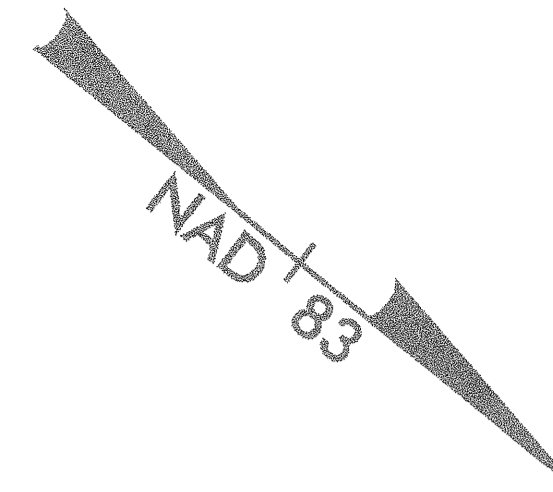

MATCHLINE -L- 56 + 20 SEE SHEET UO-9

MATCHLINE 59 + 70 SEE SHEET UO-11