
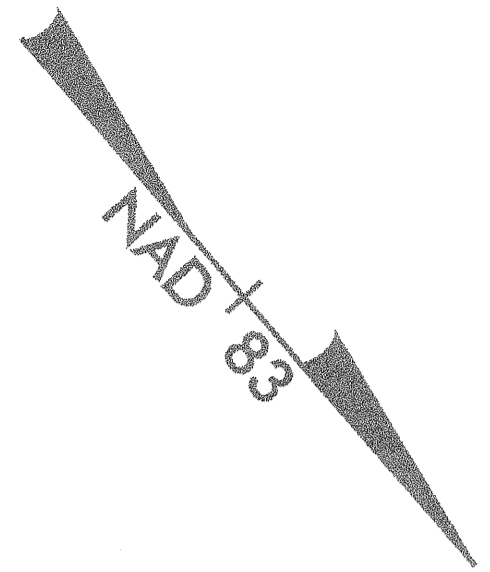


UTILITIES BY OTHERS

NOTE:
ALL PROPOSED UTILITY WORK SHOWN ON THIS SHEET WILL BE DONE BY OTHERS

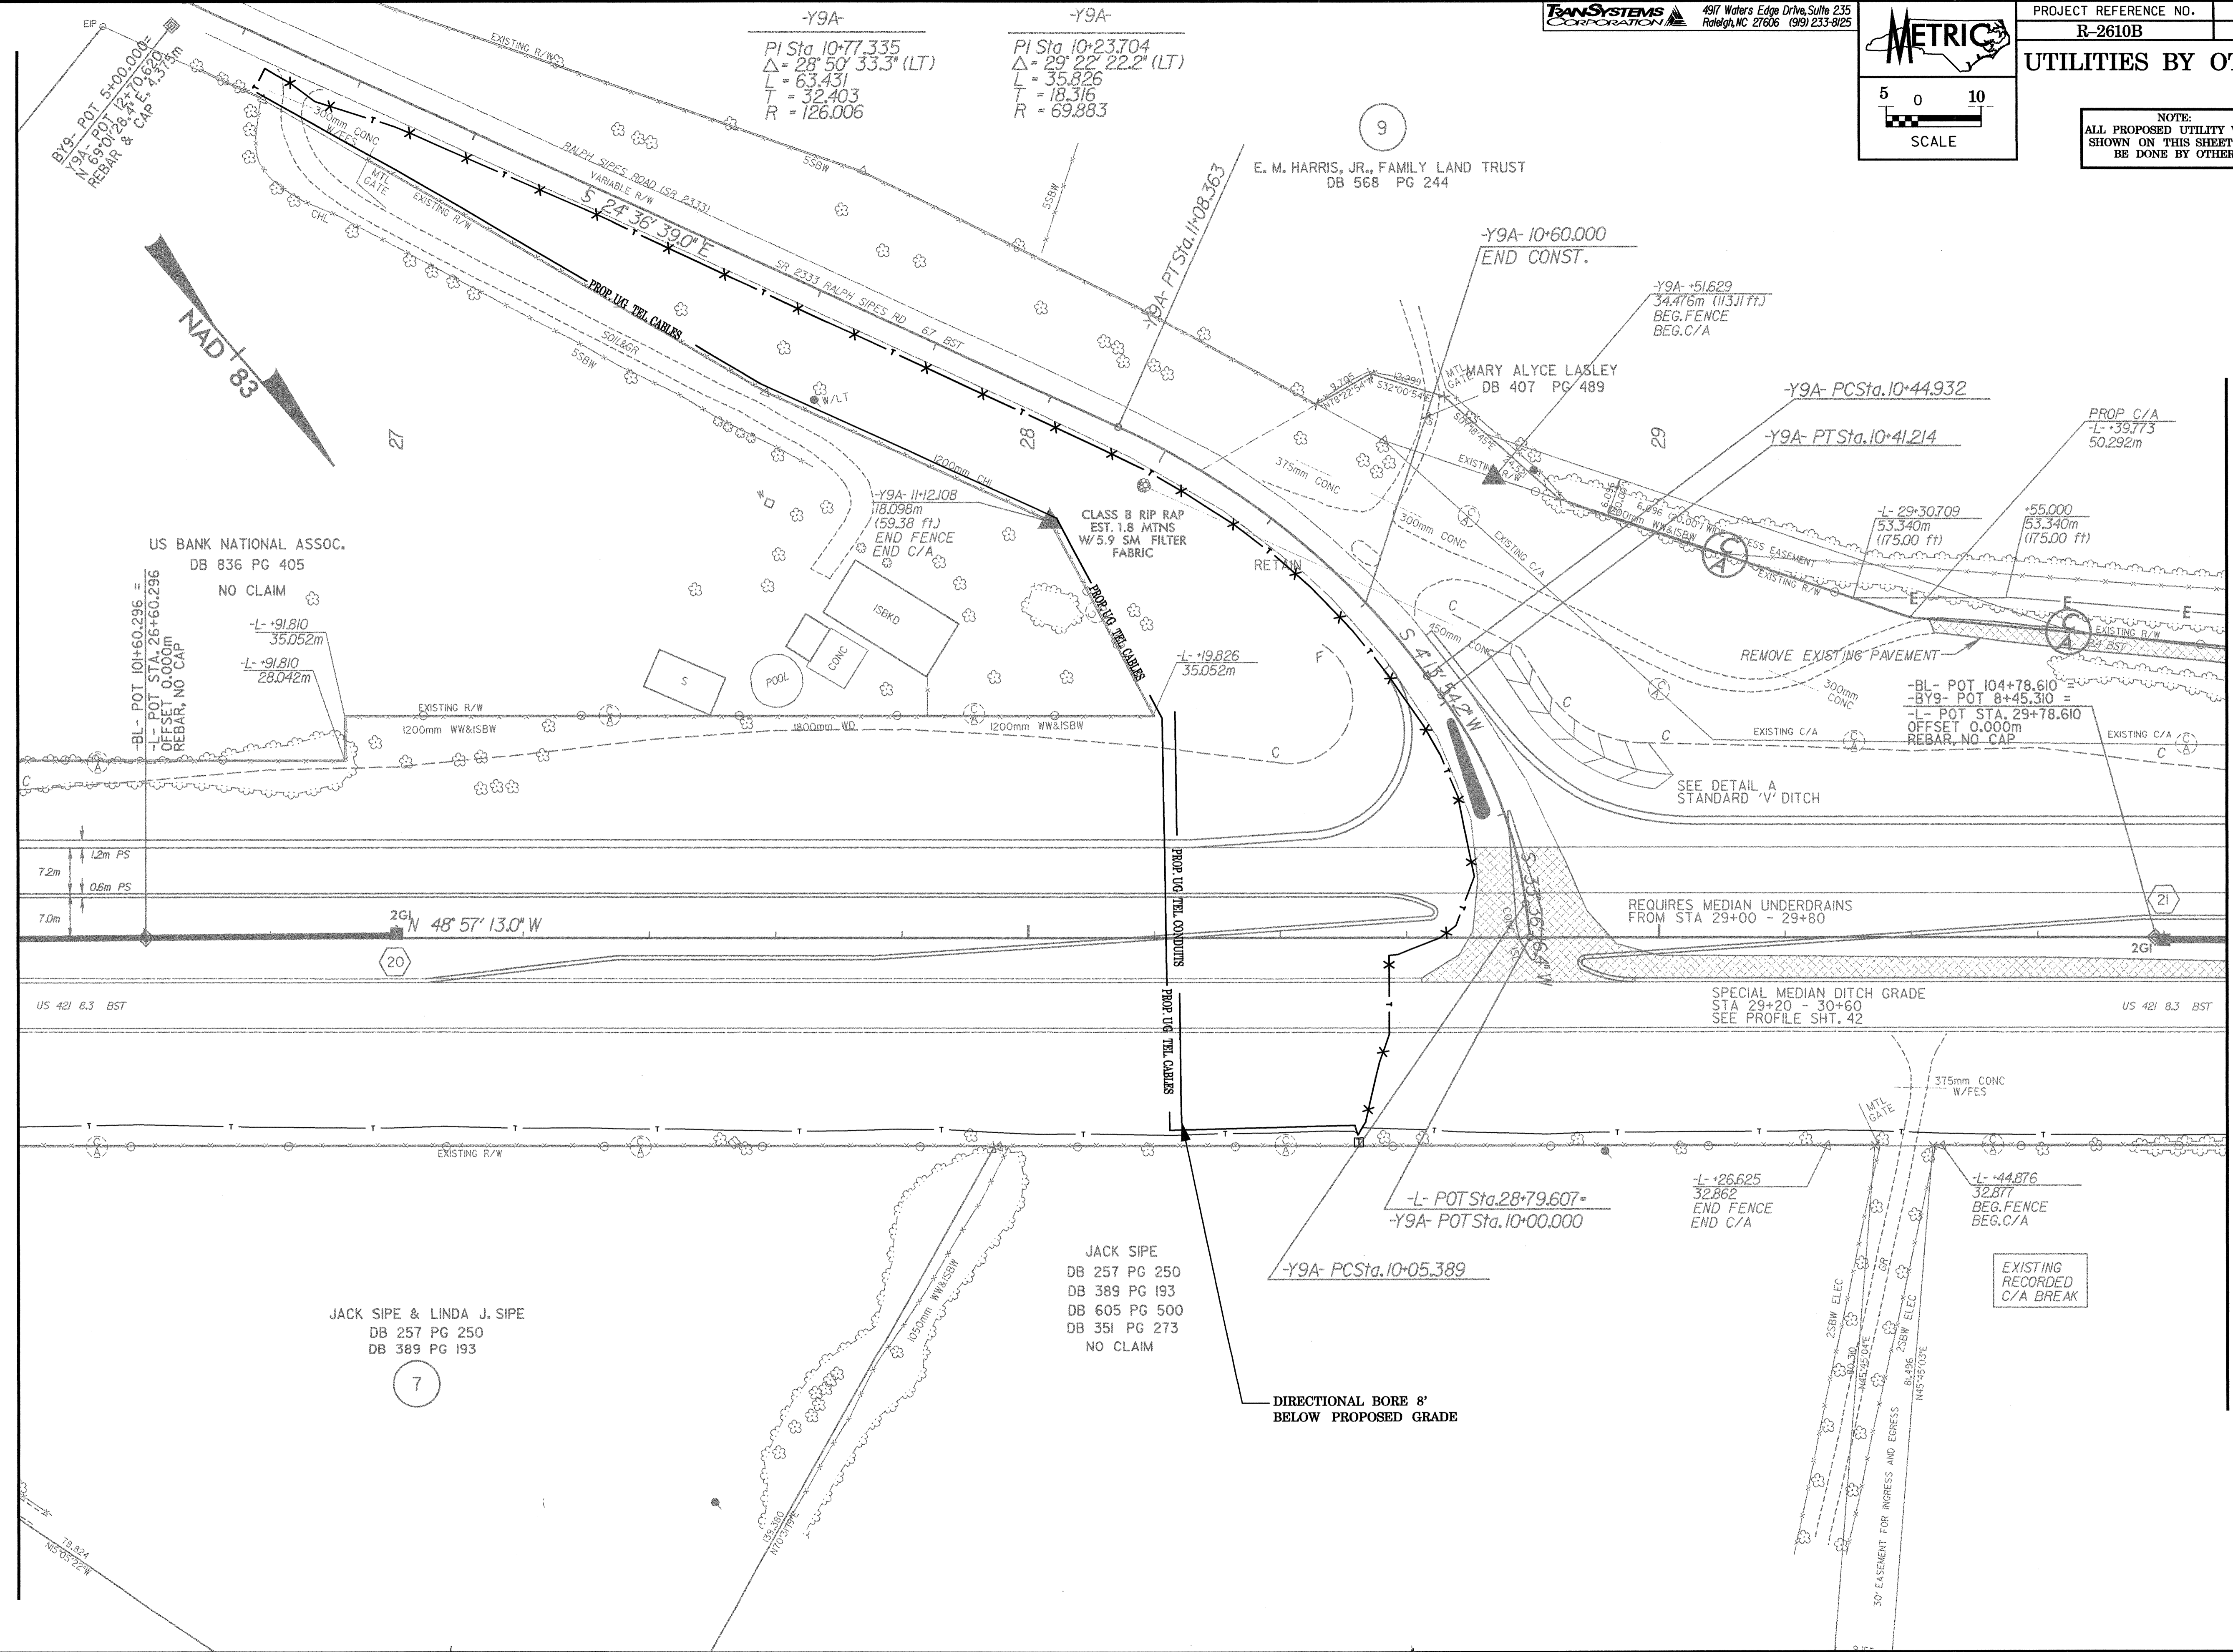

US BANK NATIONAL ASSOC.
DB 836 PG 405
NO CLAIM
-L- +91.810
35.052m
-L- +91.810
28.042m

JACK SIPE & LINDA J. SIPE
DB 257 PG 250
DB 389 PG 193

JACK SIPE
DB 257 PG 250
DB 389 PG 193
DB 605 PG 500
DB 351 PG 273
NO CLAIM

DIRECTIONAL BORE 8'
BELOW PROPOSED GRADE

MATCHLINE -L- 29+90 SEE SHEET UO-3