


12/22/99

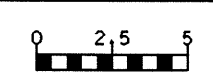

PROJECT REFERENCE NO.
R-2610B

SHEET NO.
X-176

50 40 30 20 10 0 10 20 30 40 50

140 140

135 135

SP
EL 132.320
32.410m

132.539
132.479
10+40.000

0.015 m/m 0.007 m/m

6% 2%
131.631

140 140

135 135

SP
EL 132.266
13.013m

132.535
132.475
10+30.000

0.011 m/m 0.006 m/m

6% 2%
131.663

140 140

135 135

SP
EL 132.184
25.956m

132.651
132.510
10+20.000

0.006 m/m 0.004 m/m 0.027

50 40 30 20 10 0 10 20 30 40 50

-Y9A-

93-NY-2883 1647
08/11/00 10187117