
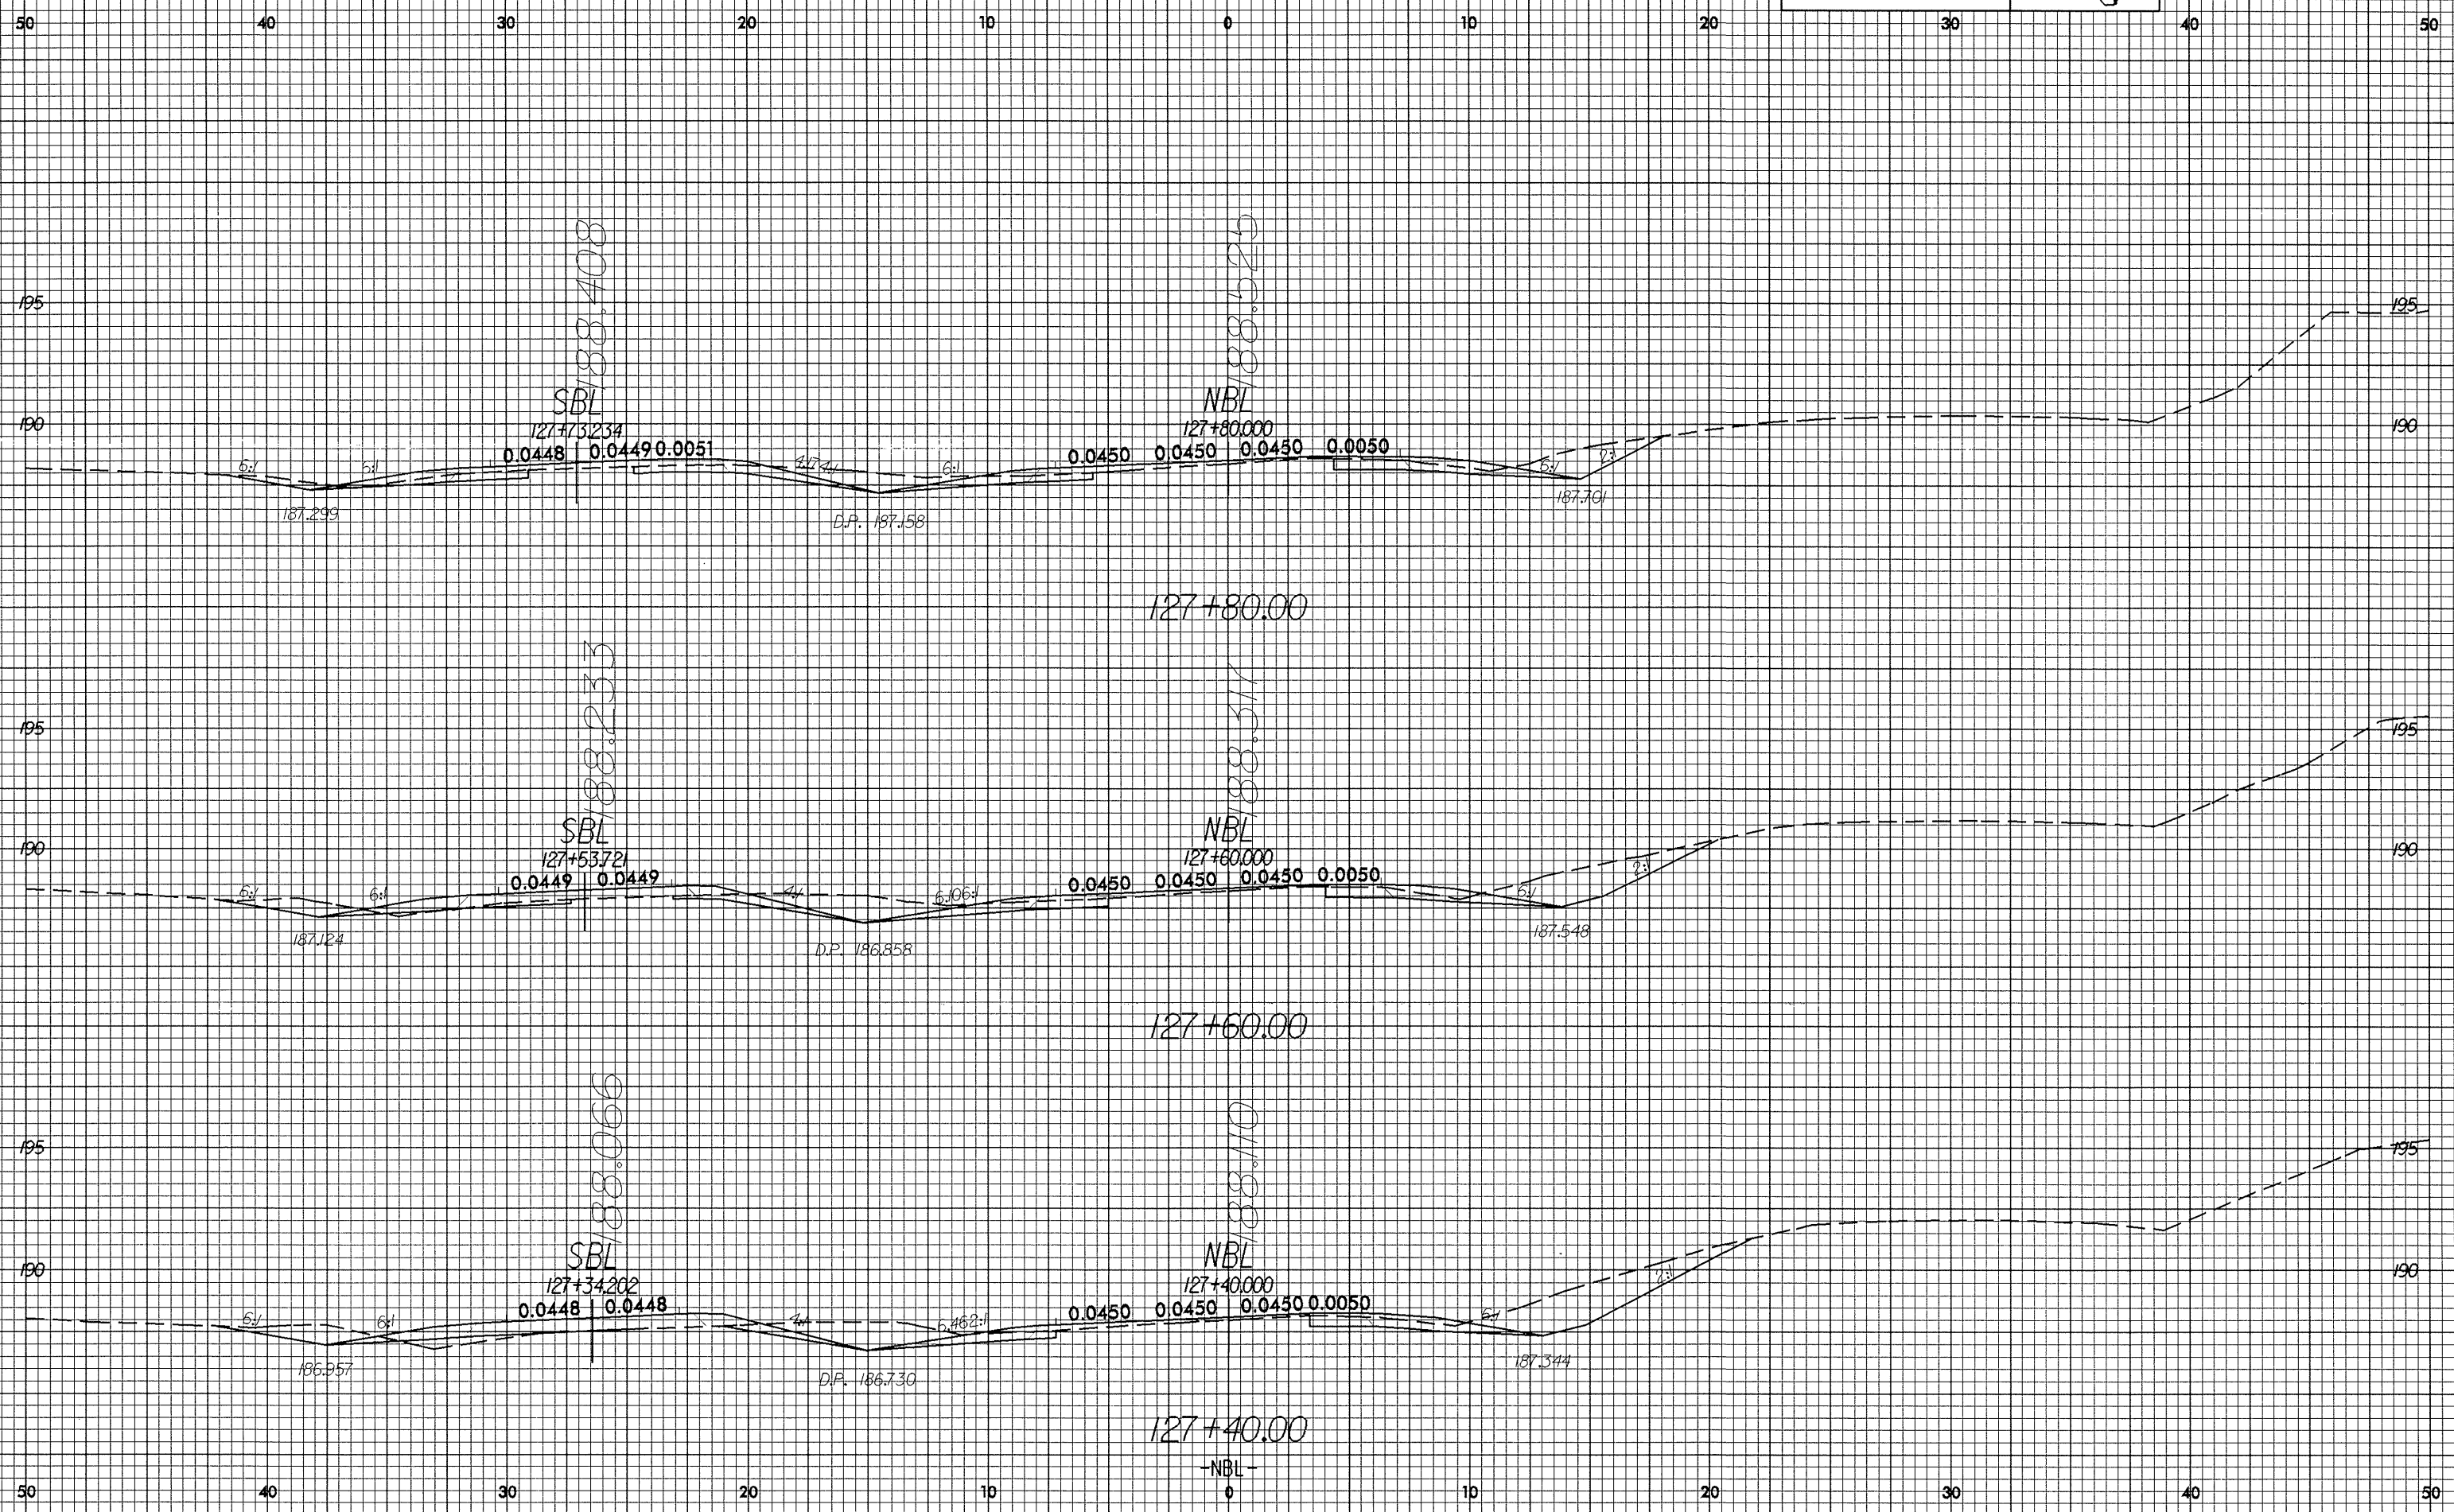


01/26/08

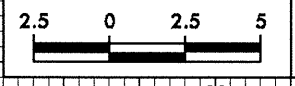

03-NOT-2003 15484
sherry AT 10/26/07 p14141.vpl