



12/22/99

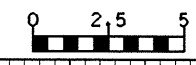

PROJECT REFERENCE NO. R-2610B	SHEET NO. X-150
----------------------------------	--------------------

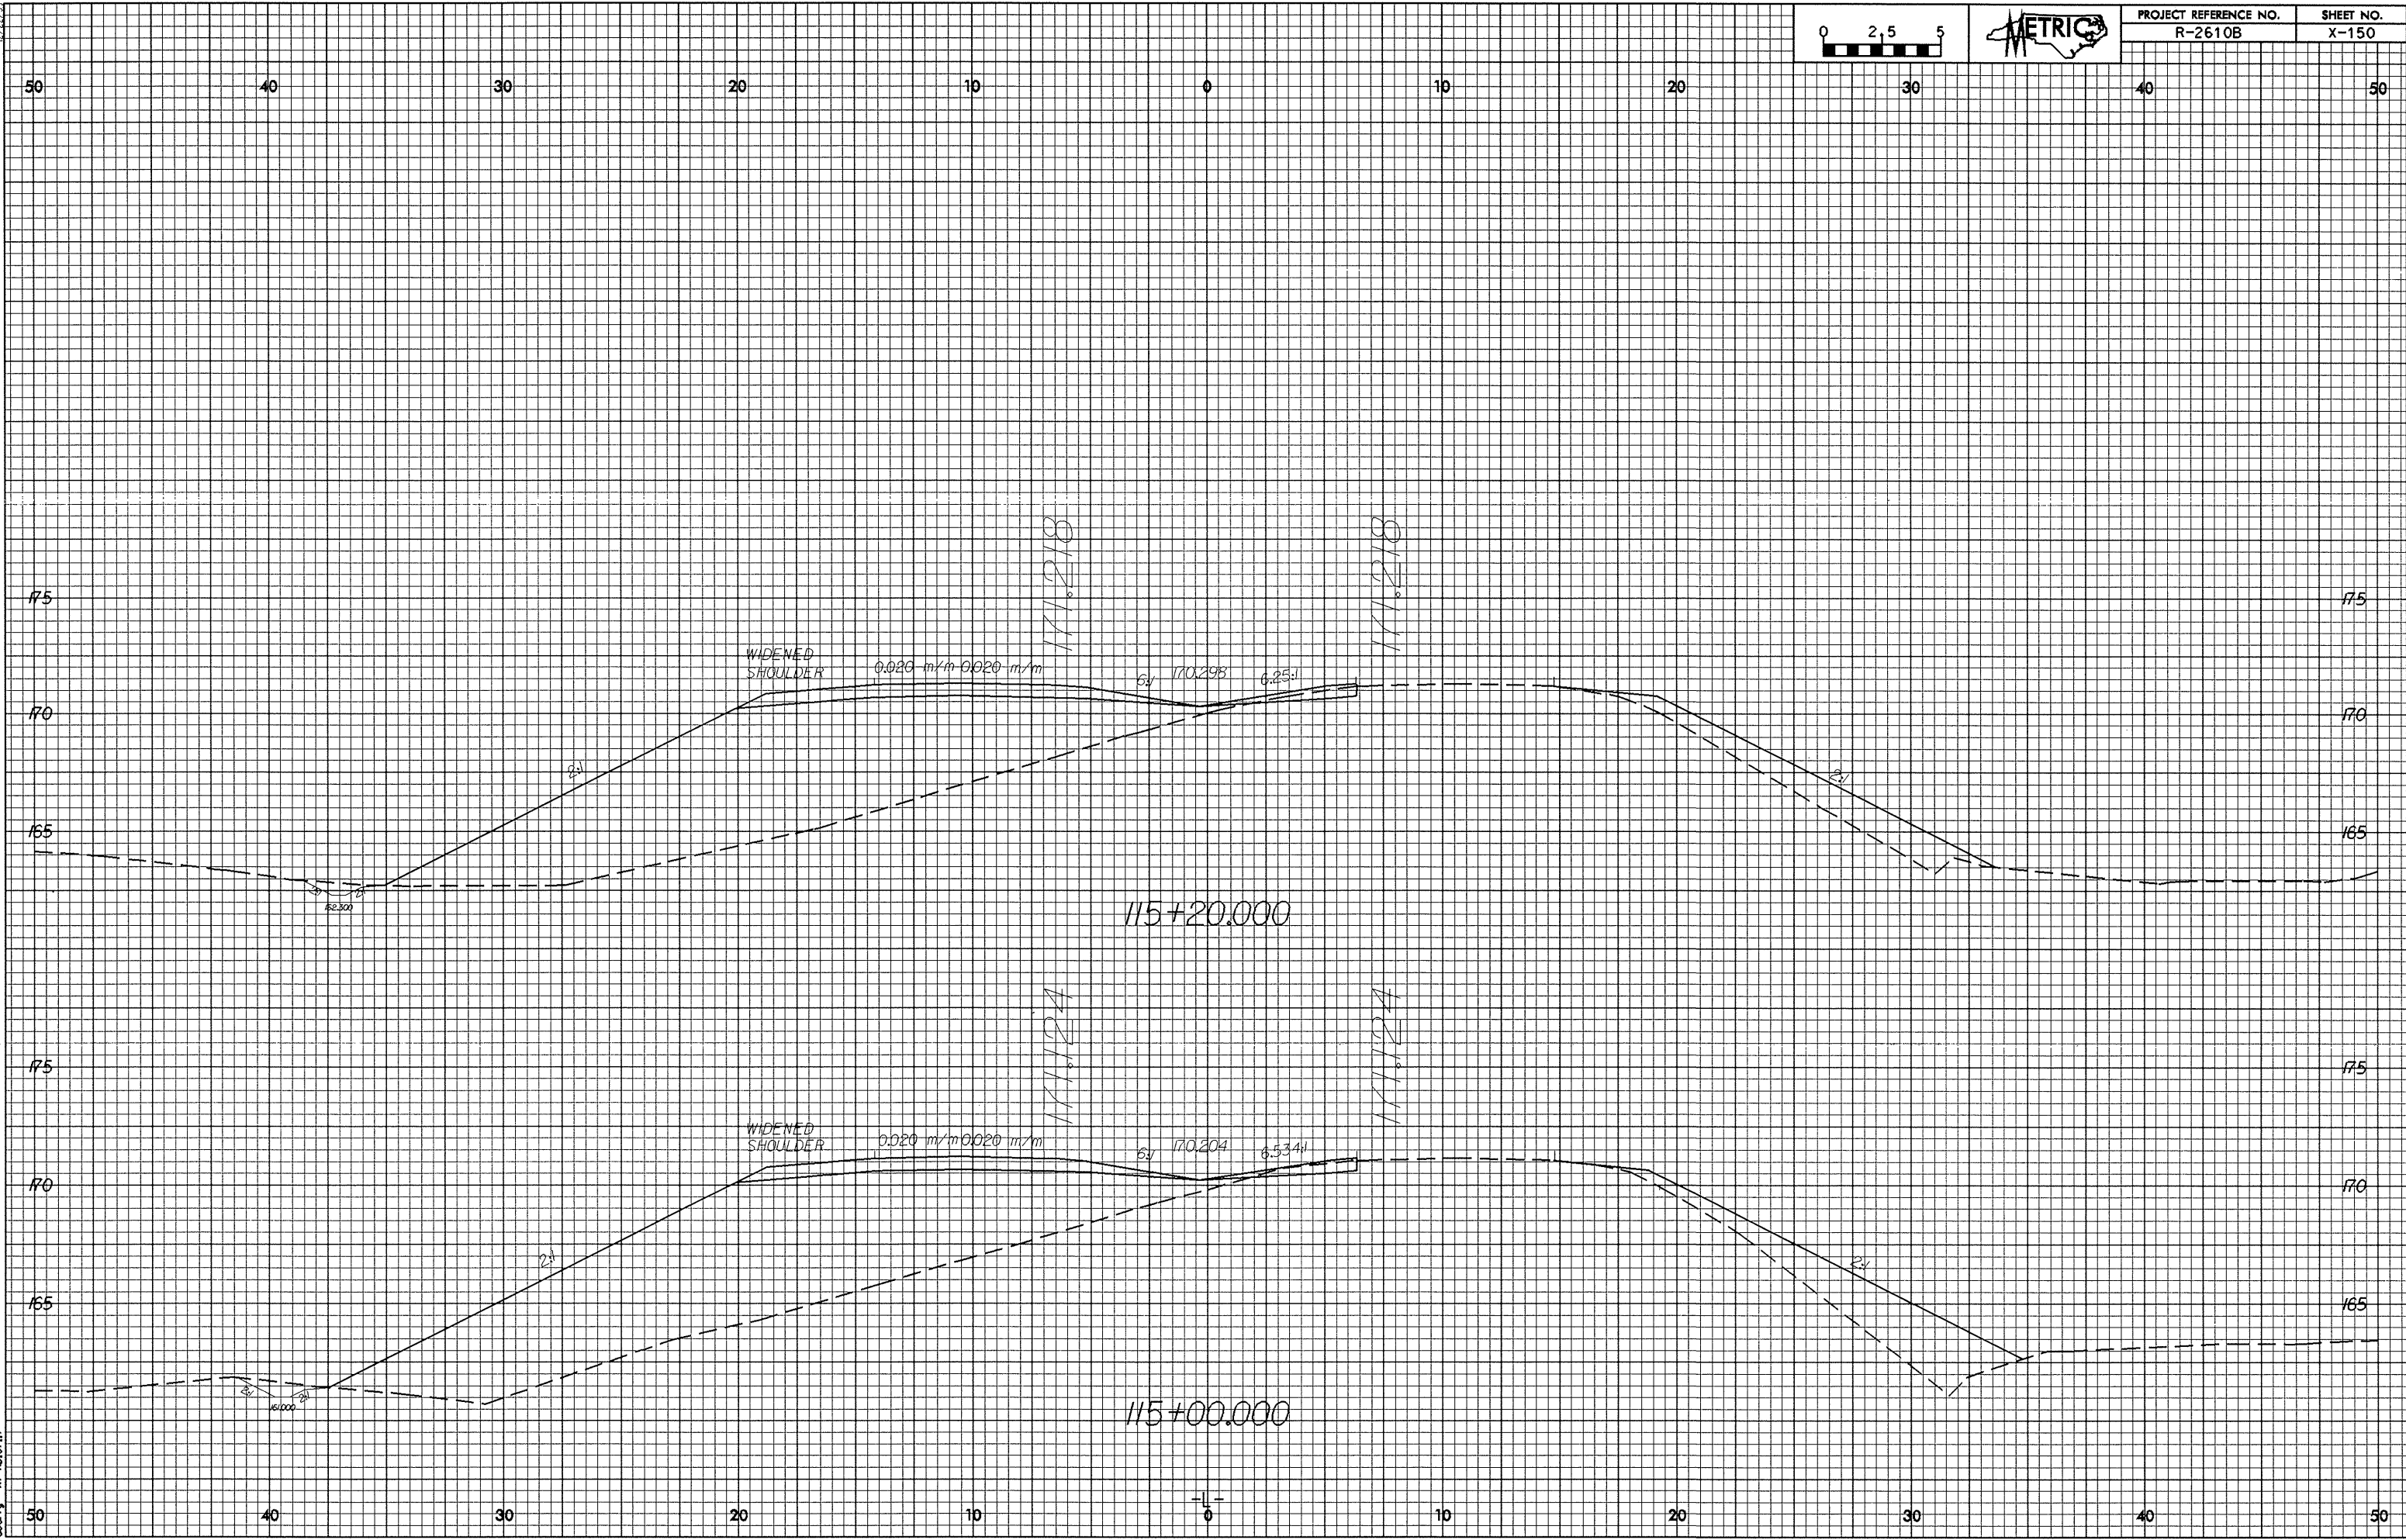

8/14/2003 15:52  
R018717