



2/22/99

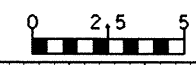

PROJECT REFERENCE NO. R-2610B	SHEET NO. X-148
----------------------------------	--------------------

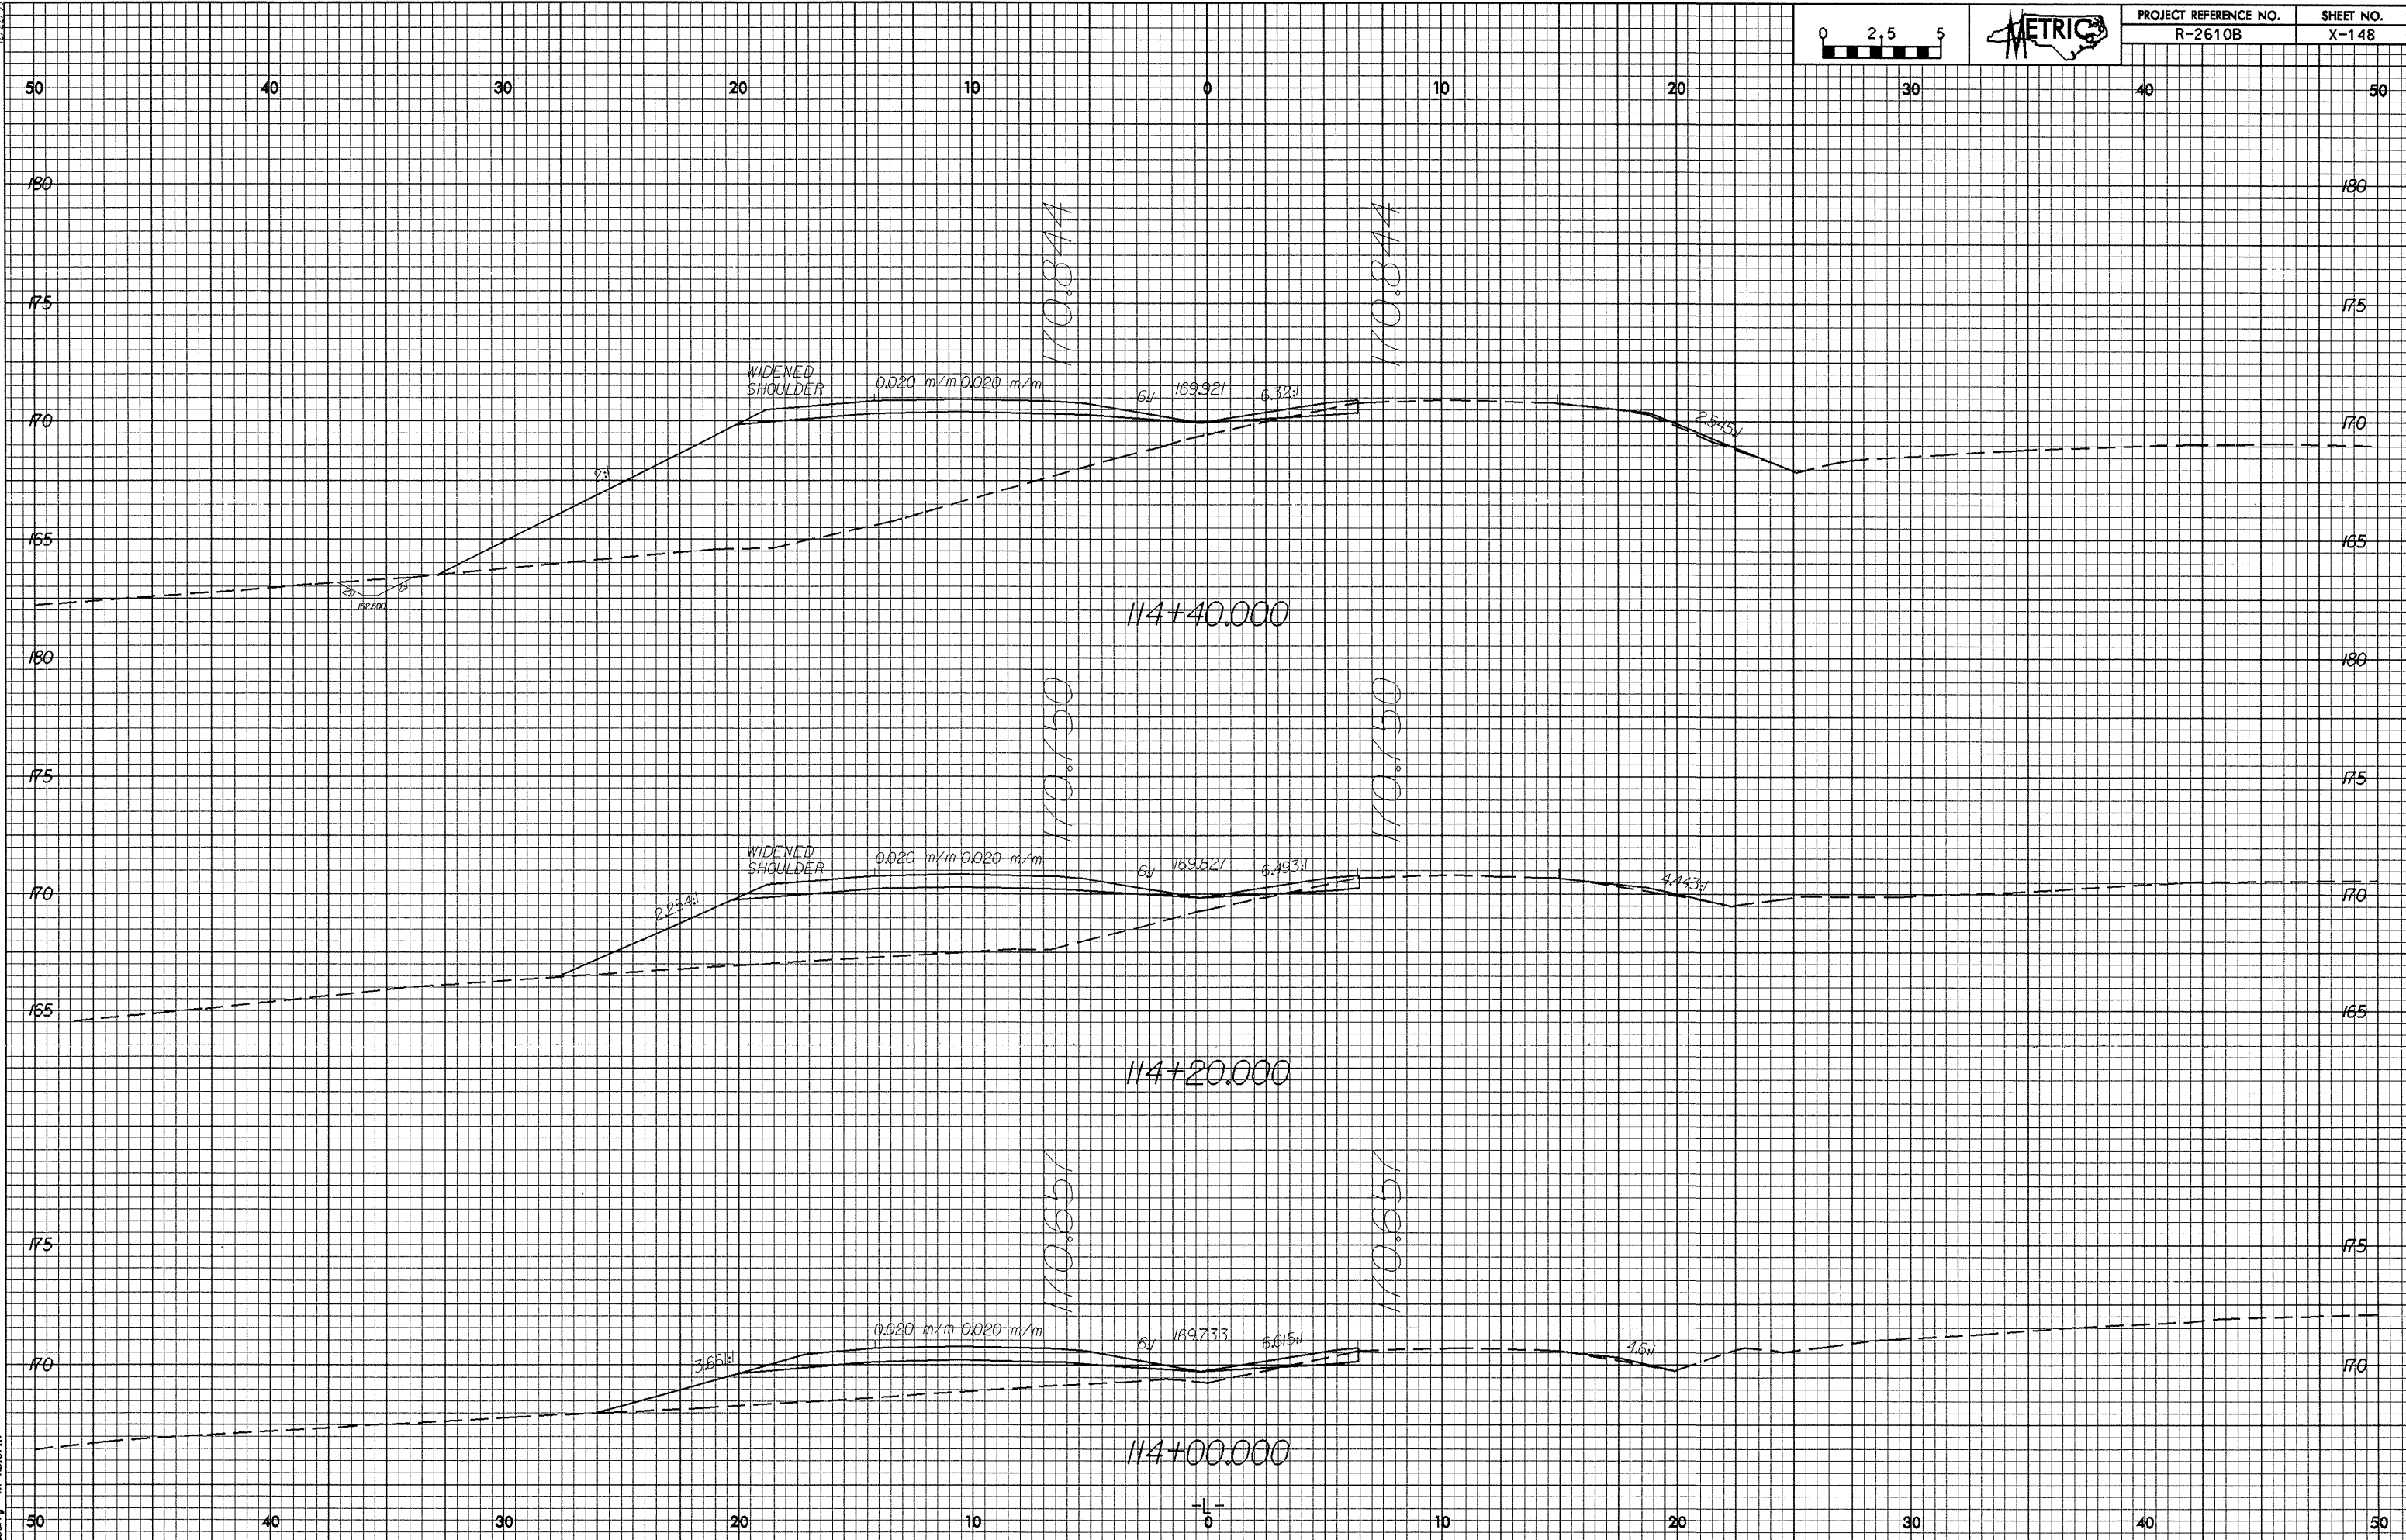

8/10/2003 15:51
26.877
R018717