



12/22/99

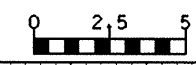

PROJECT REFERENCE NO. R-2610B	SHEET NO. X-143
----------------------------------	--------------------

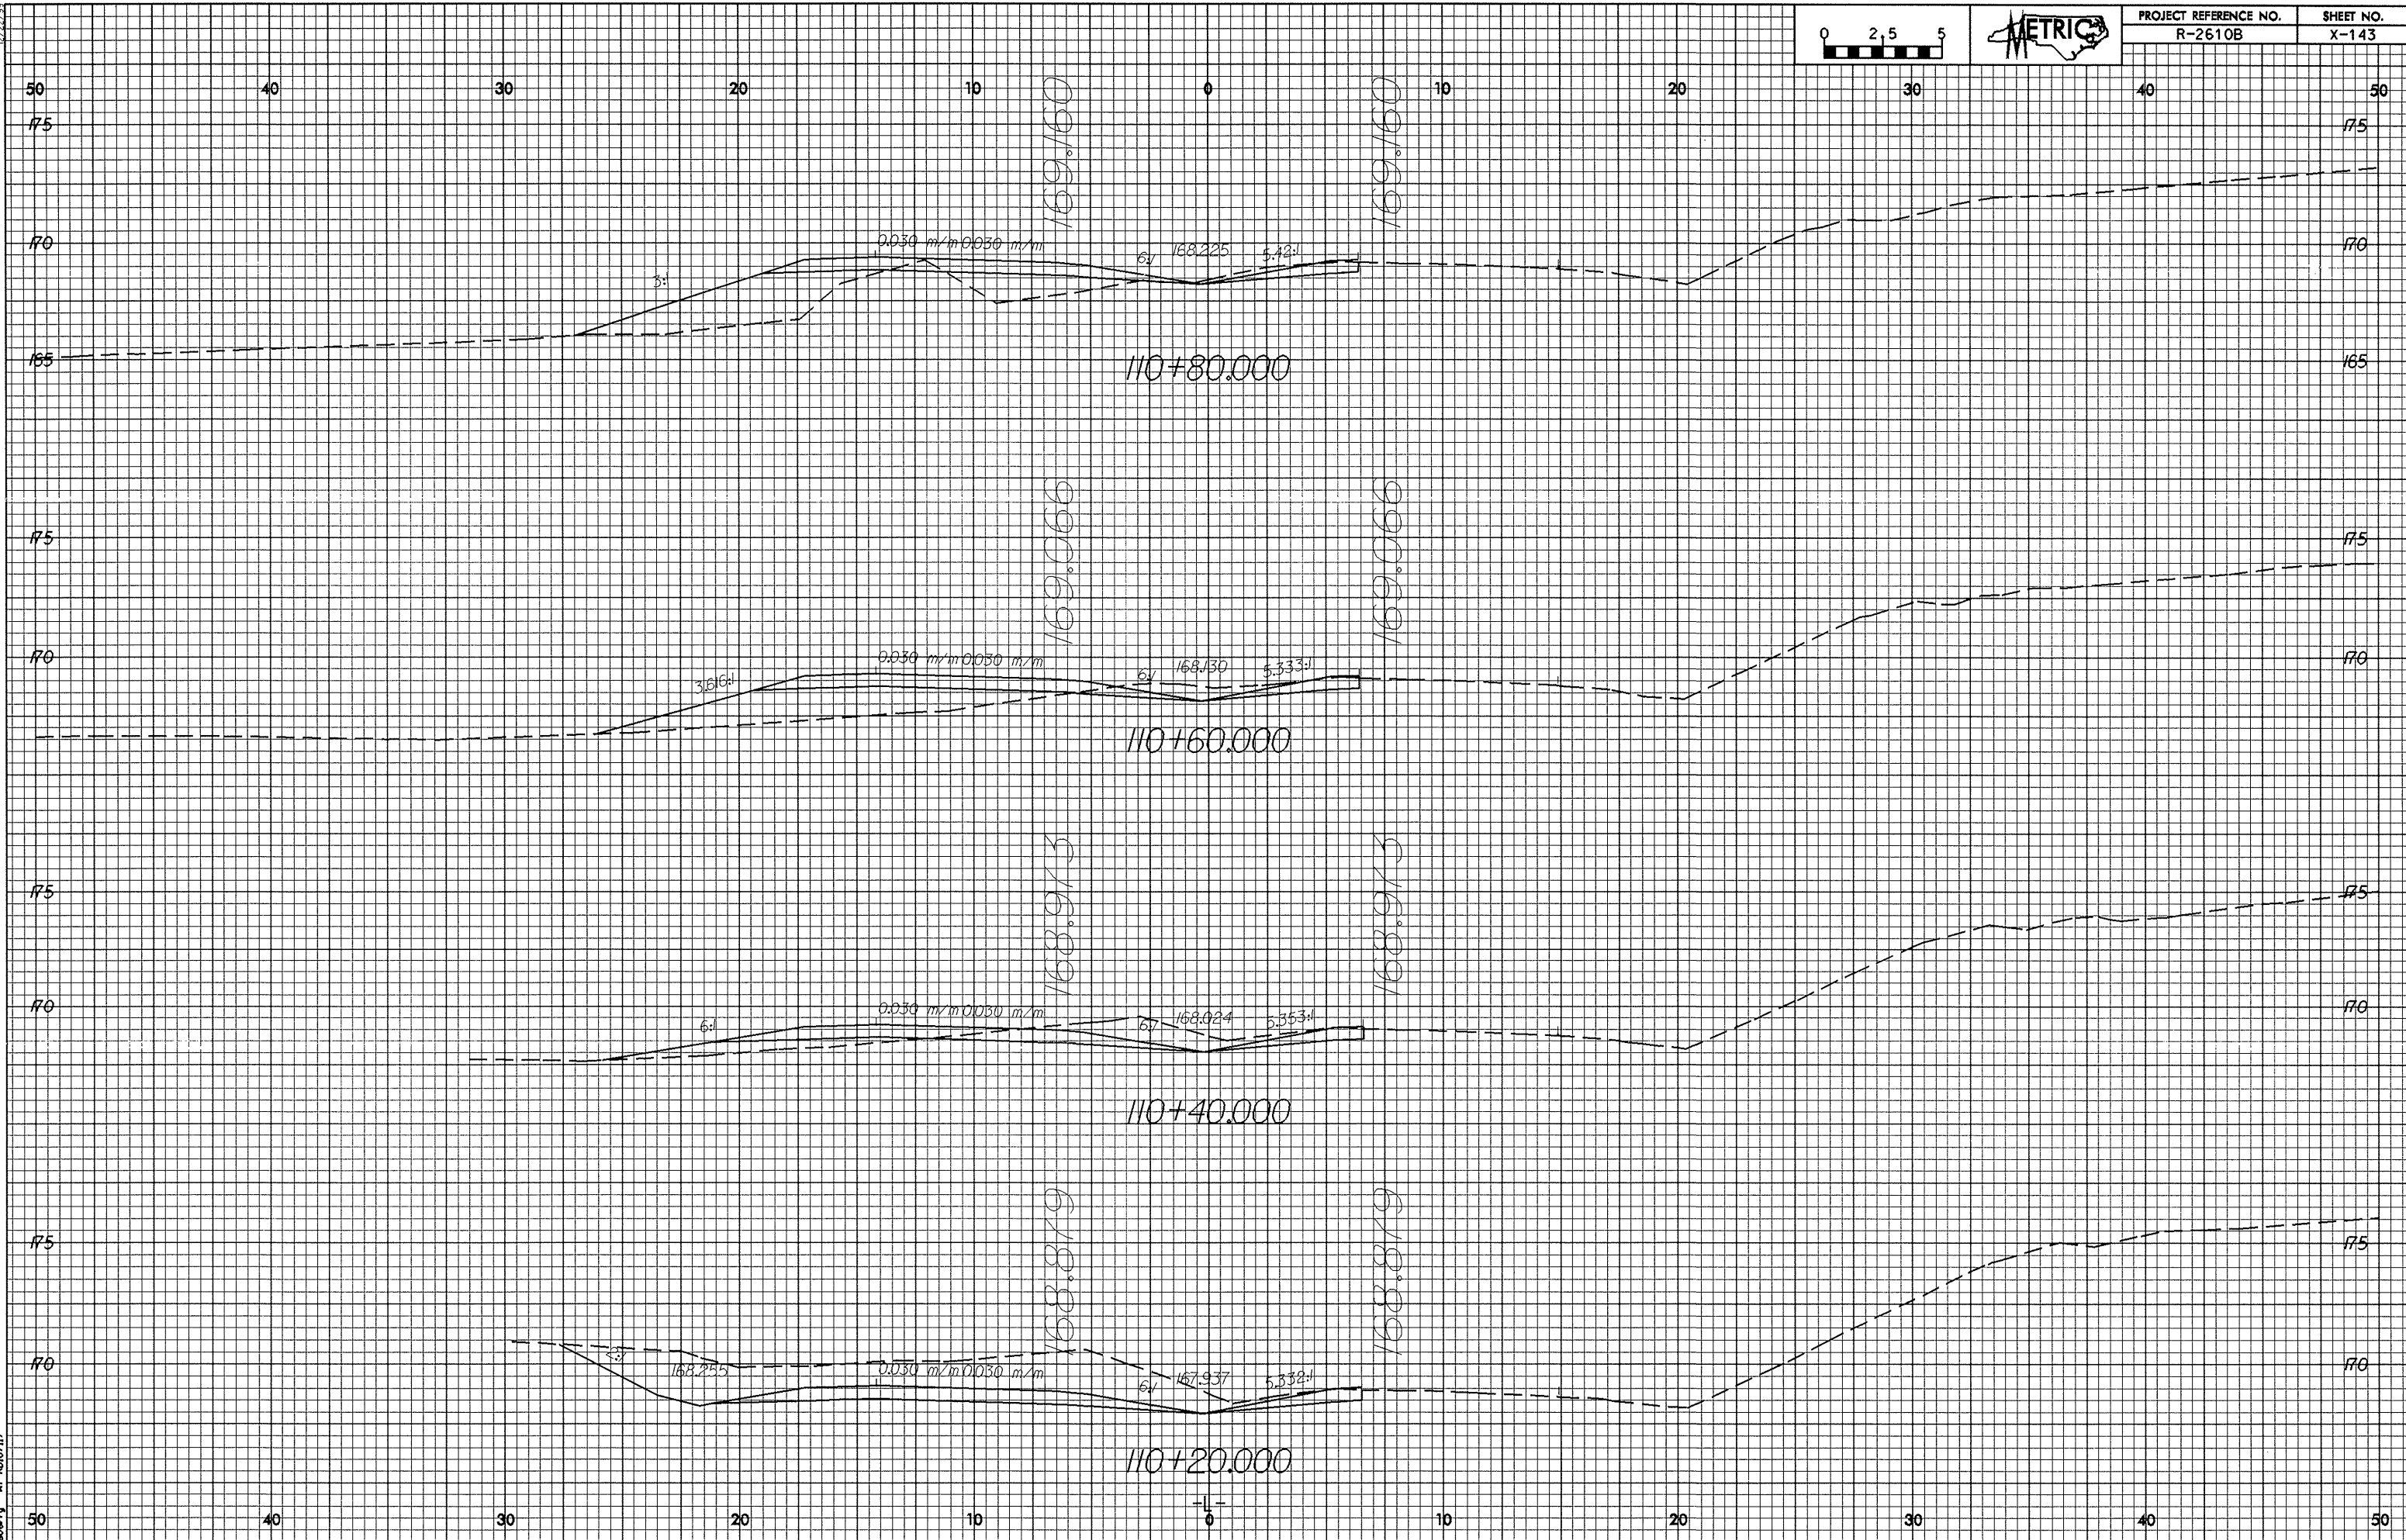

83-NOV-2003 15:56
R0187117