



12/22/99

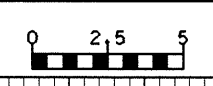

PROJECT REFERENCE NO. R-2610B	SHEET NO. X-141
----------------------------------	--------------------

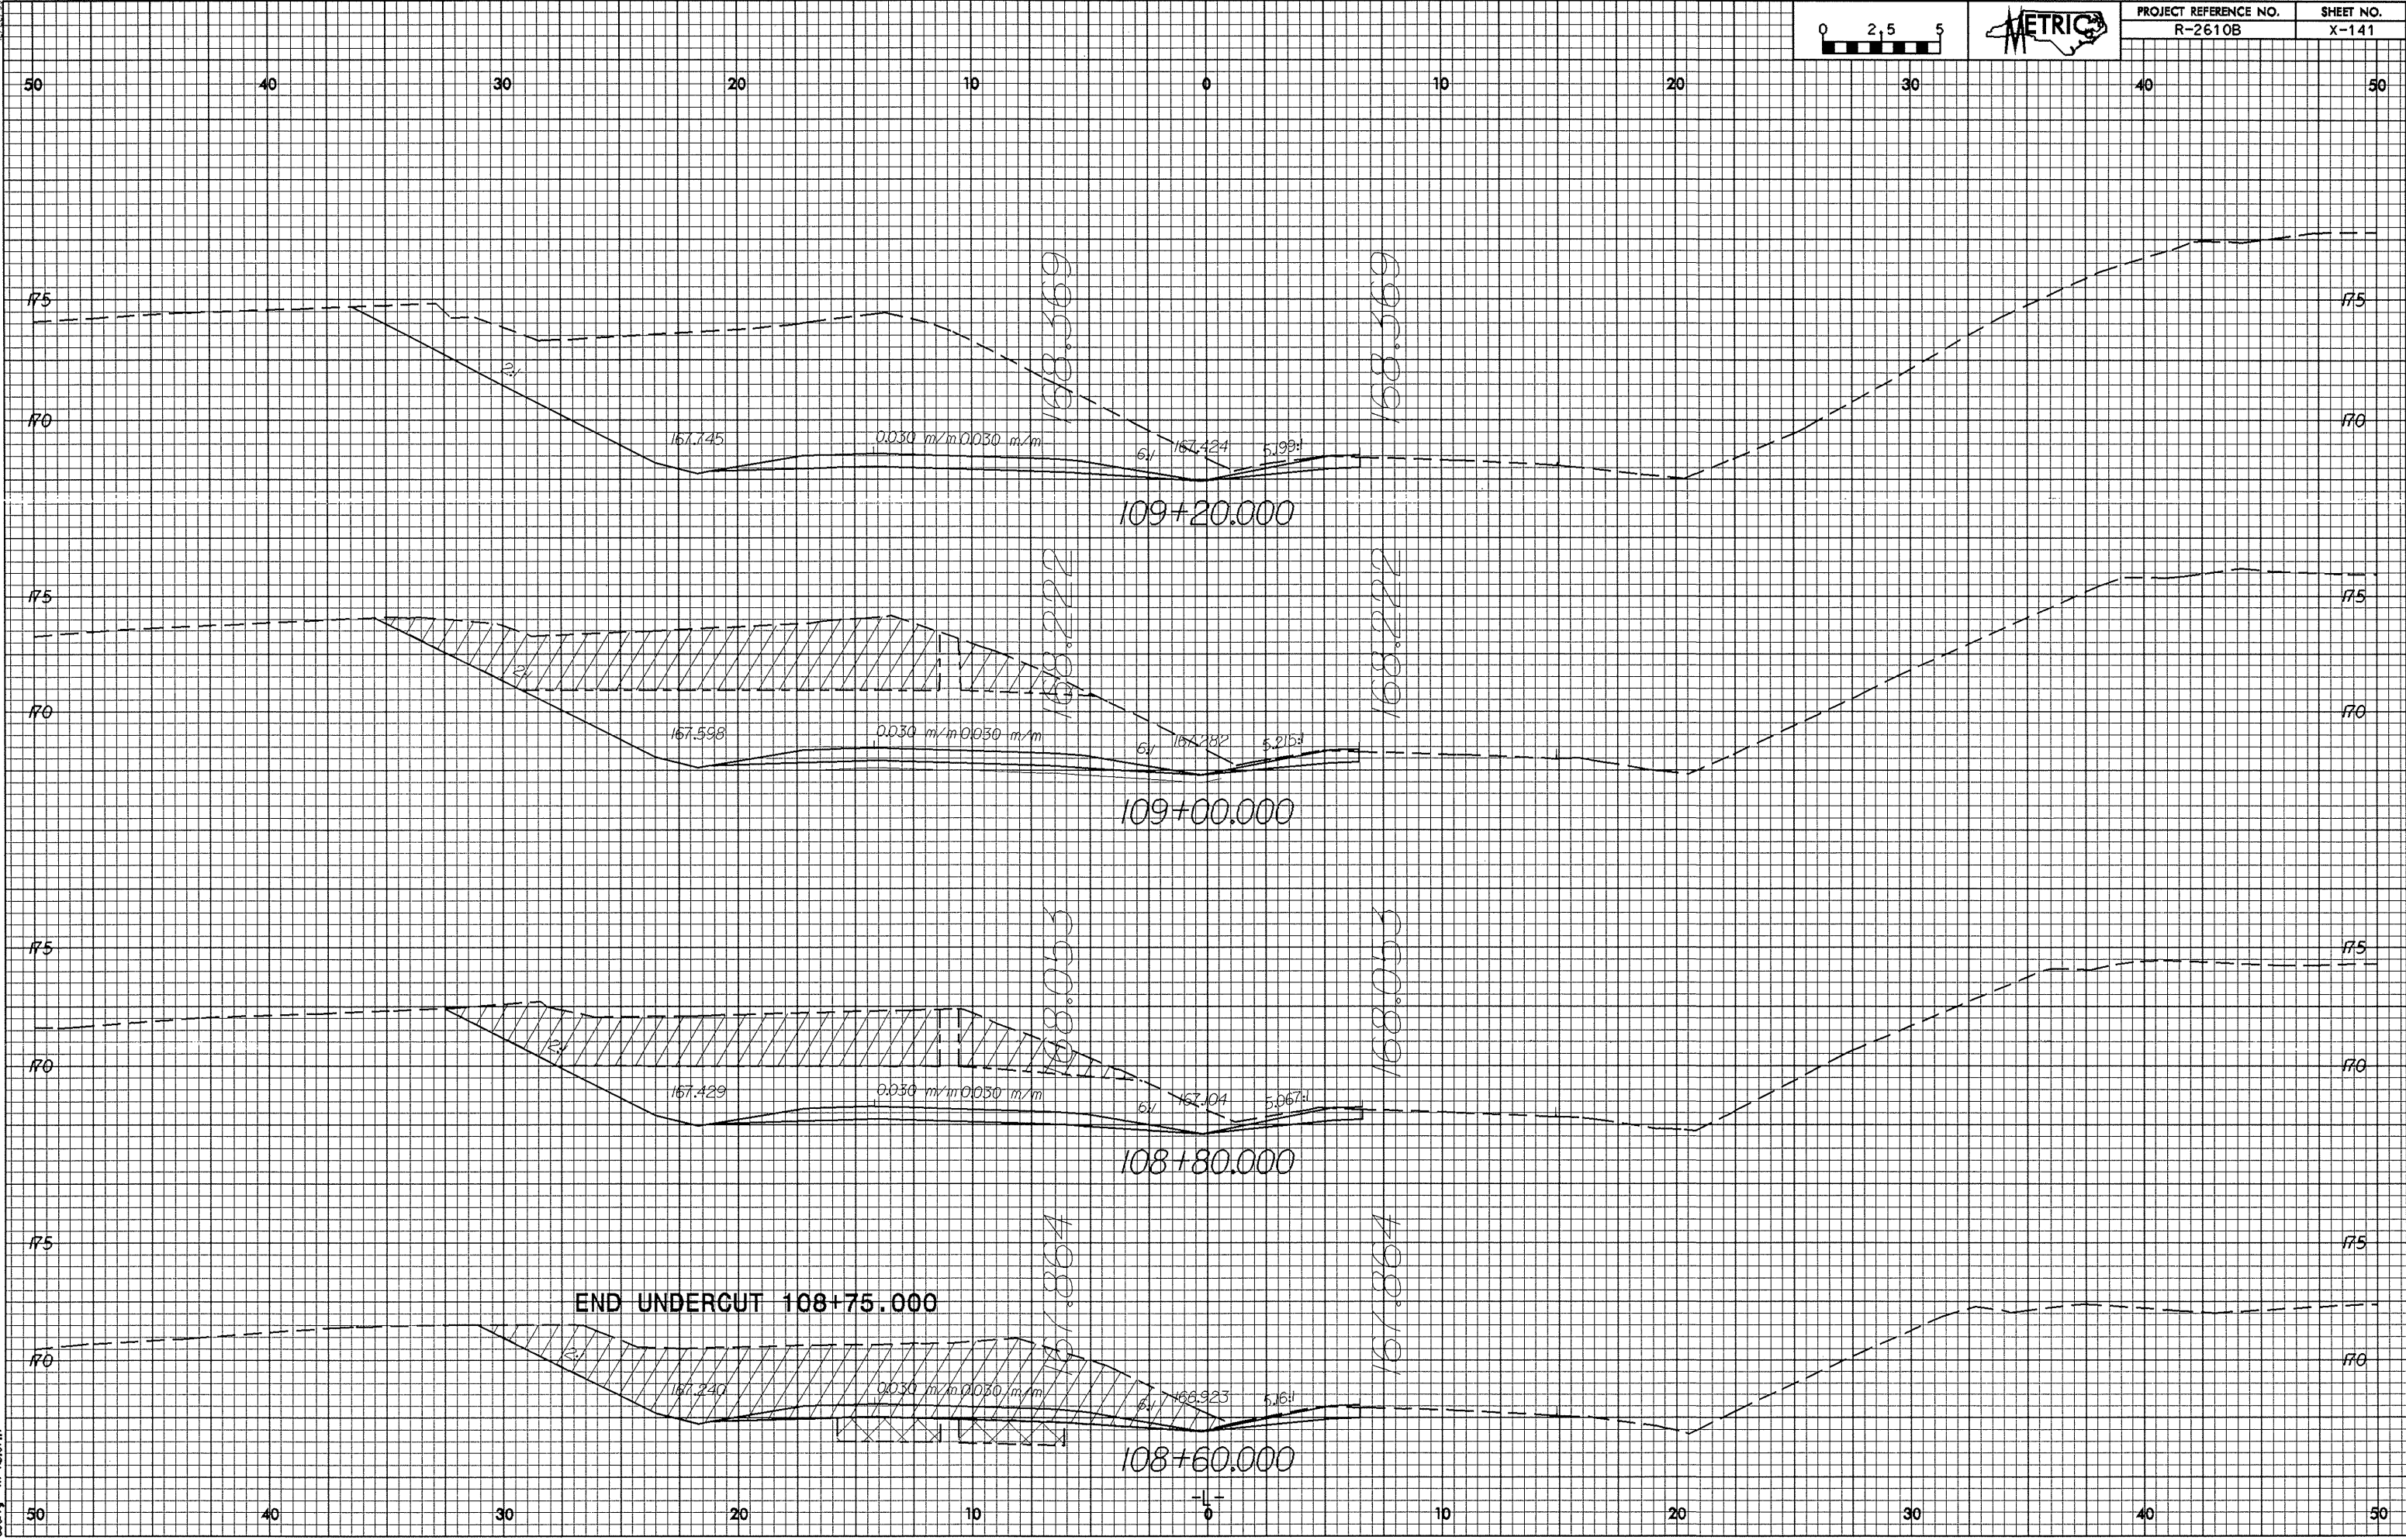

8/20/2003 15:45
R0187117