



12/22/99

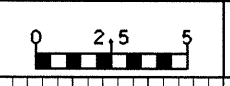

PROJECT REFERENCE NO.
R-2610B

SHEET NO.
X-138

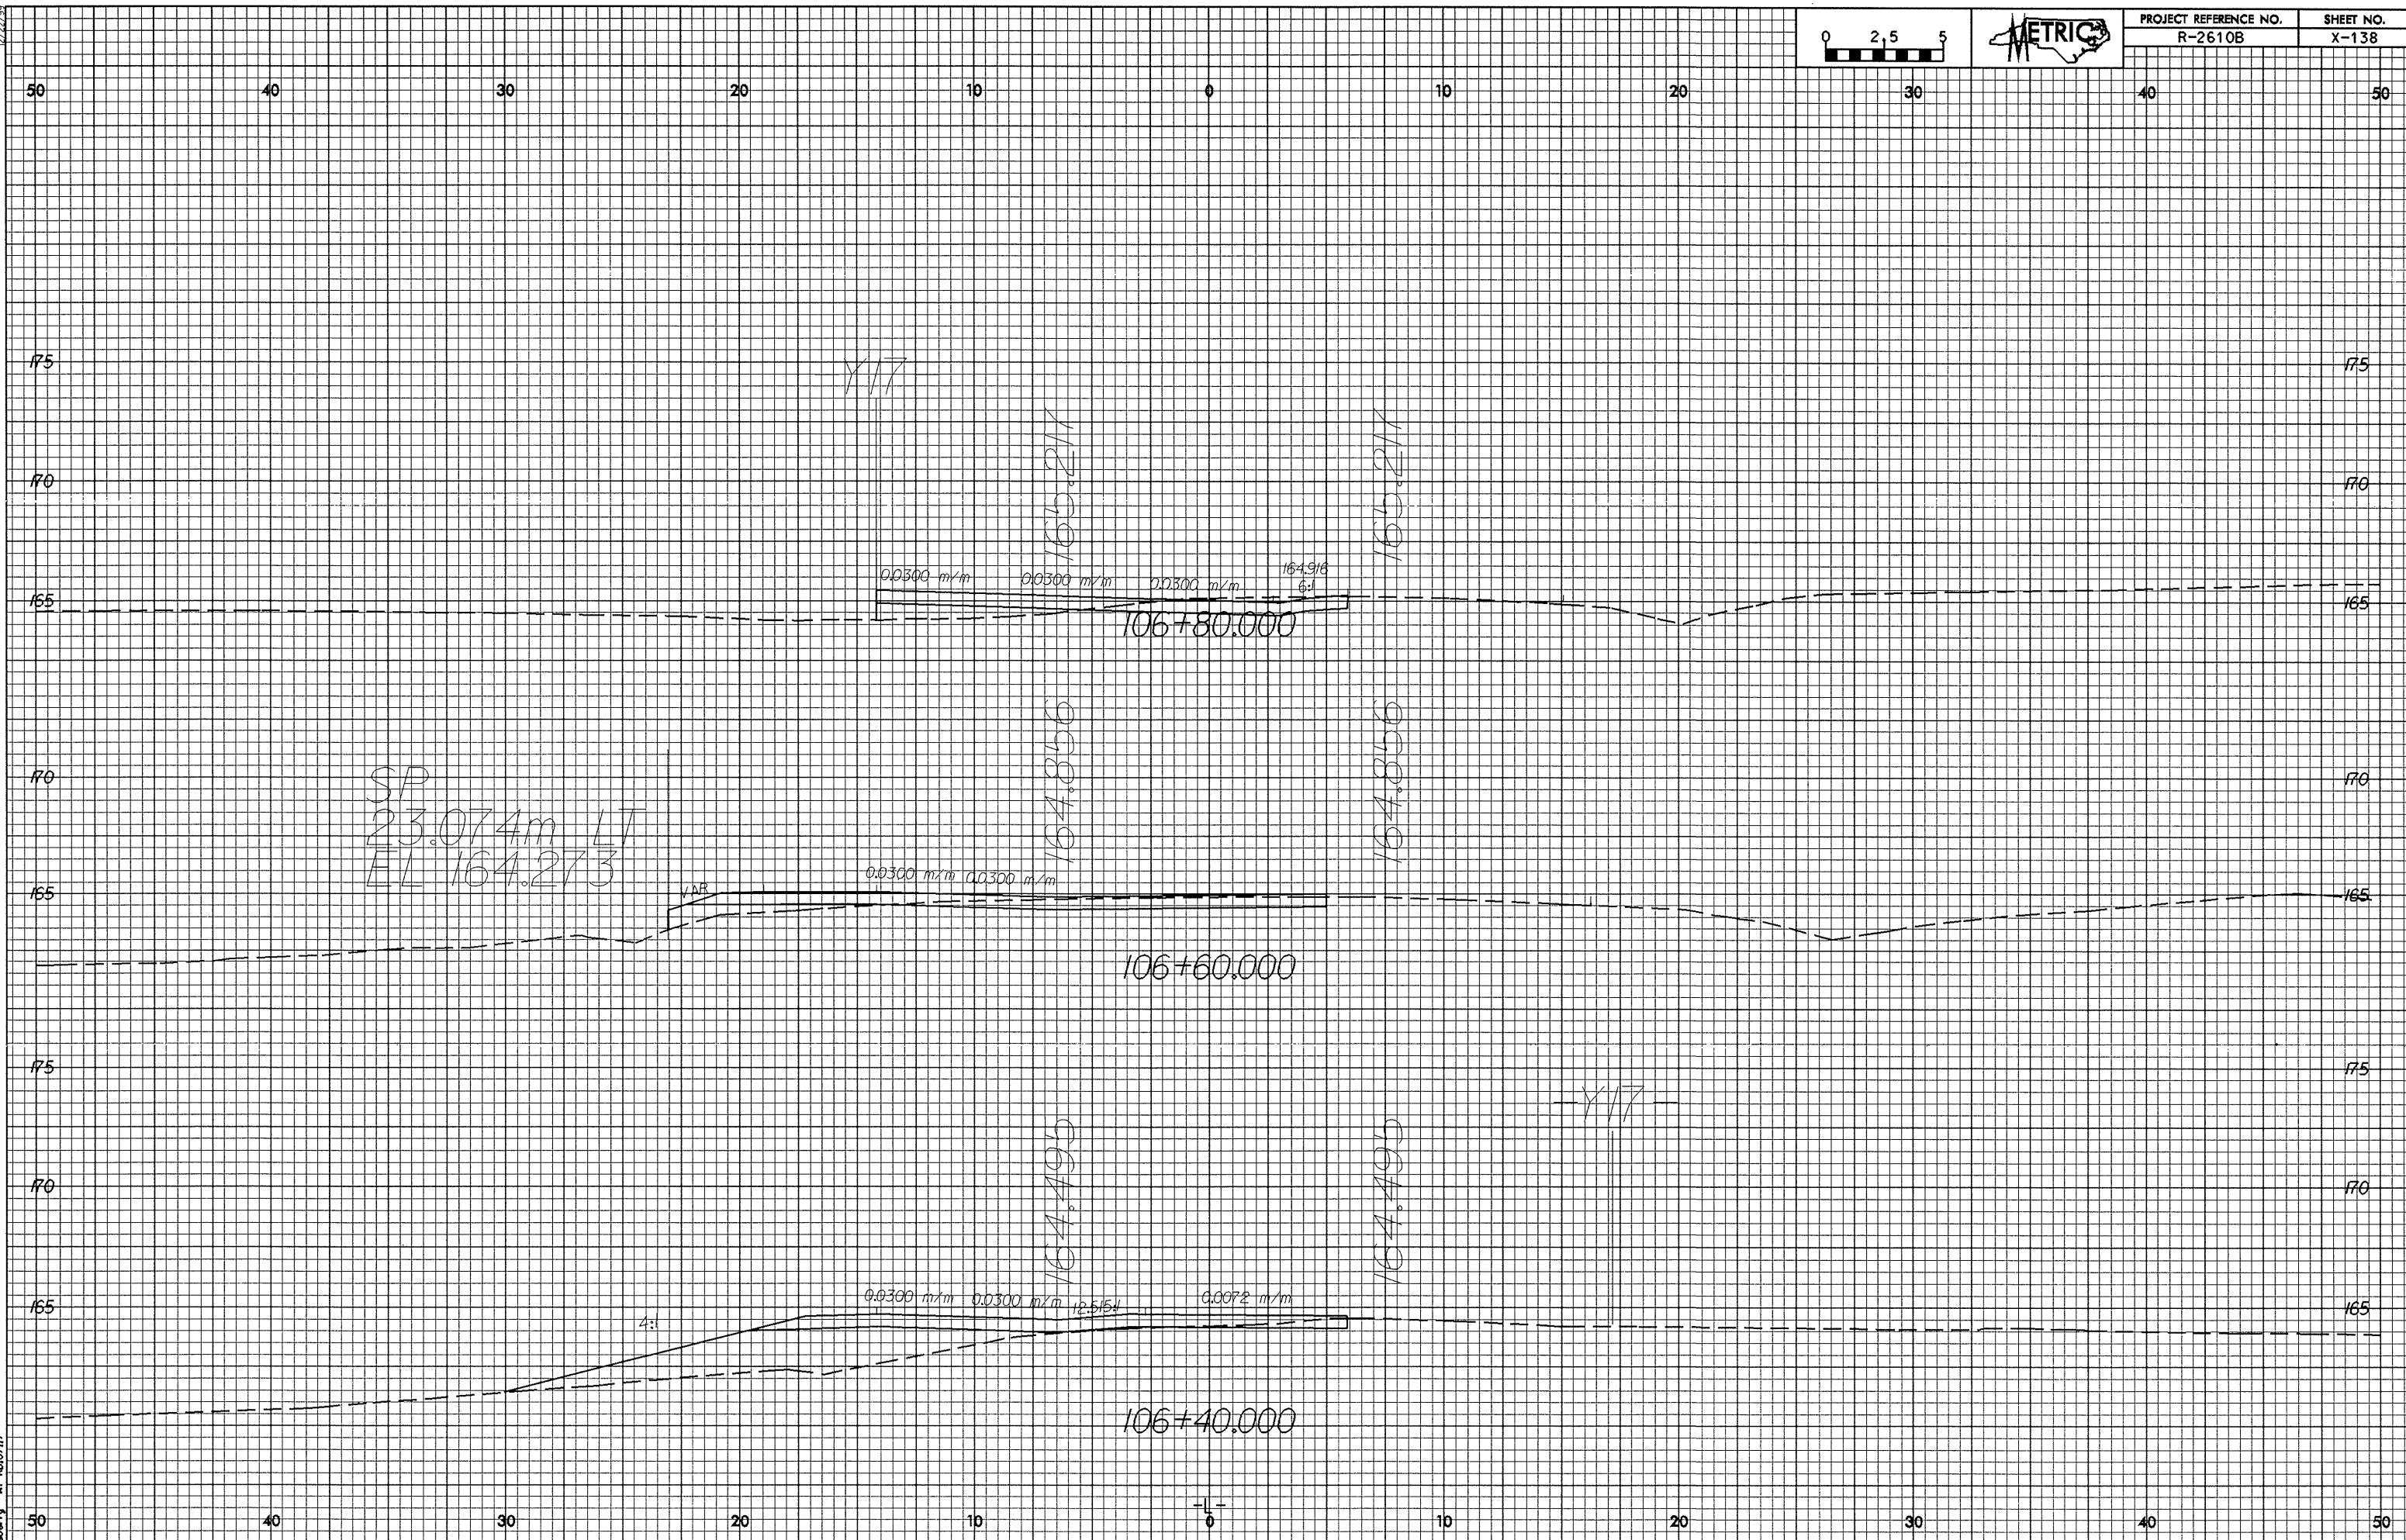

83-NV-2003 15x17
1/8" = 10'
RD187117