
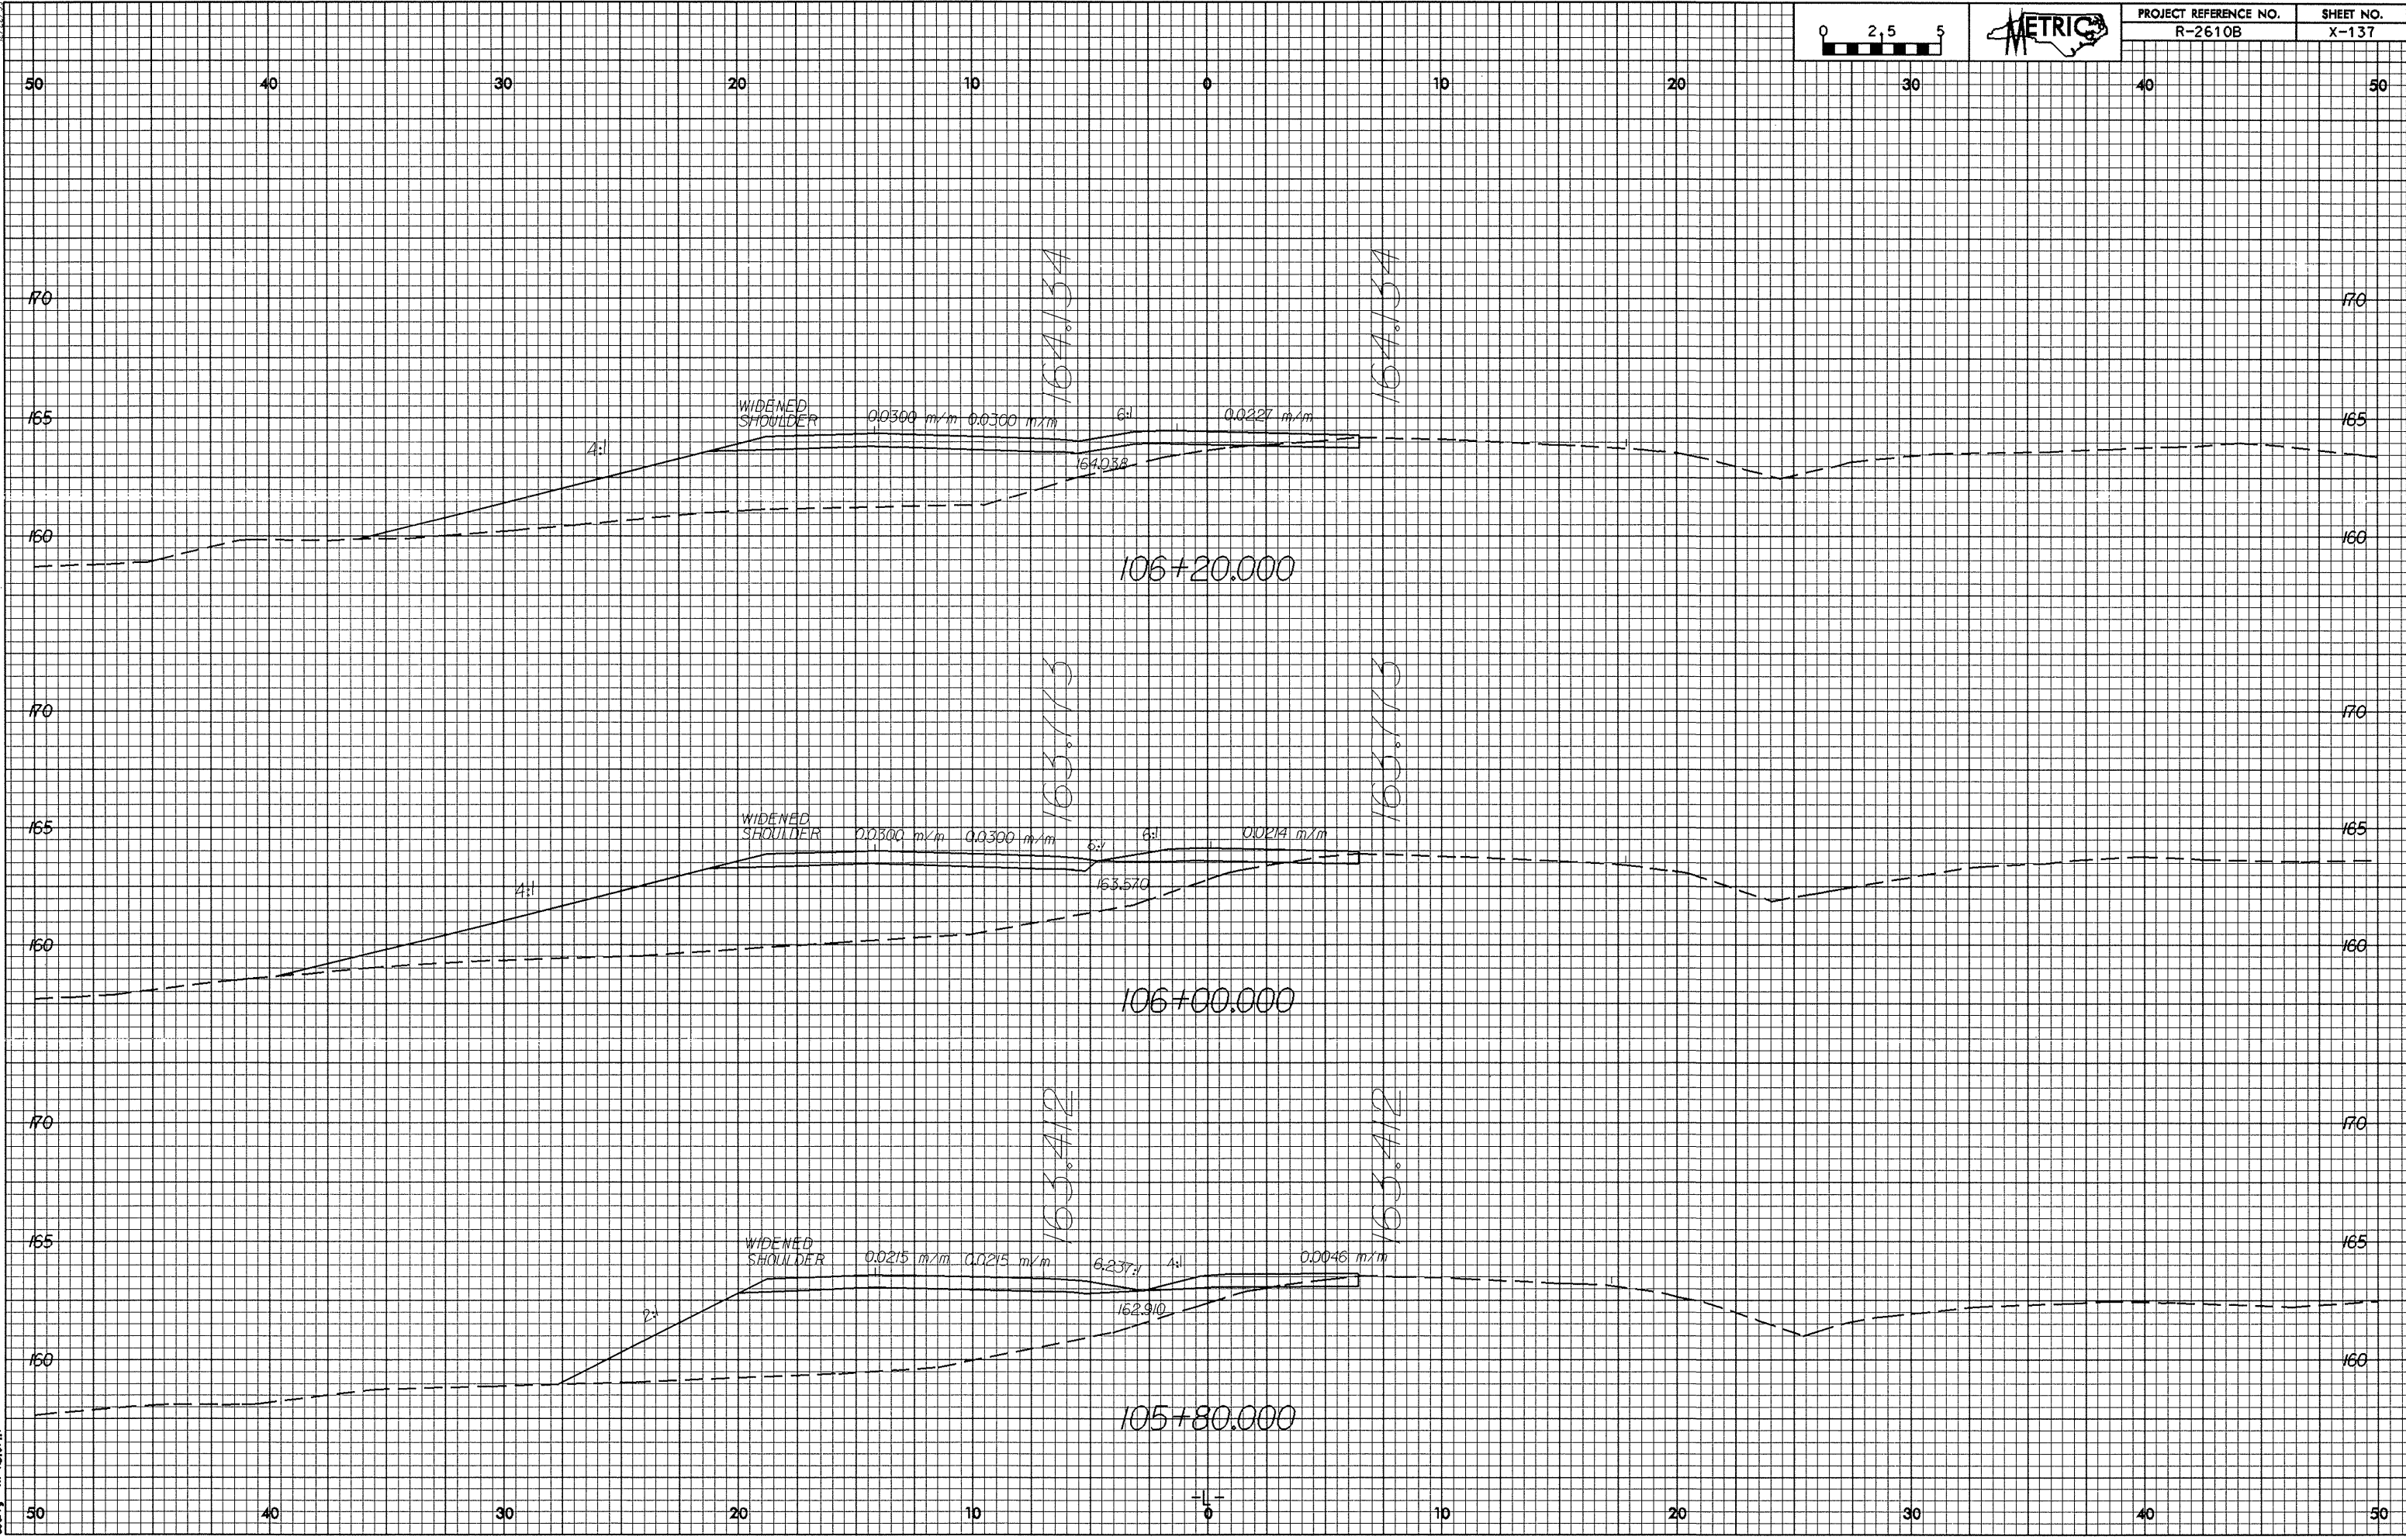


12/22/99

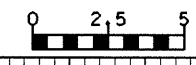

88-001, 2003 15-47  
3/2/01  
R0187117