



12/22/98

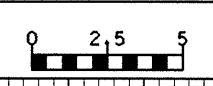

PROJECT REFERENCE NO. R-2610B	SHEET NO. X-135
----------------------------------	--------------------

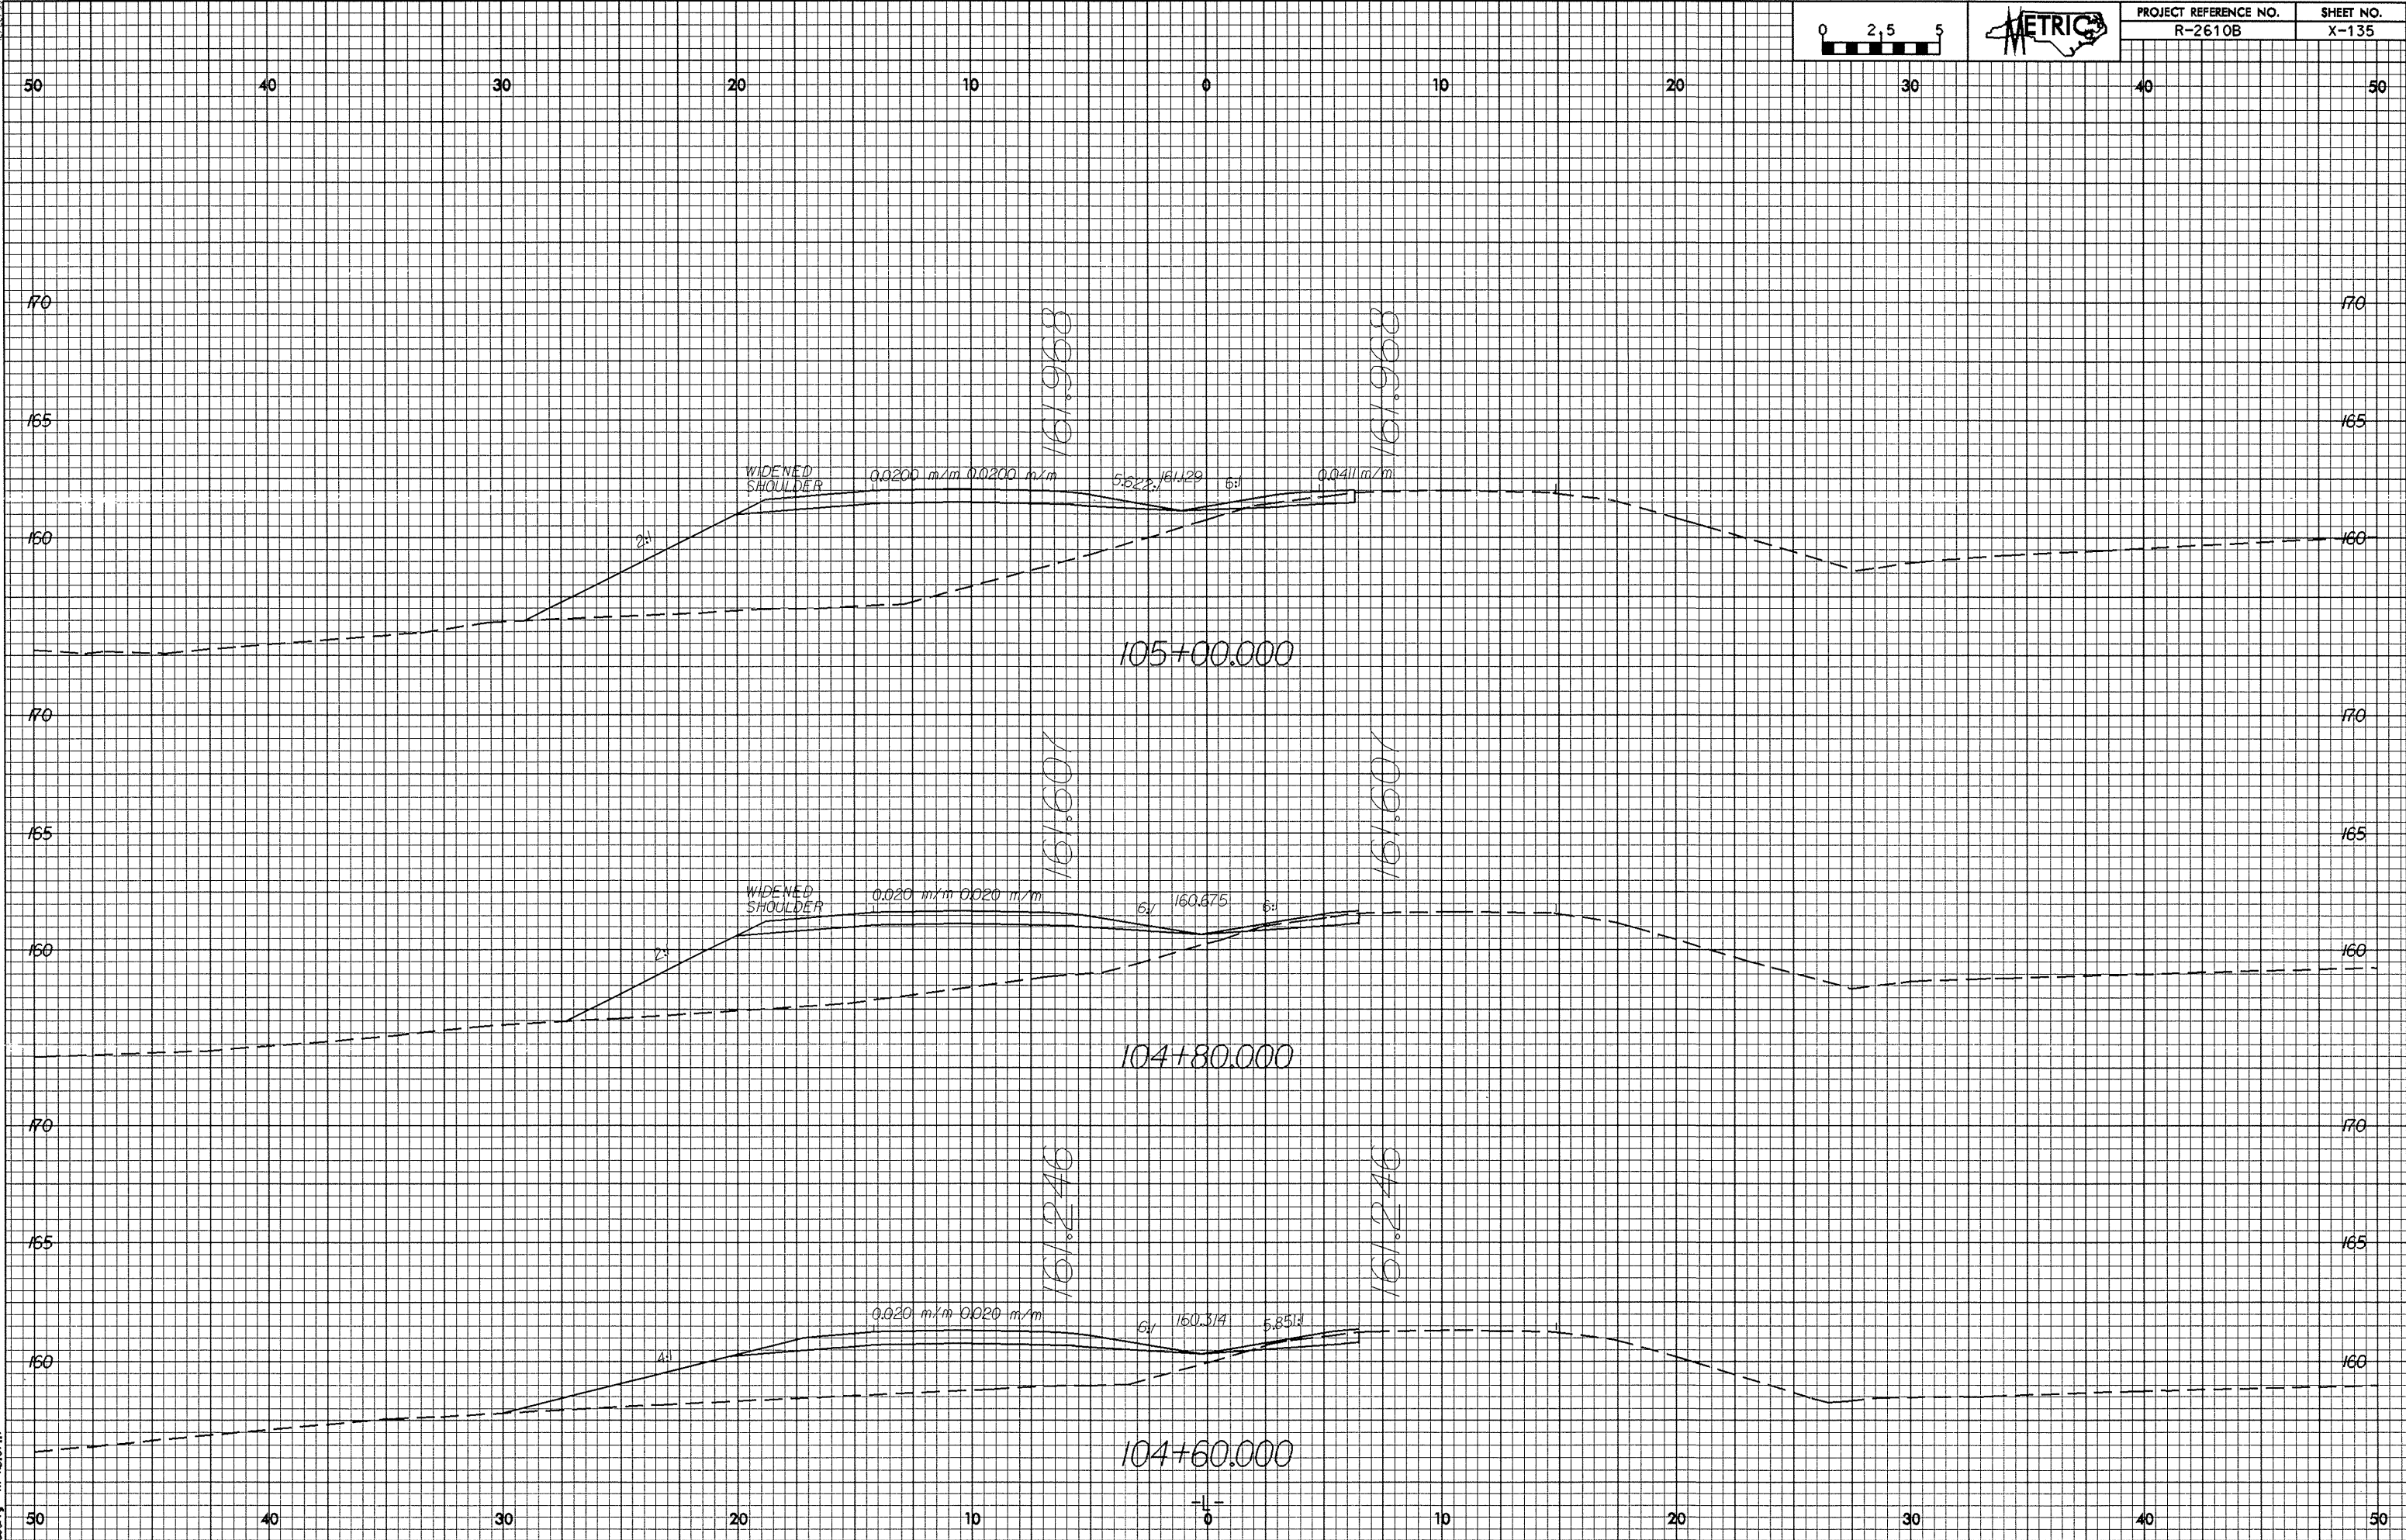

88-NOV-2003 15:46
R0187117