



12/22/99

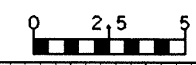

PROJECT REFERENCE NO. R-2610B	SHEET NO. X-134
----------------------------------	--------------------

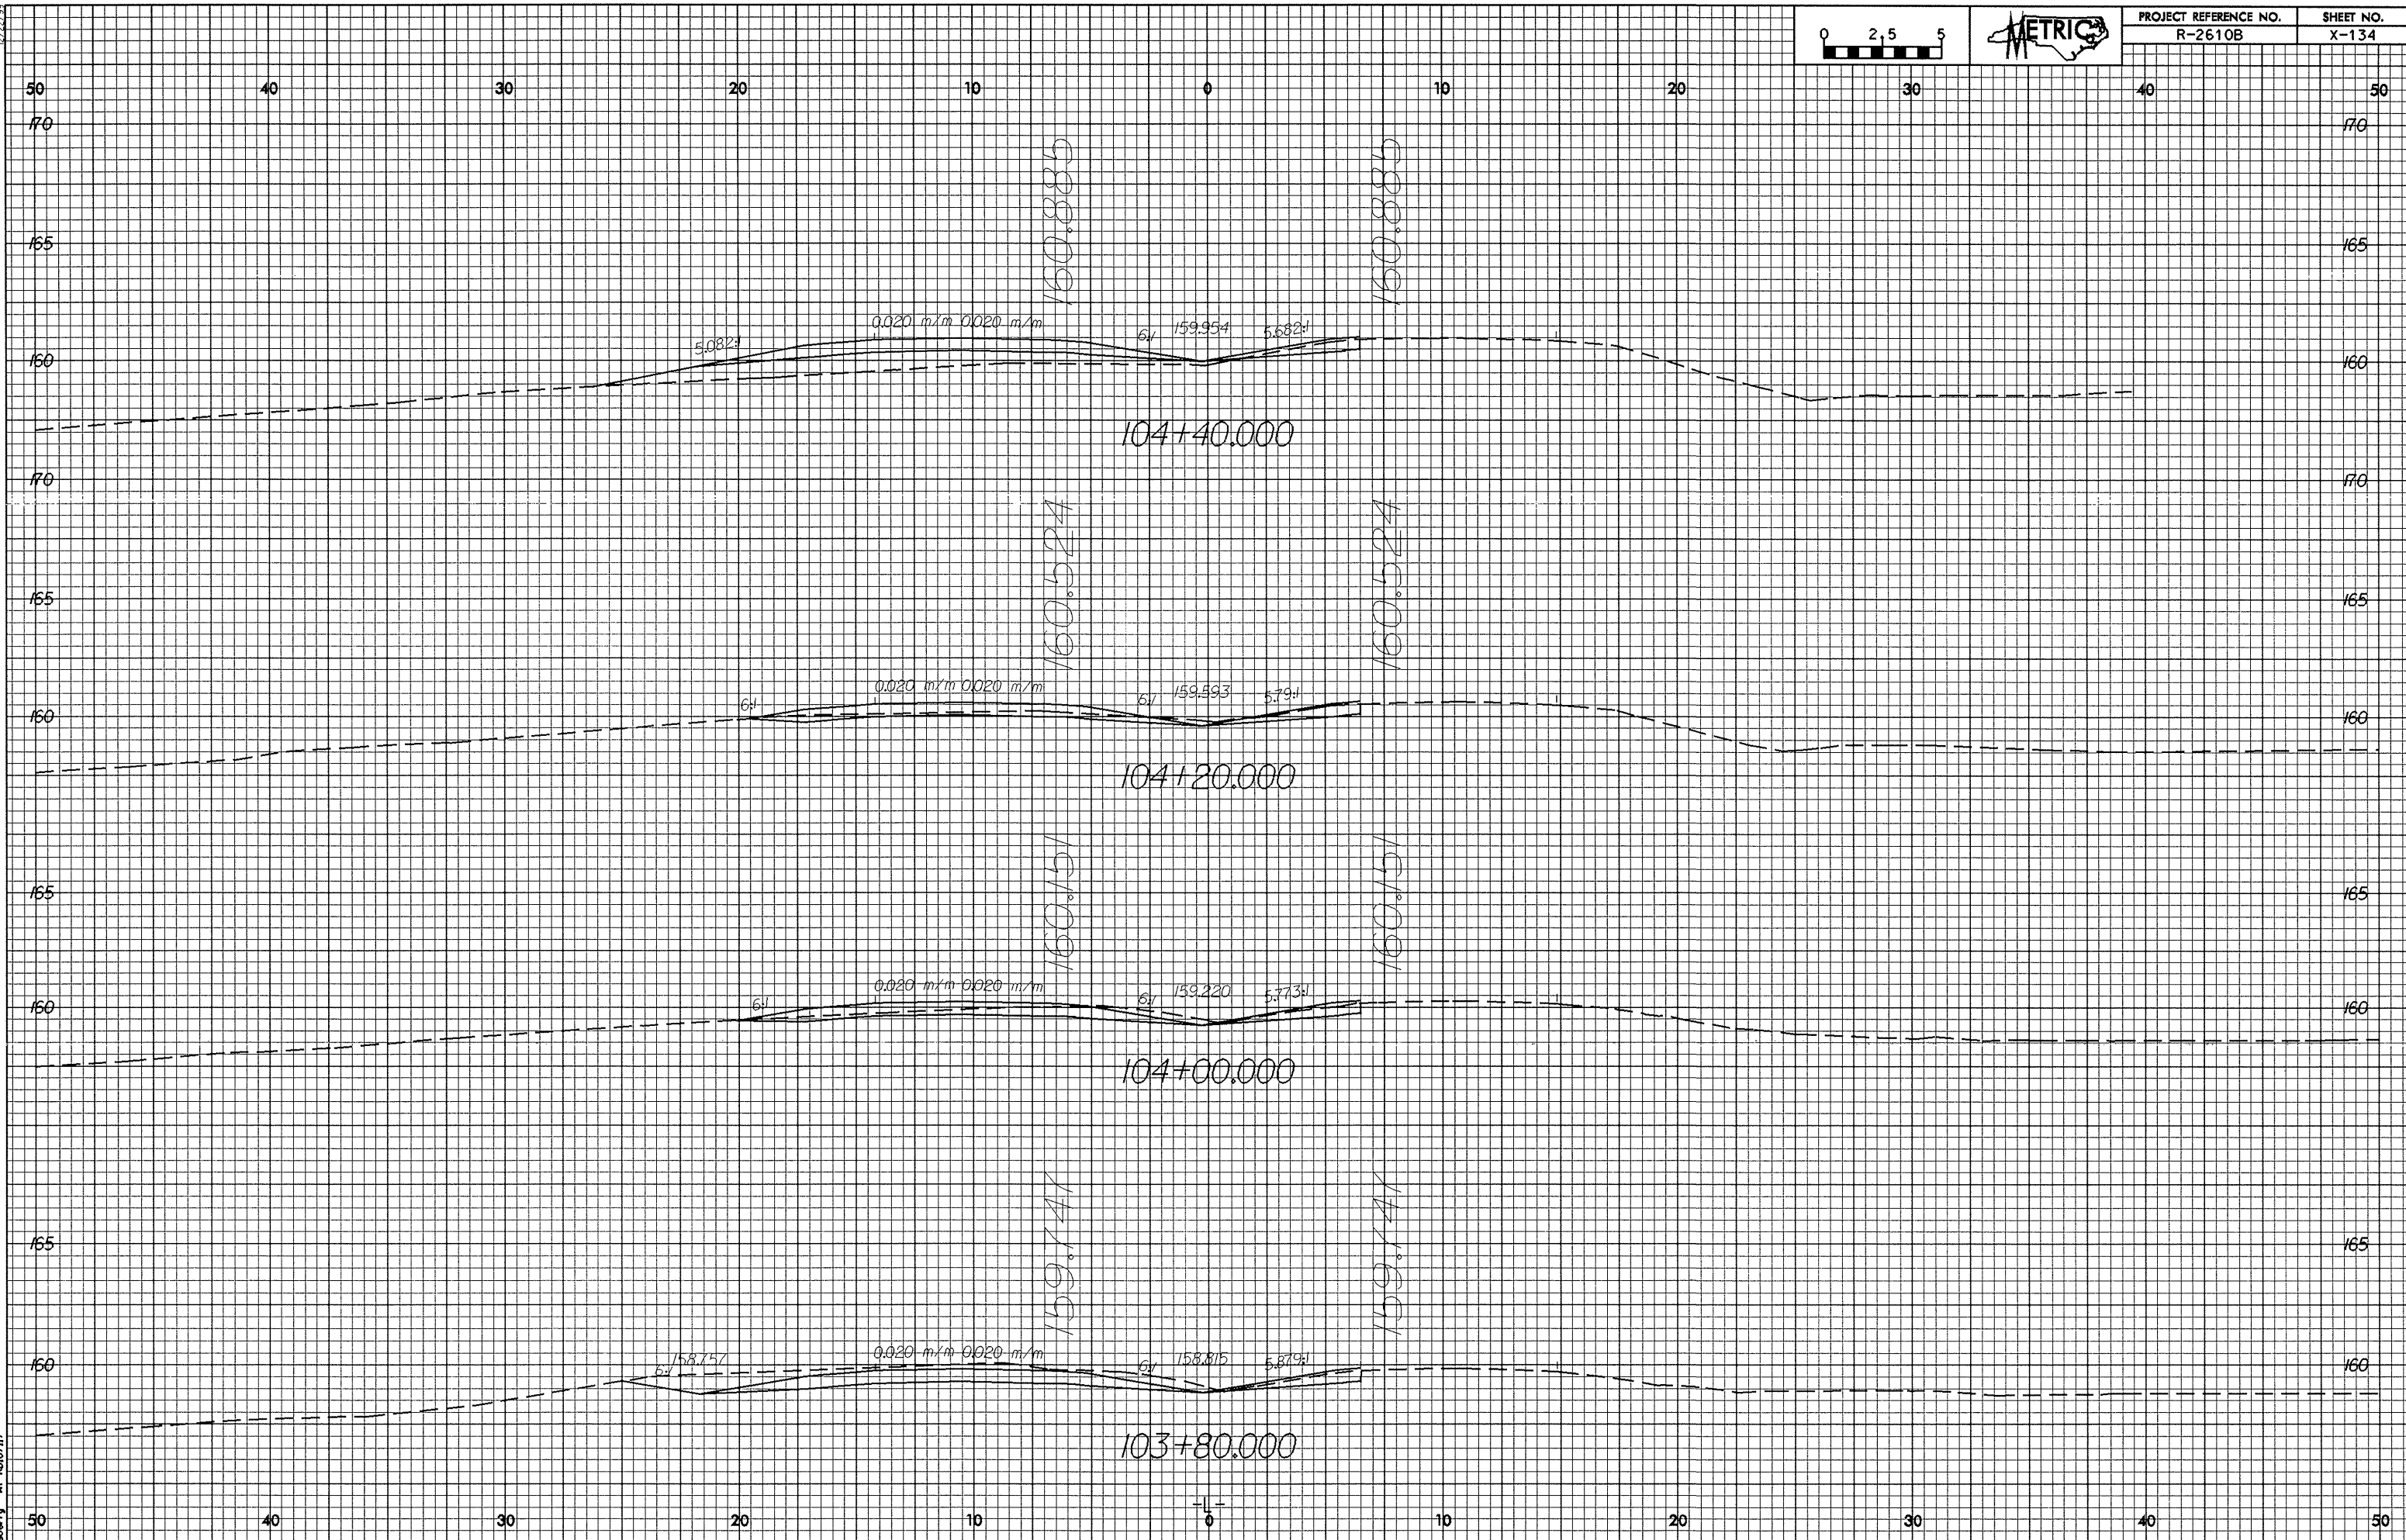

8-10-2003 15:46  
 10/21/03  
 R0187117