



0.26.98

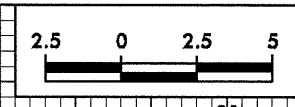

PROJECT REFERENCE NO. R-2610B	SHEET NO. X-130
----------------------------------	--------------------

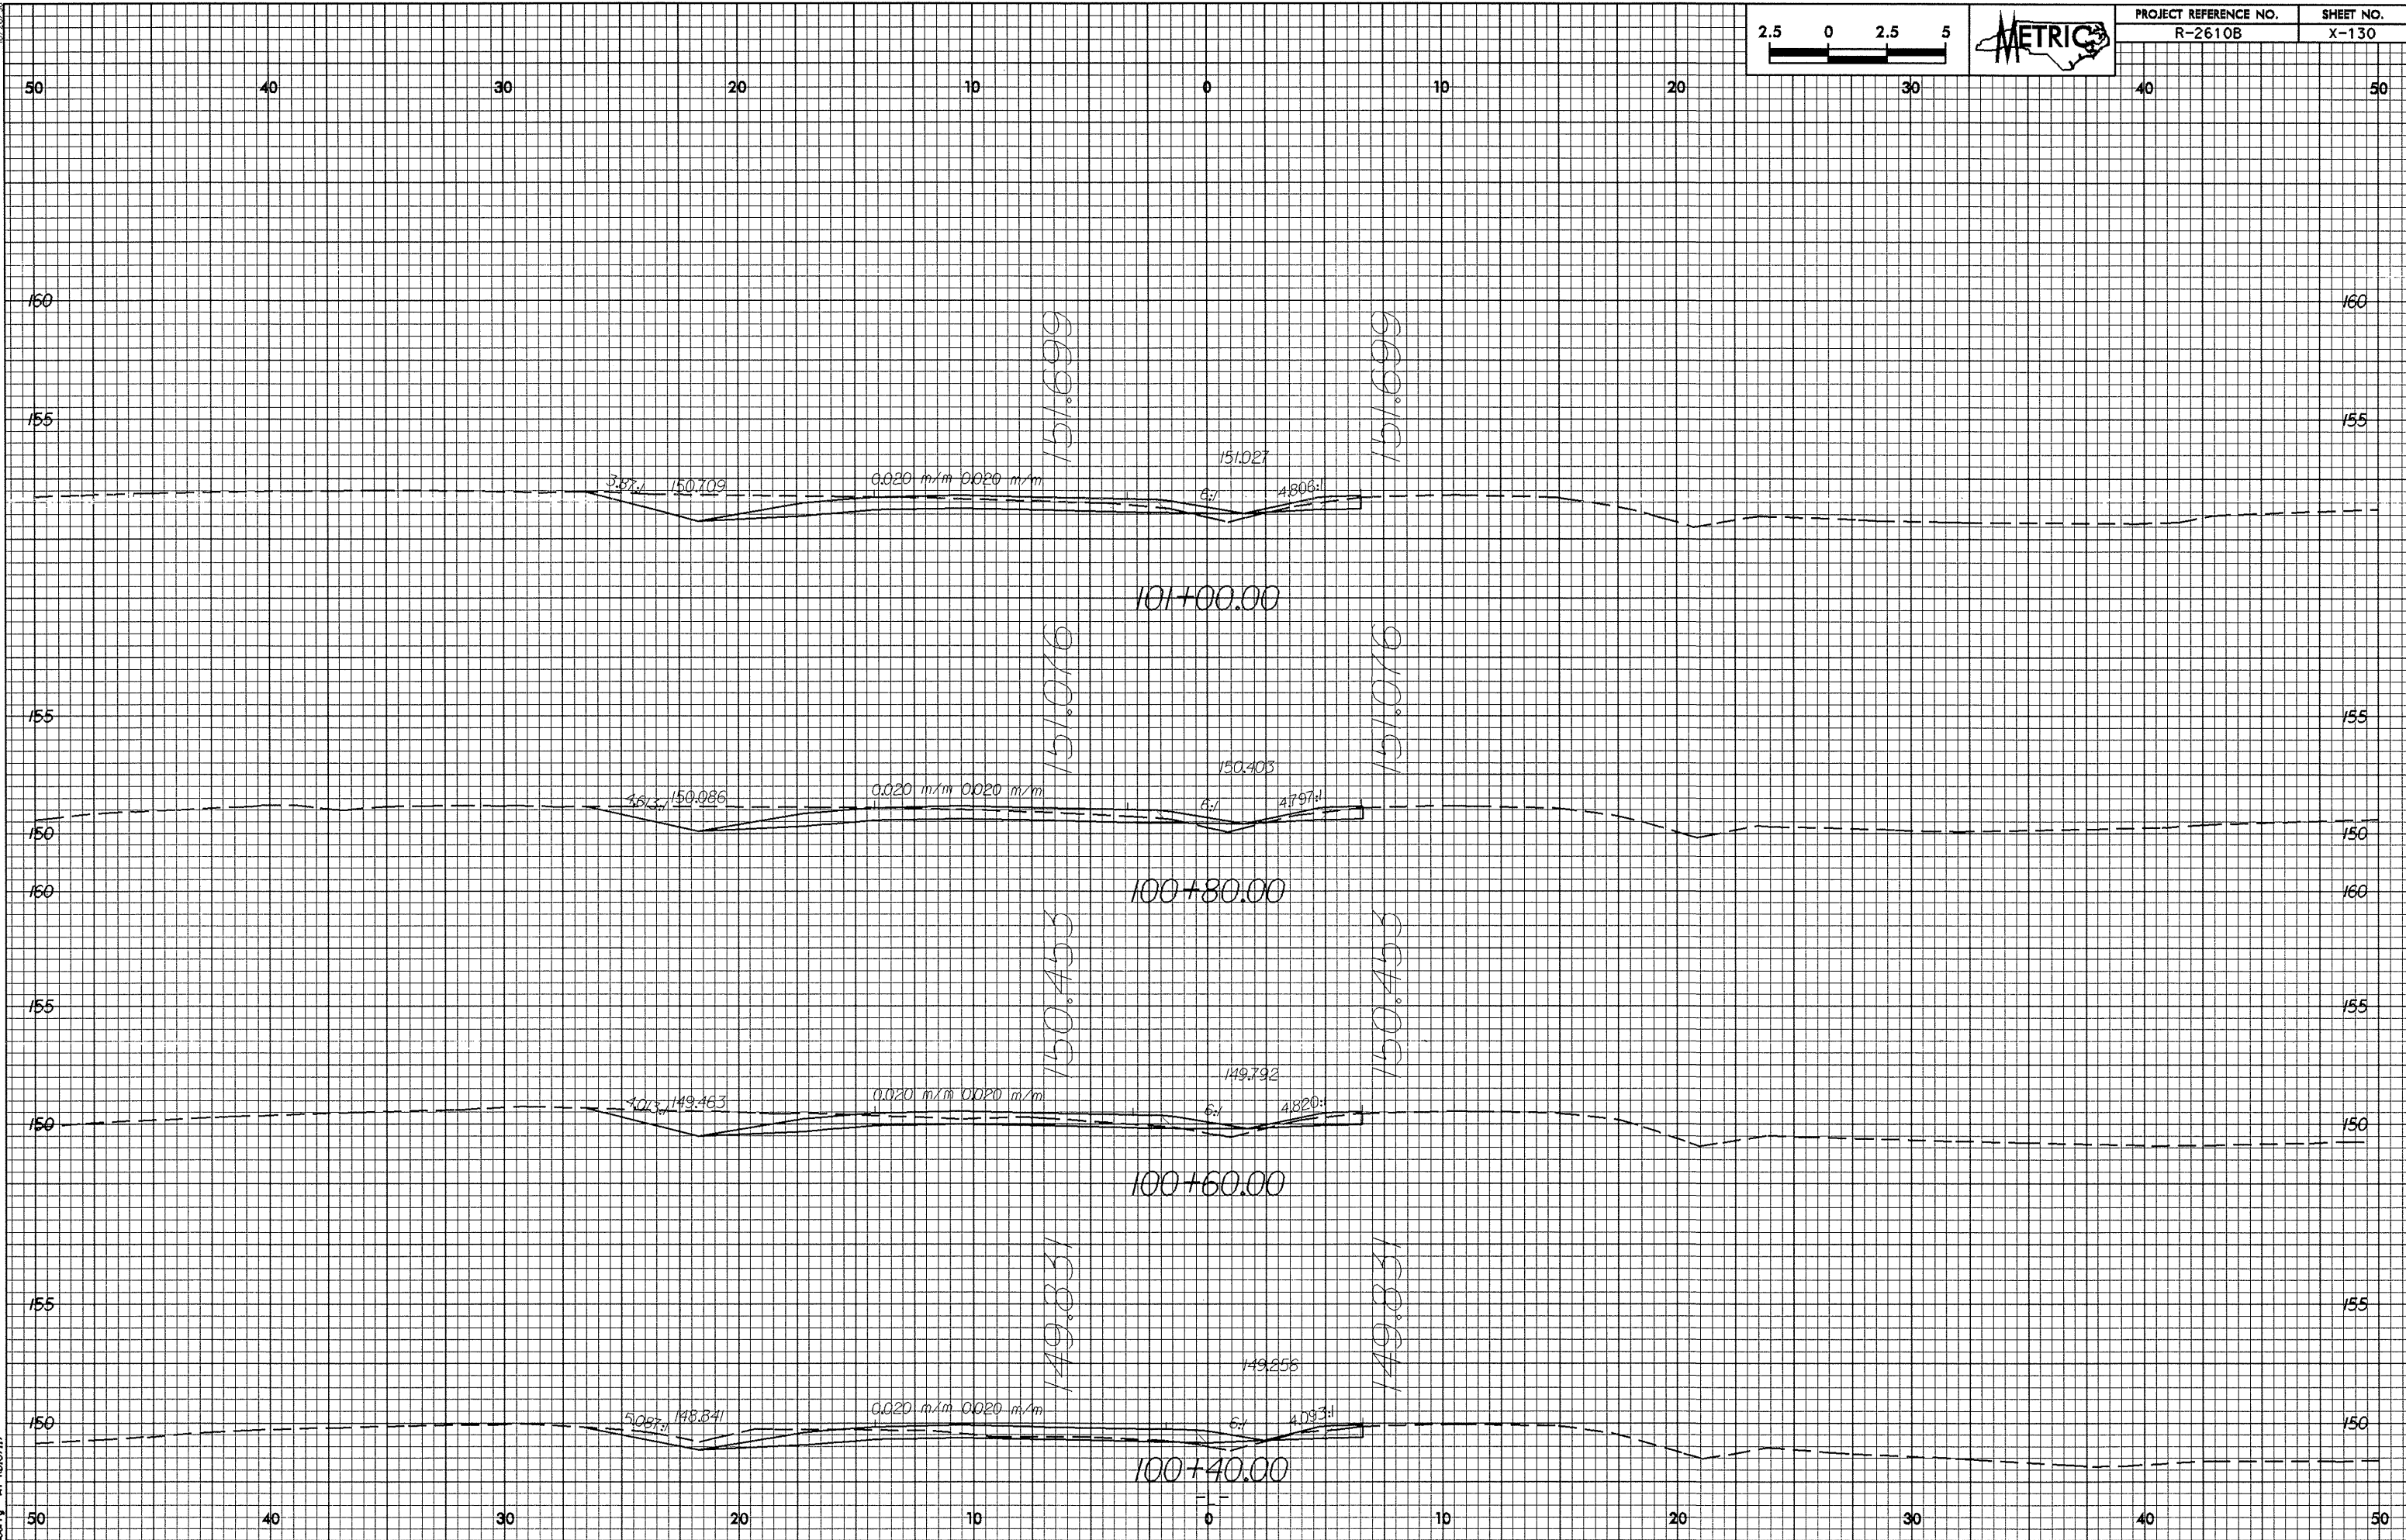

83-MO-2003-1542
cherry 10/16/07 10:00:10:20.pl