
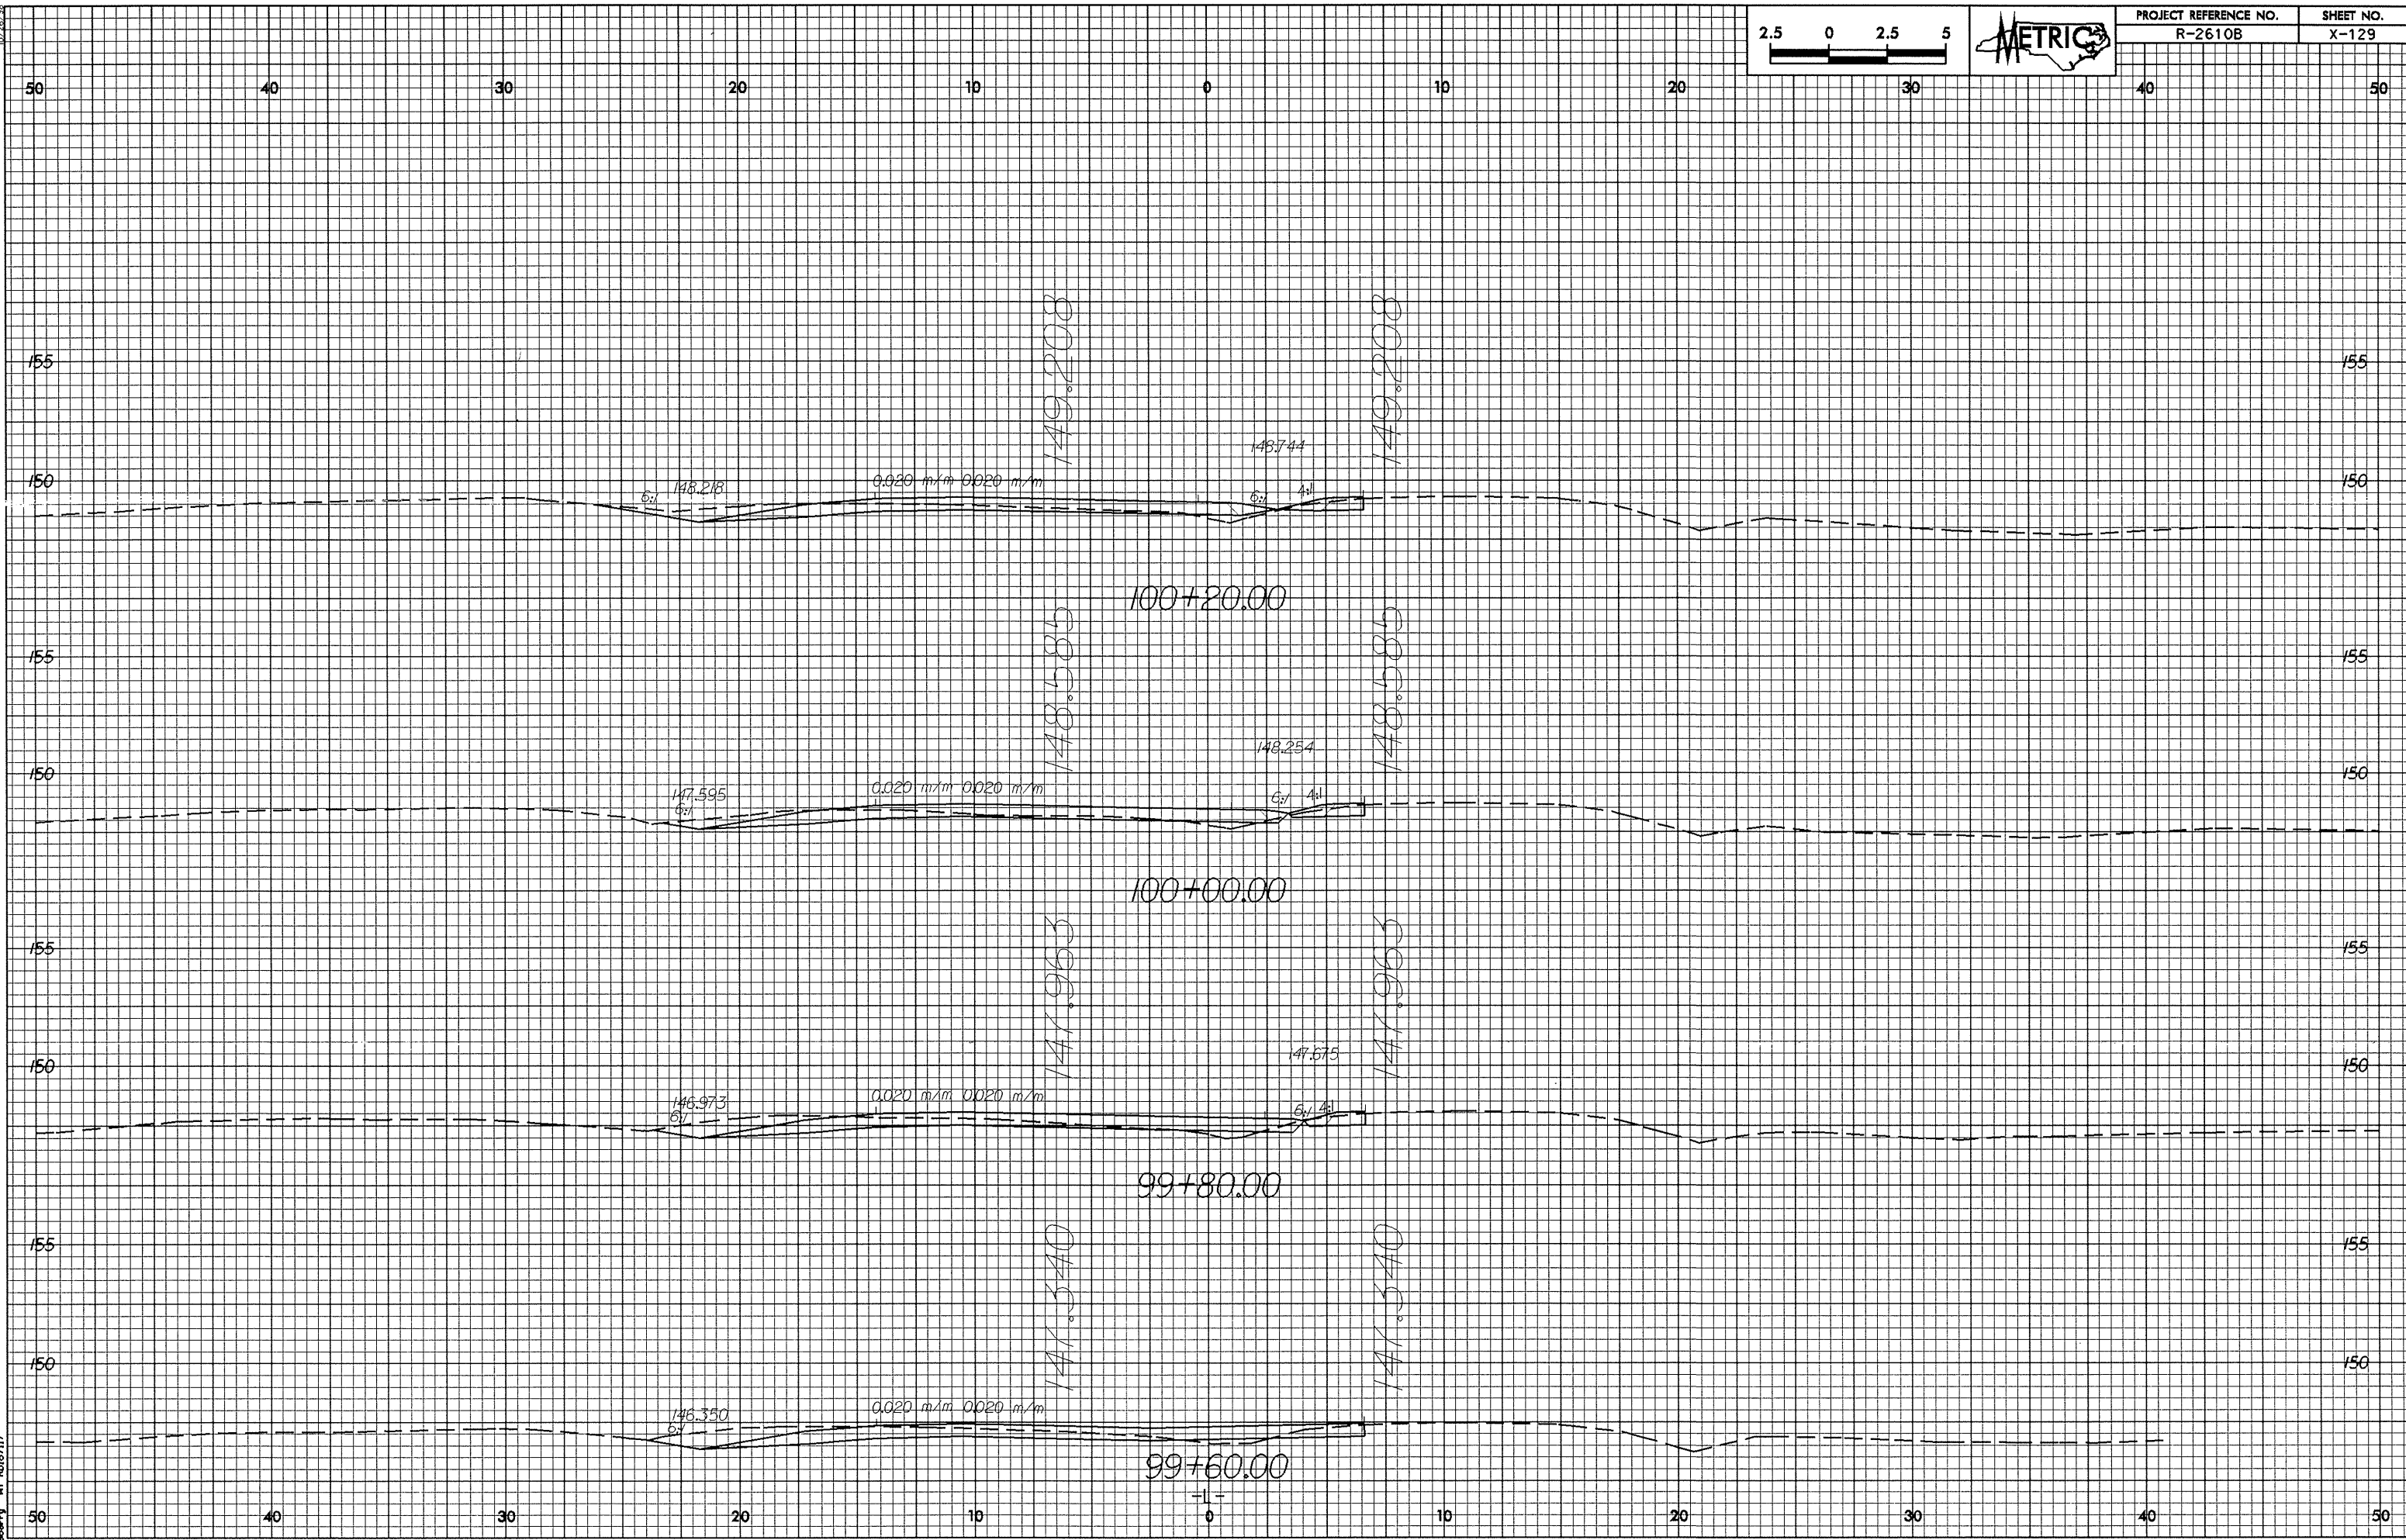


10/26/98

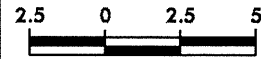

03-NOTED 2003.1543
10/26/98 10:11:28