



17/22/99
88-101-2003 15-41
30
RD10717

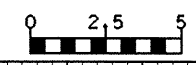

PROJECT REFERENCE NO.	SHEET NO.
R-2610B	X-125

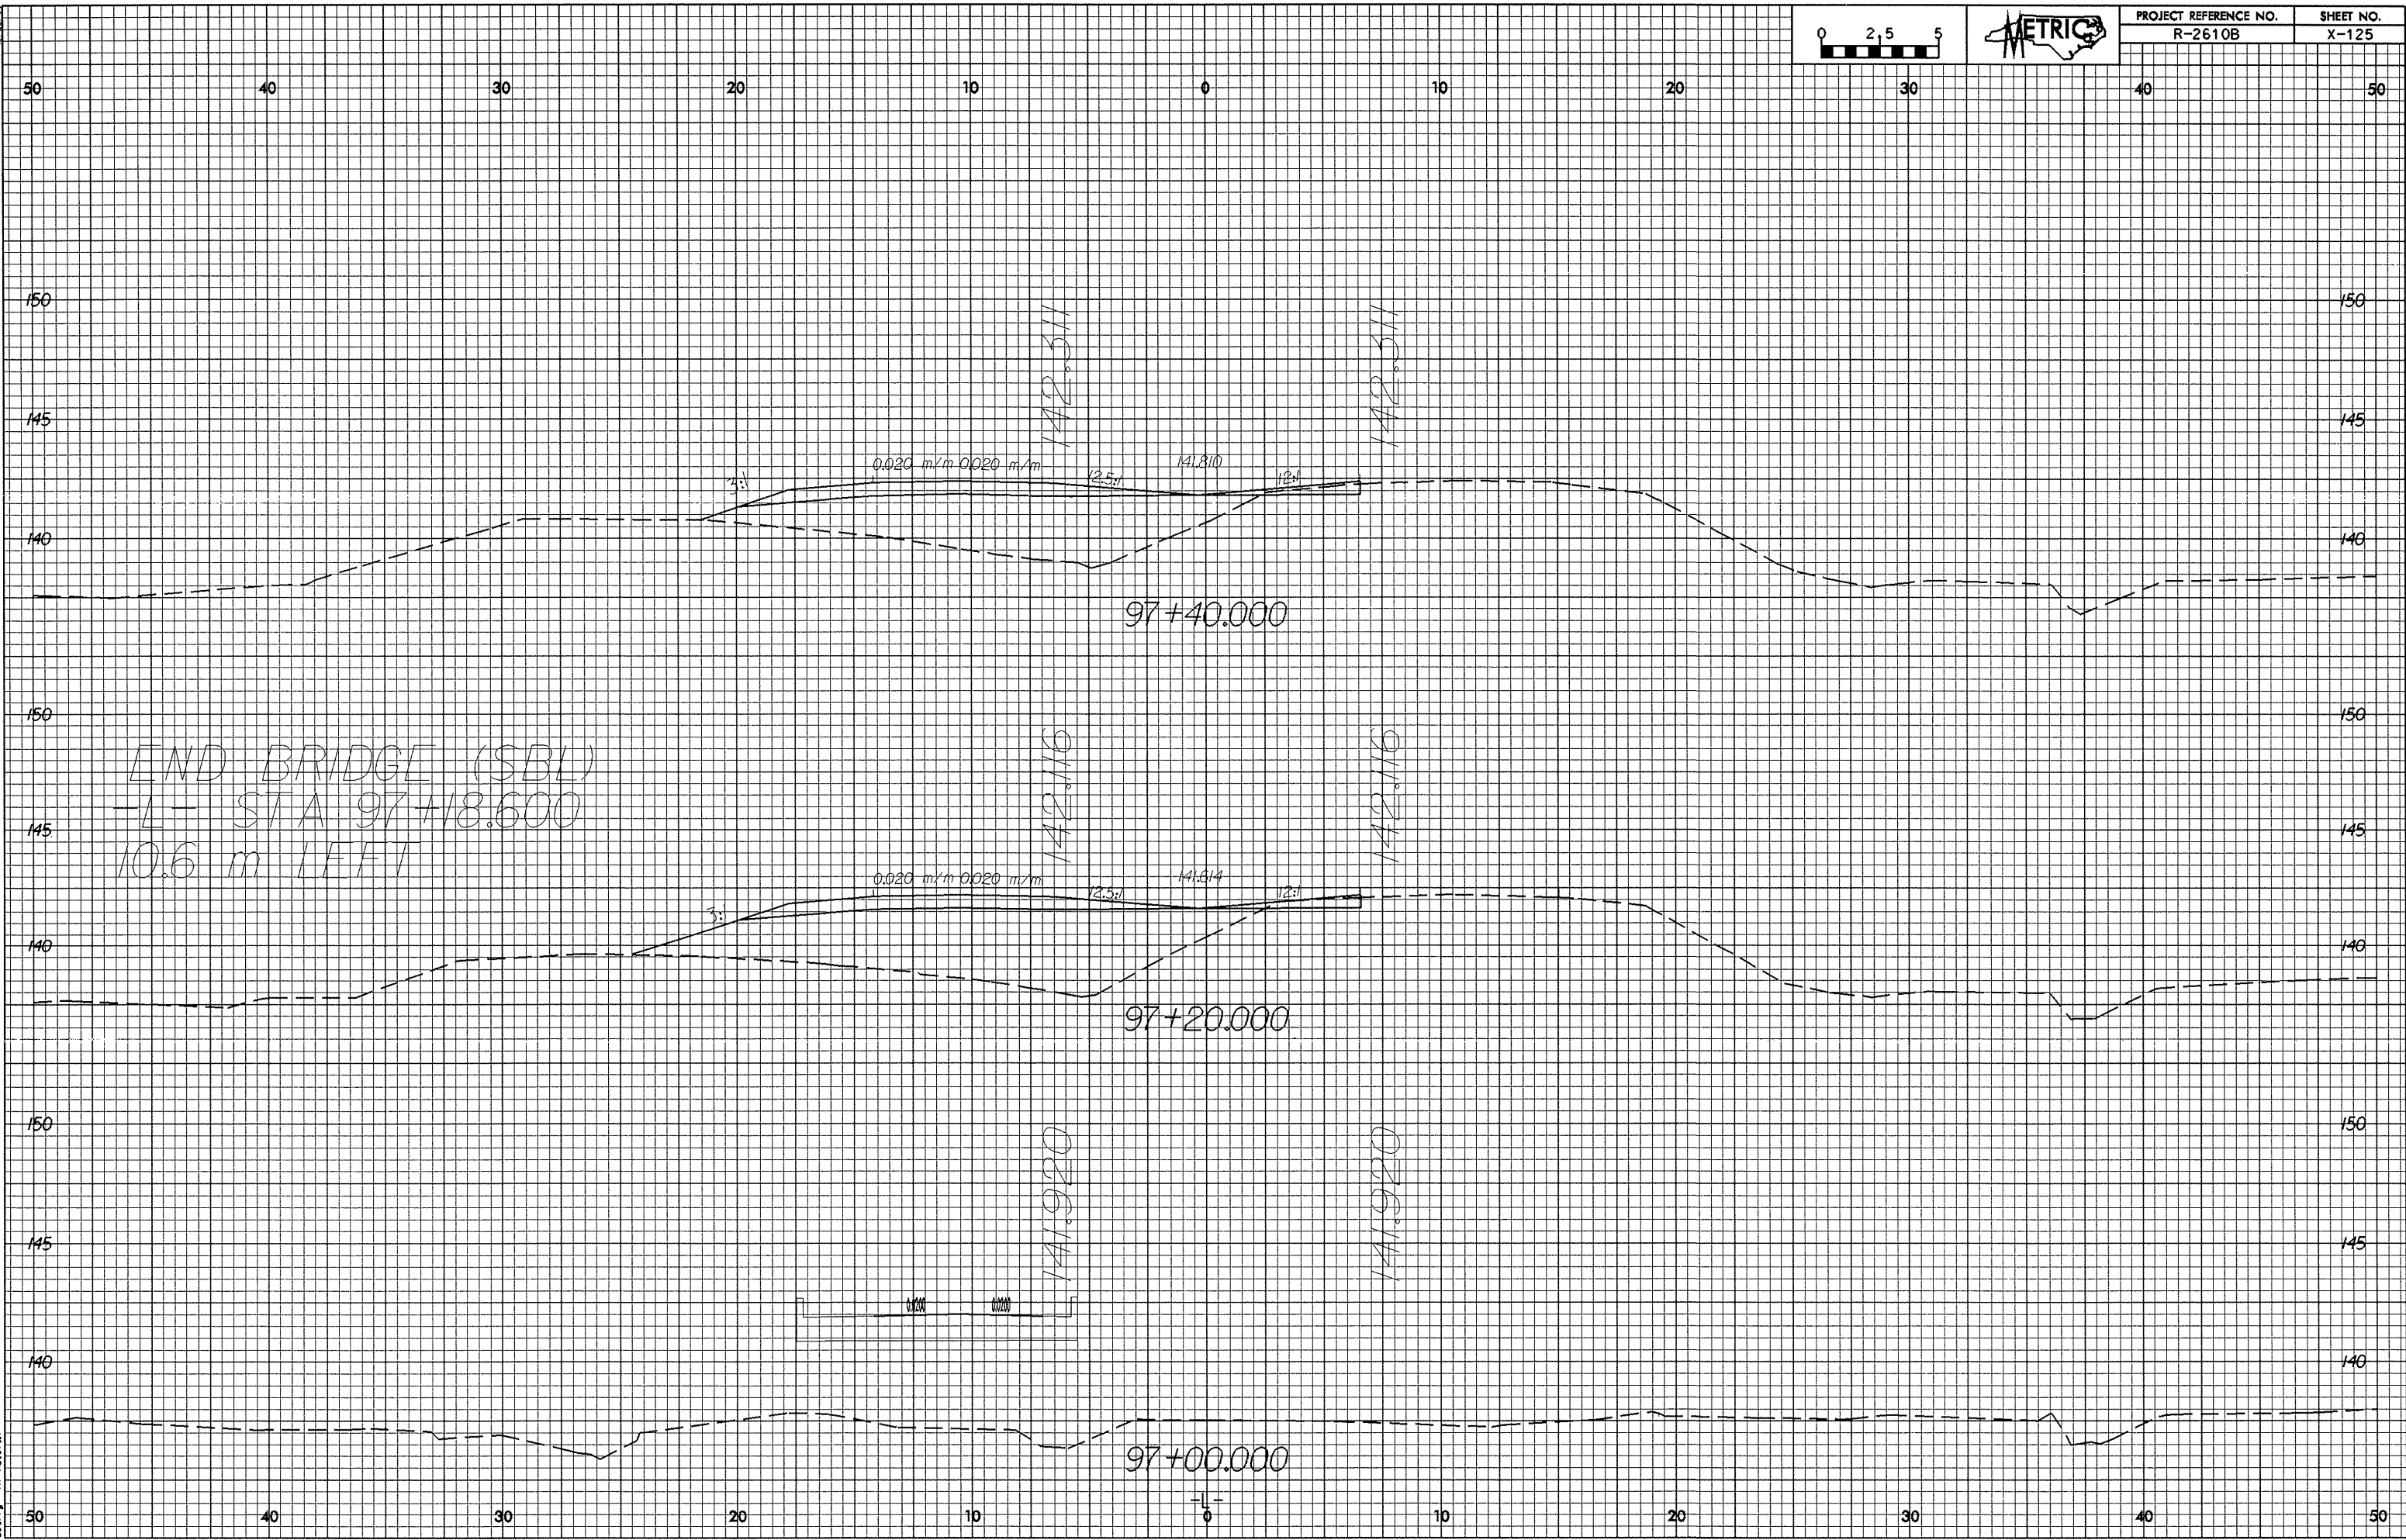

END BRIDGE (SBL)
- STA 97+18.600
10.6 m LEFT

97+40.000

97+20.000

97+00.000

142.511

142.511

142.116

142.116

141.920

141.920

0.020 m/m 0.020 m/m

0.020 m/m 0.020 m/m

141.810

141.614

3:1

3:1

12:1

12:1

