



12/22/98
88 NOV 2003 15:36
R-2610B X-113

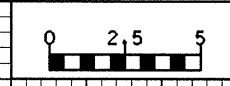

| PROJECT REFERENCE NO. | SHEET NO. |
|-----------------------|-----------|
| R-2610B | X-113 |

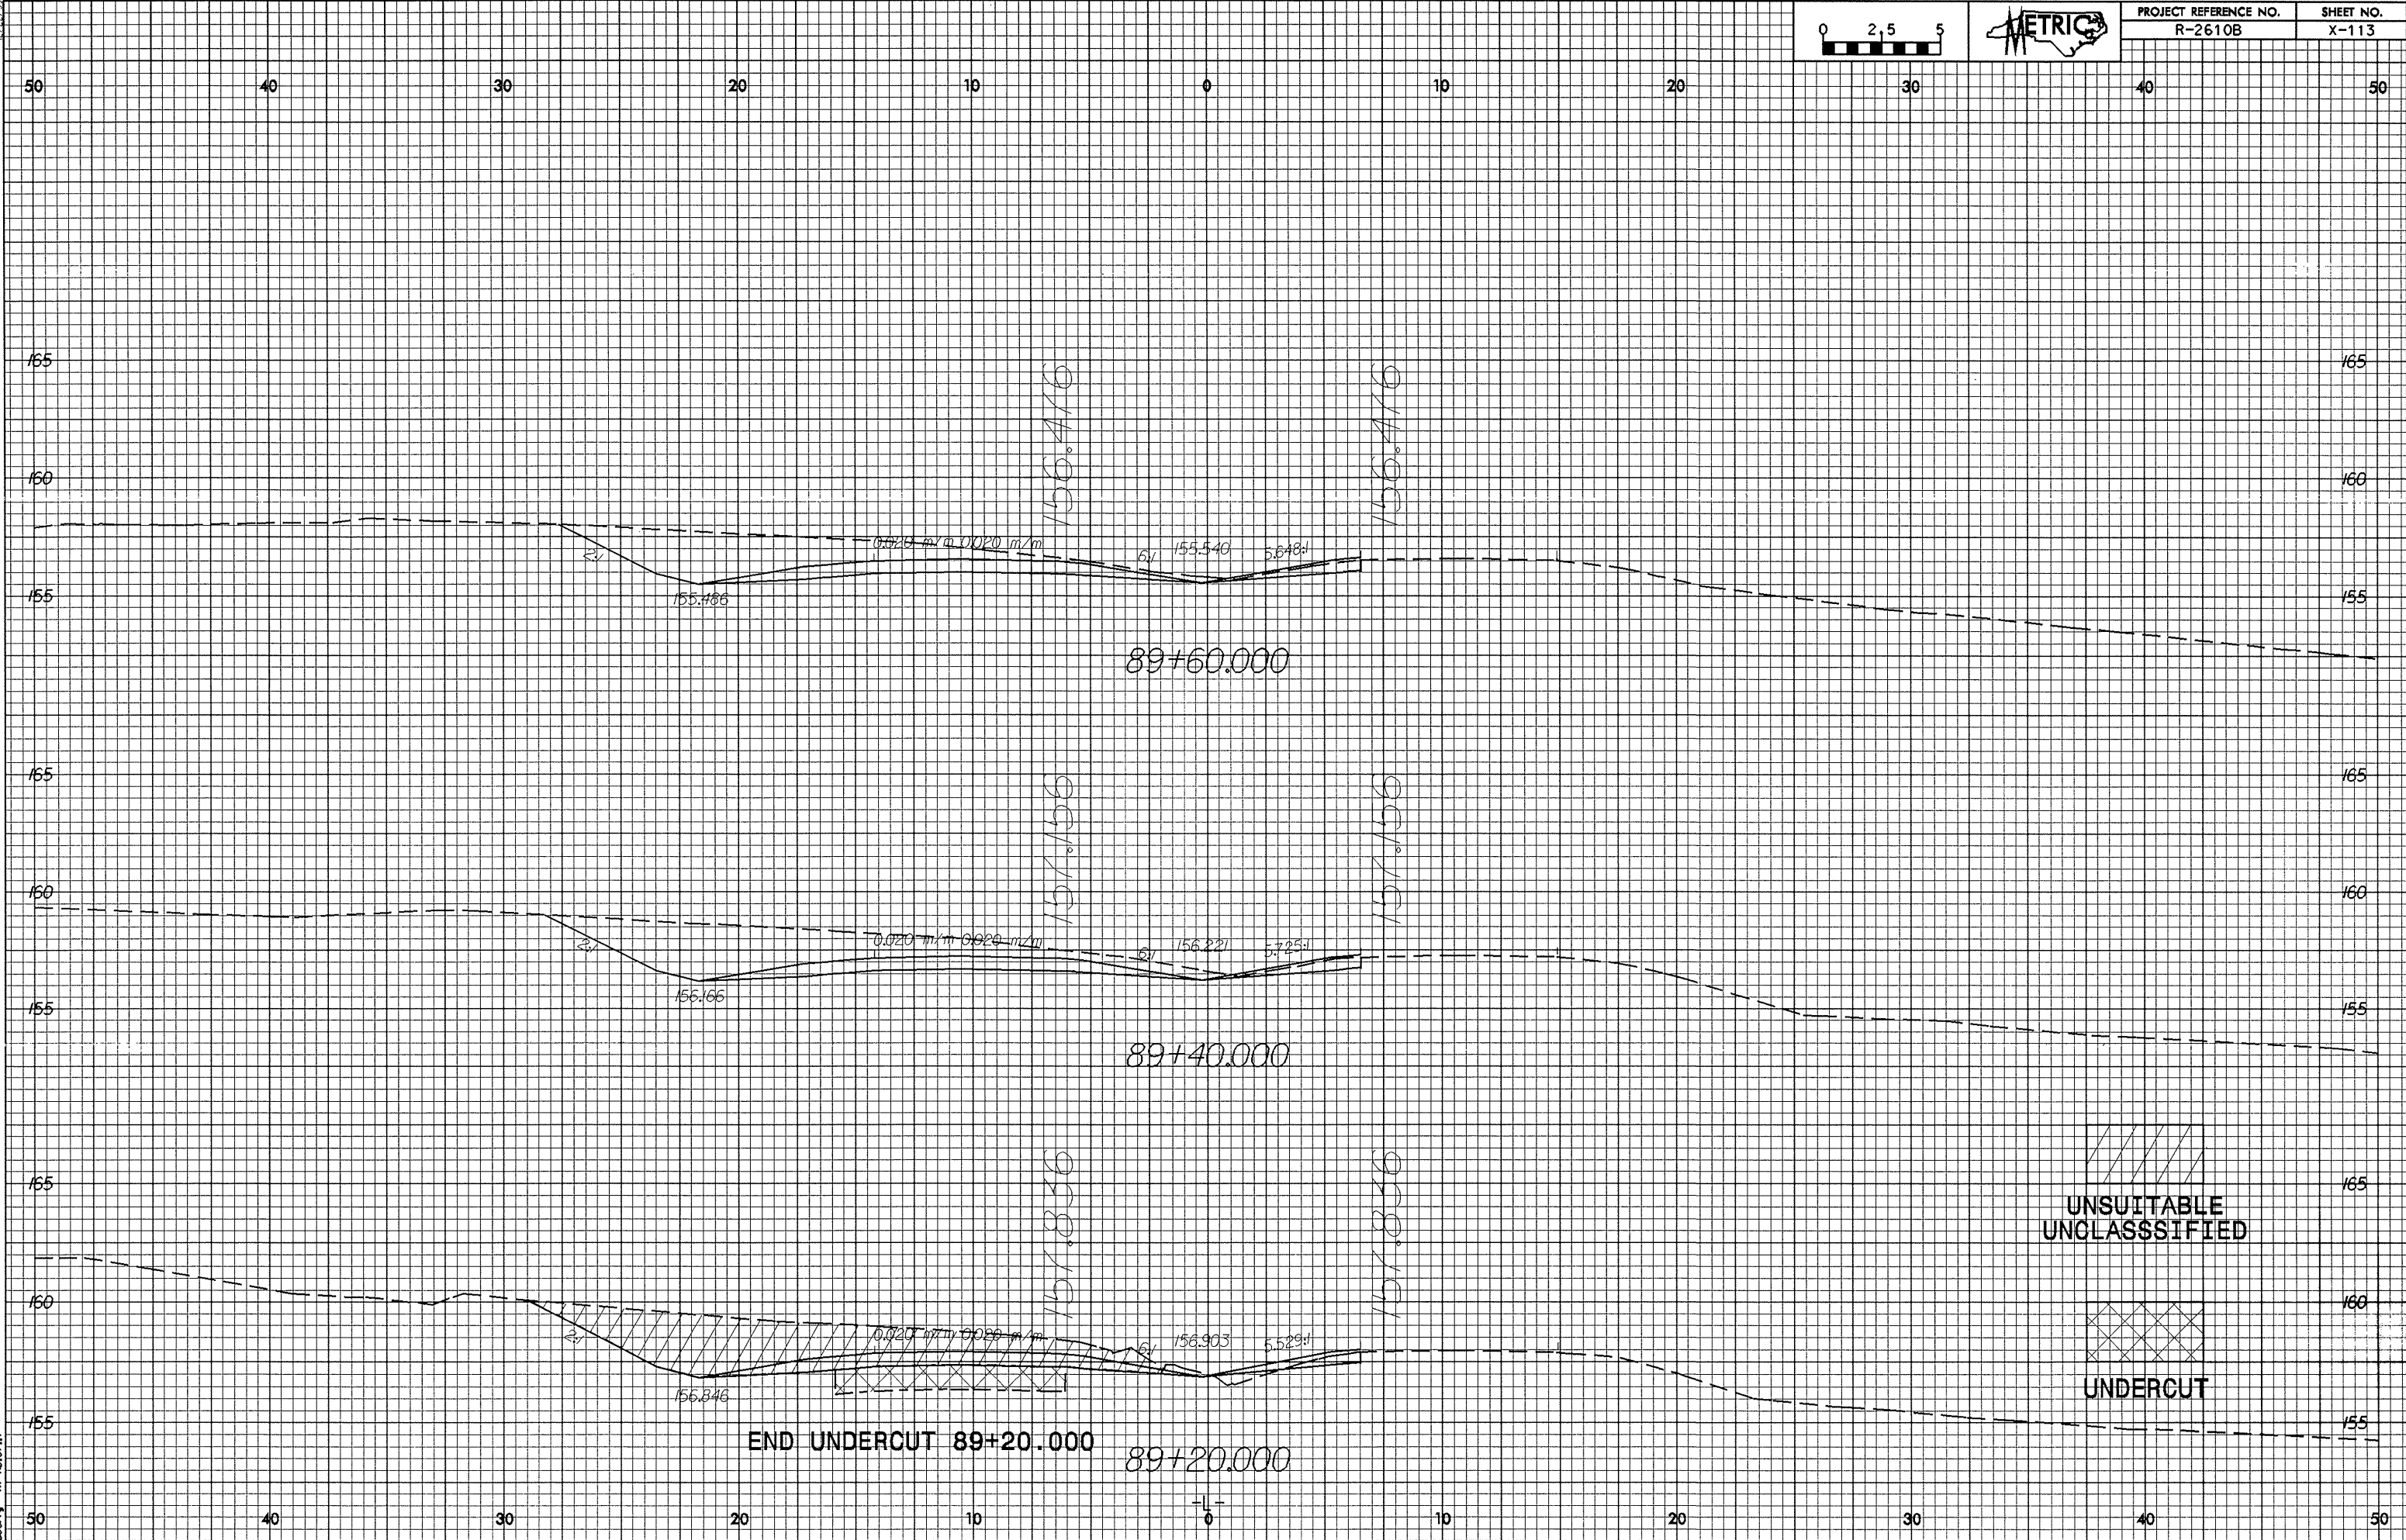

END UNDERCUT 89+20.000

89+20.000