



12/22/99
83-NOV-2003 15:34
R018717

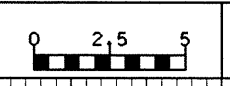

| PROJECT REFERENCE NO. | SHEET NO. |
|-----------------------|-----------|
| R-2610B | X-112 |

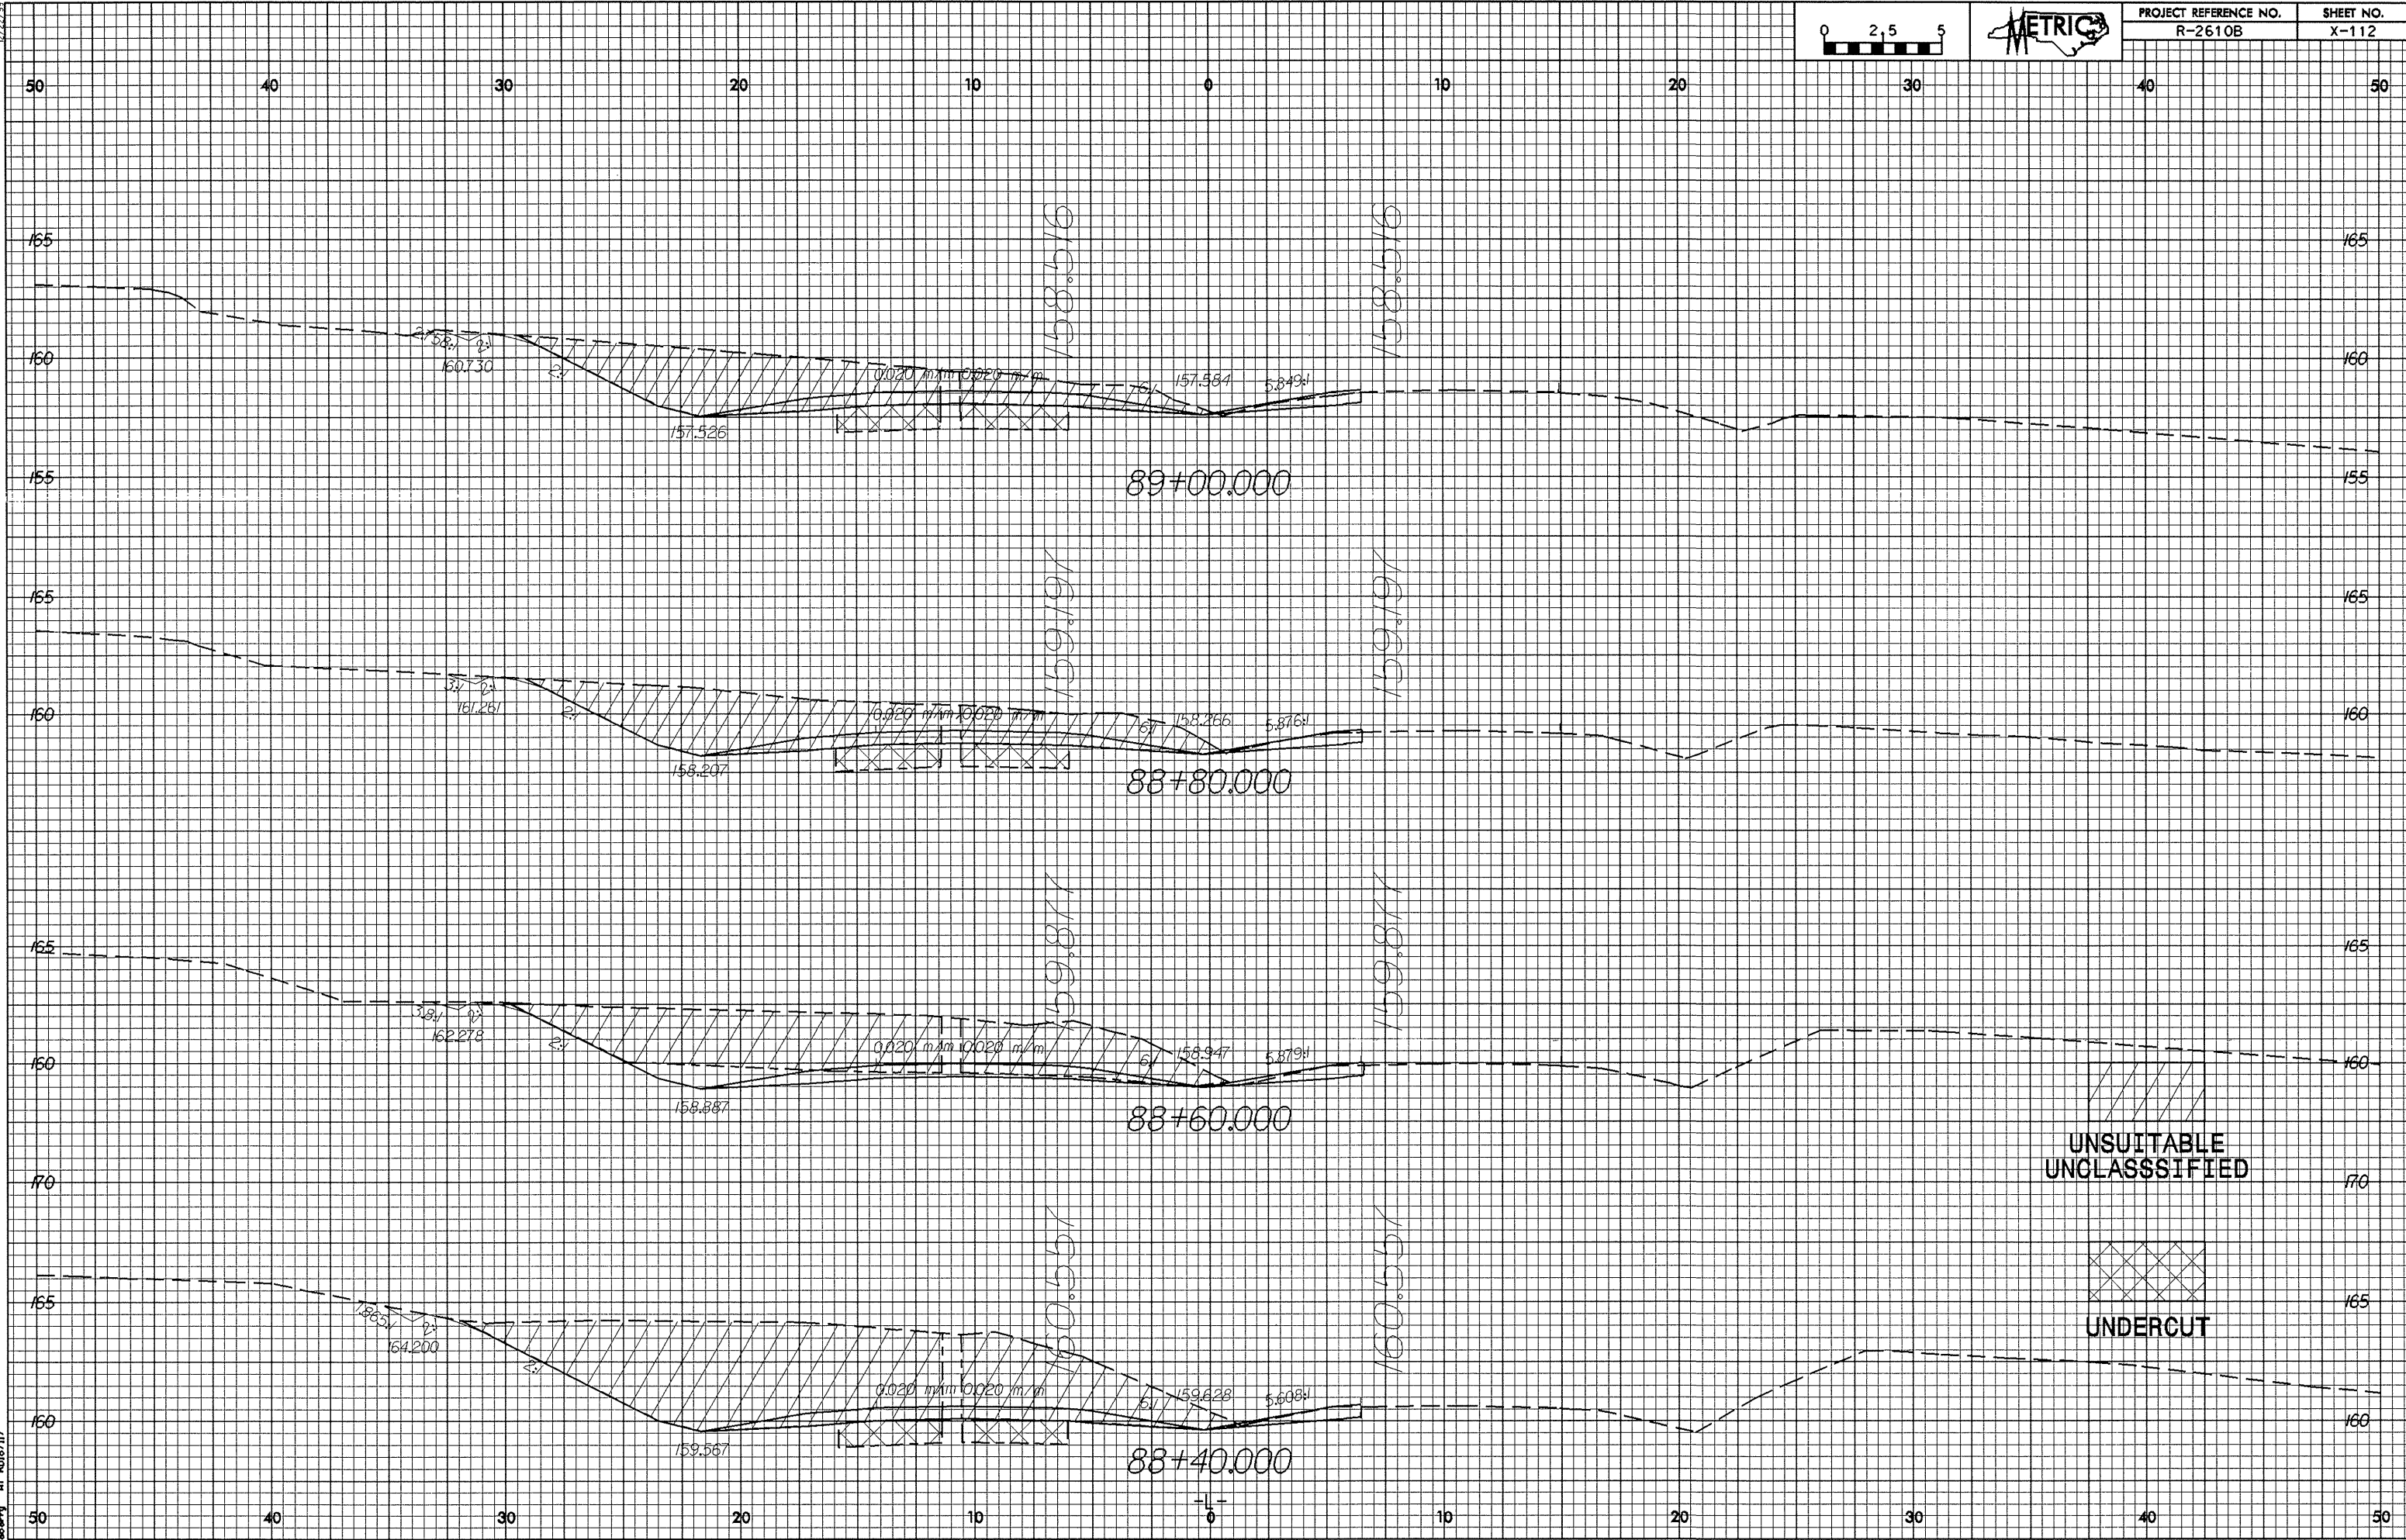

UNSUITABLE
UNCLASSIFIED

UNDERCUT