



12/22/99

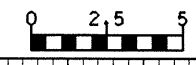

PROJECT REFERENCE NO. R-2610B	SHEET NO. X-108
----------------------------------	--------------------

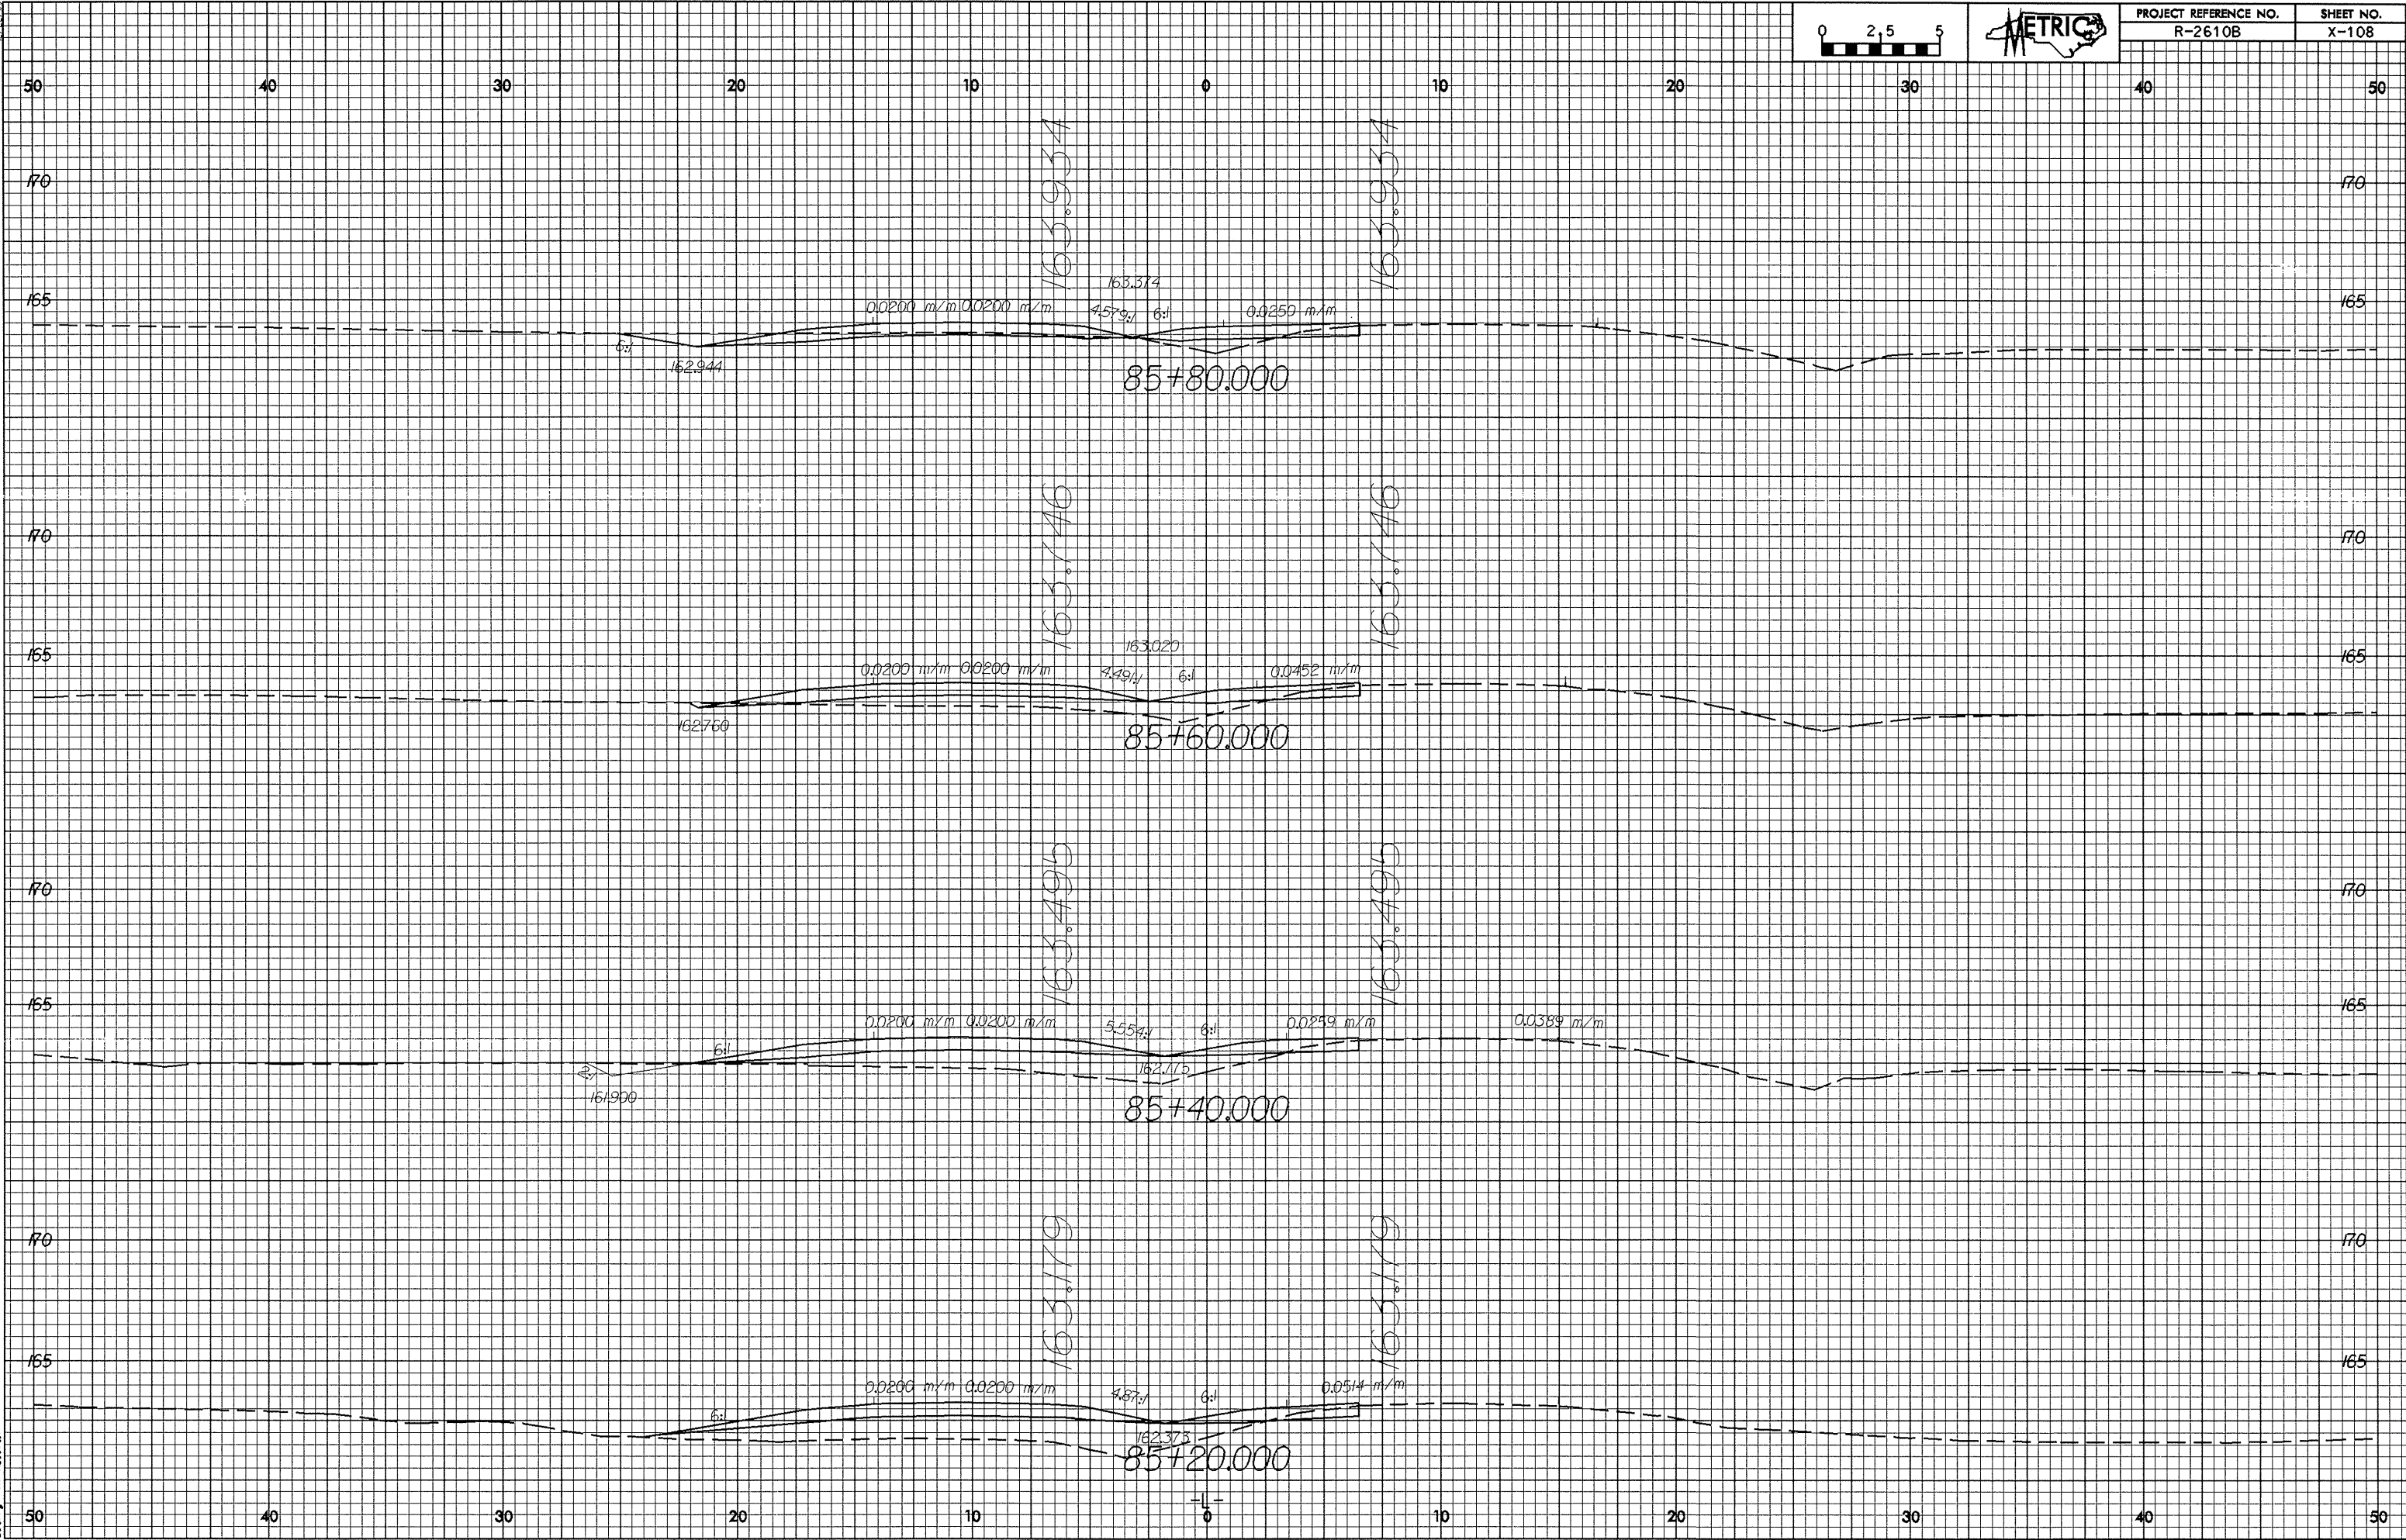

88-101-2009 15-33
JERRY R010717