



12/22/2003 15:31
30
R0187117

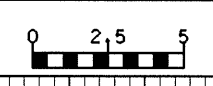

PROJECT REFERENCE NO.	SHEET NO.
R-2610B	X-101

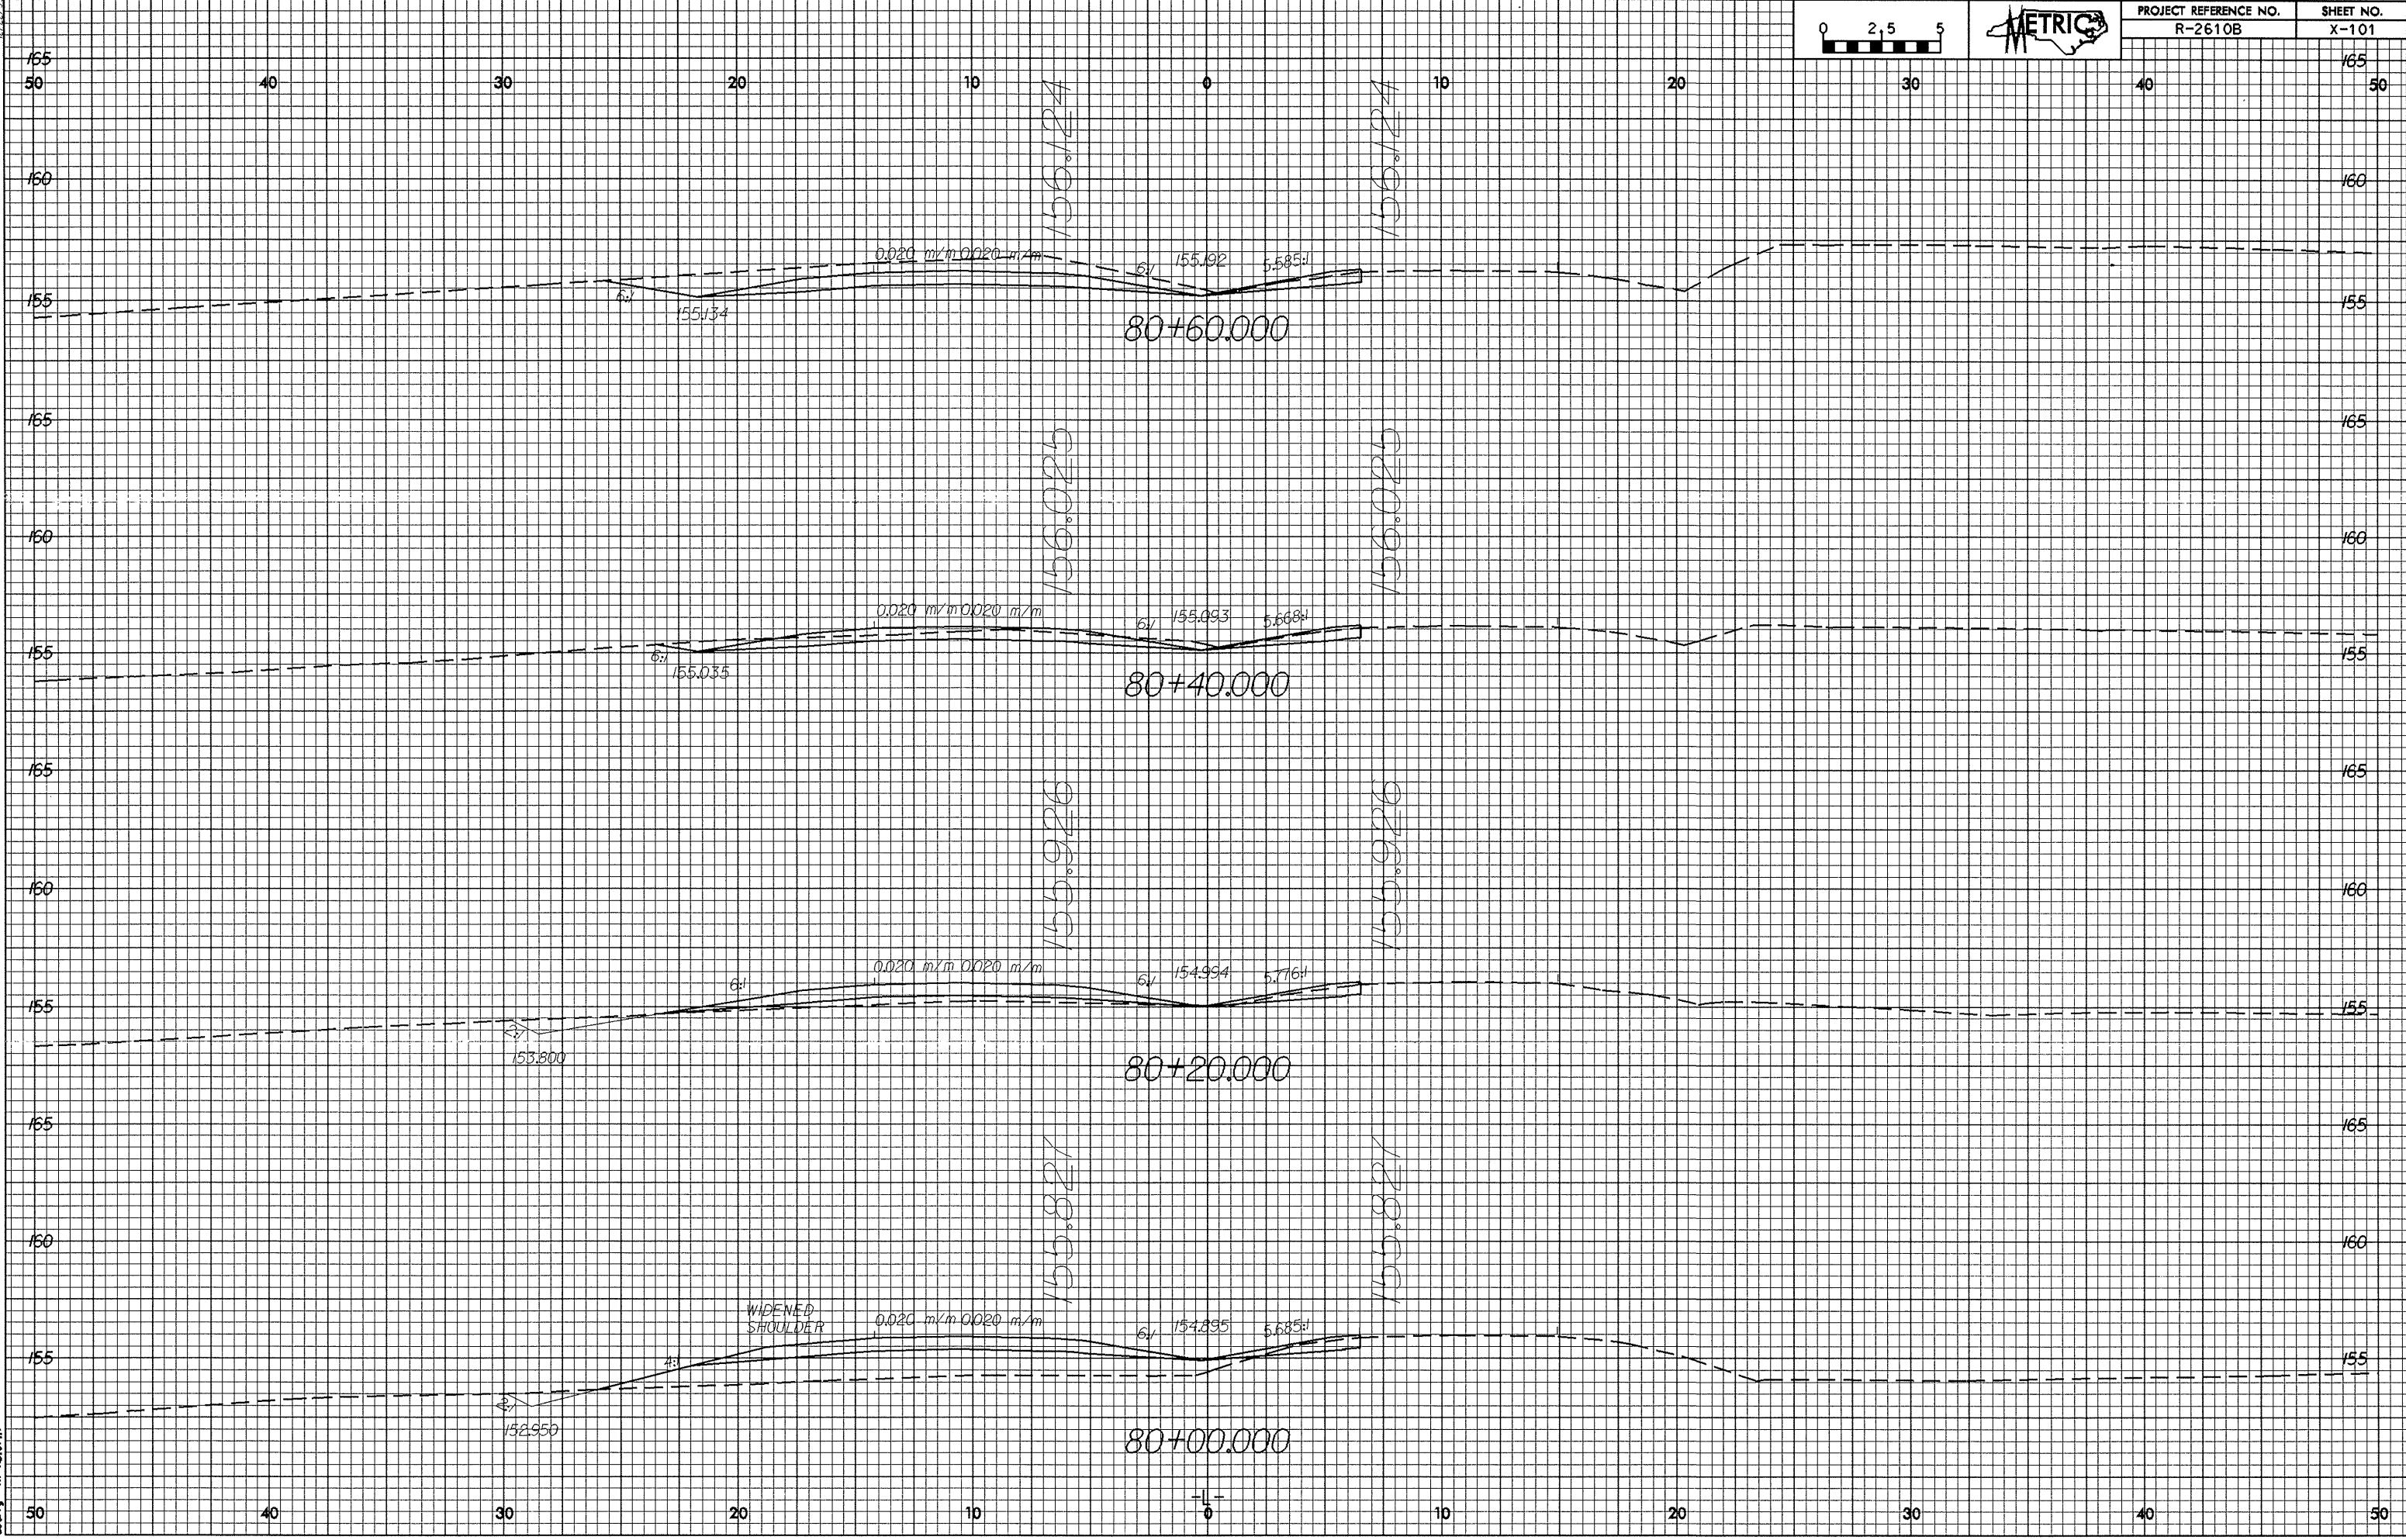

80+60.000

80+40.000

80+20.000

80+00.000

WIDENED SHOULDER

156.124

156.124

156.025

156.025

155.926

155.926

155.827

155.827

155.134

155.992

5.585:1

155.035

155.093

5.668:1

153.800

154.994

5.716:1

152.950

154.895

5.685:1

0.020 m/m 0.020 m/m

0.020 m/m 0.020 m/m

0.020 m/m 0.020 m/m

0.020 m/m 0.020 m/m

6:1

6:1

6:1

6:1

6:1

6:1

4:1

6:1