



0.2/2/99

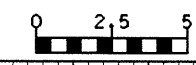

PROJECT REFERENCE NO.	SHEET NO.
R-2610B	X-99

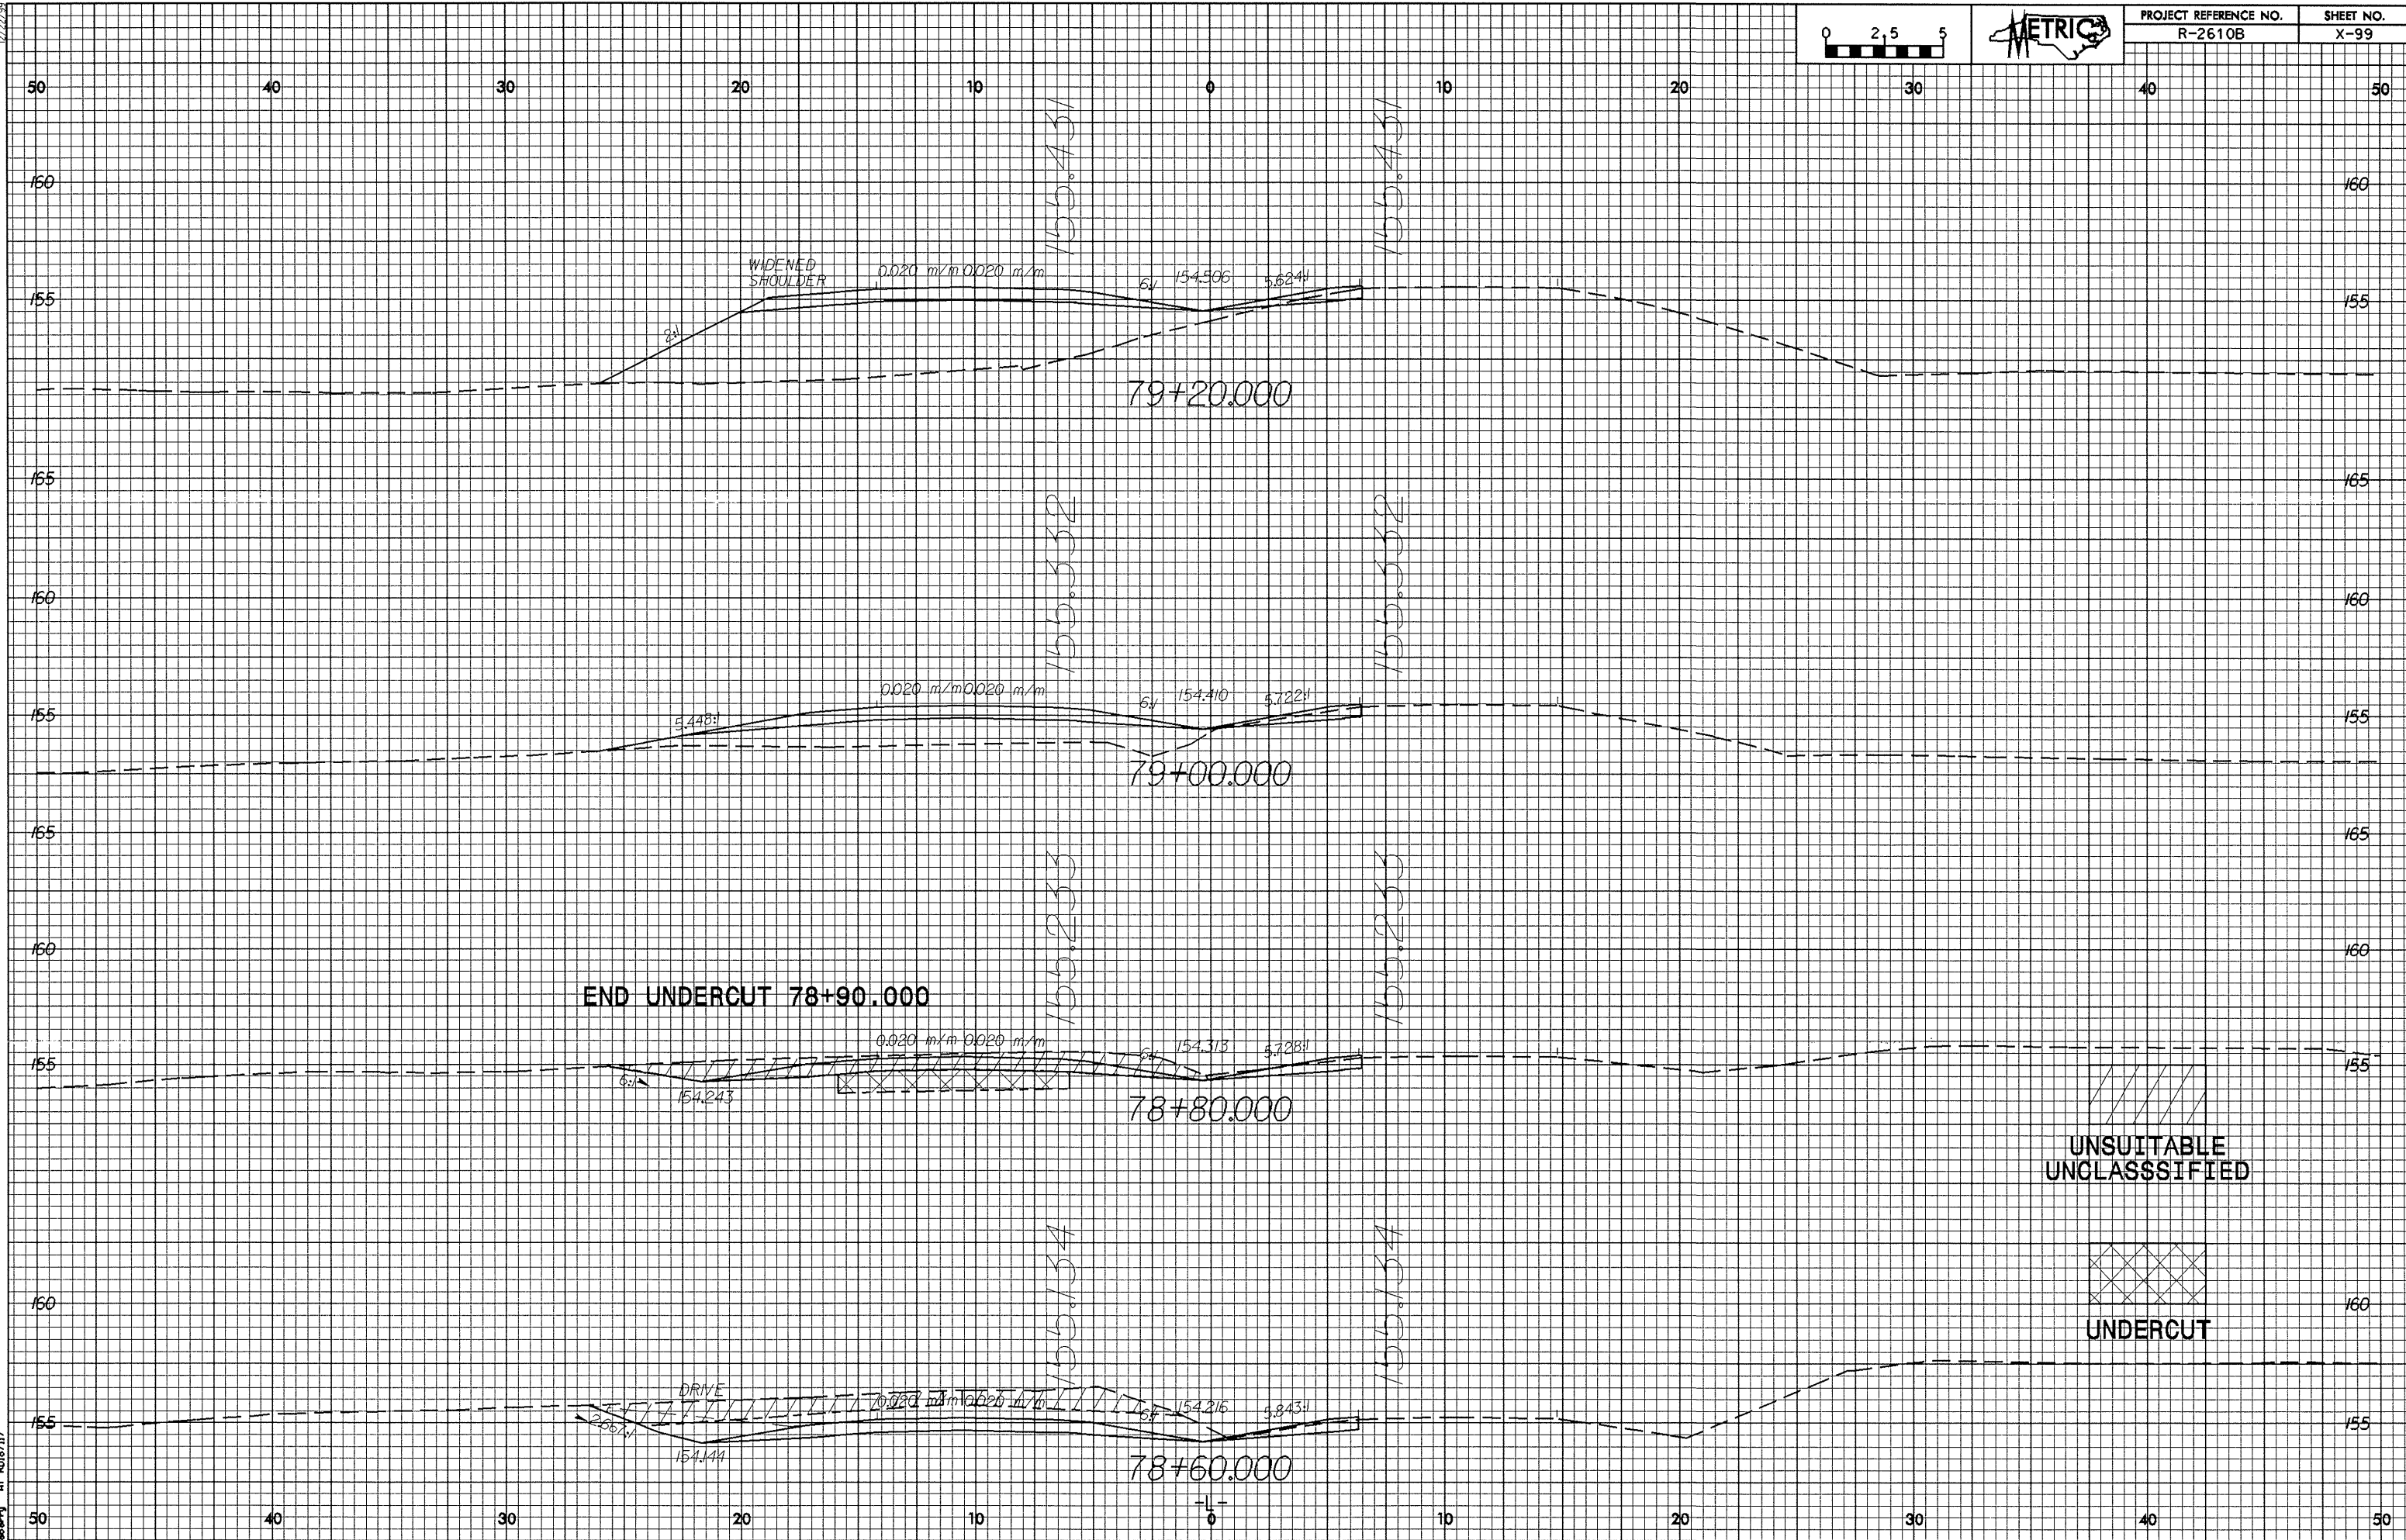

END UNDERCUT 78+90.000

UNSUITABLE UNCLASSIFIED

UNDERCUT

83-NOV-2003 15:28
R0187117