
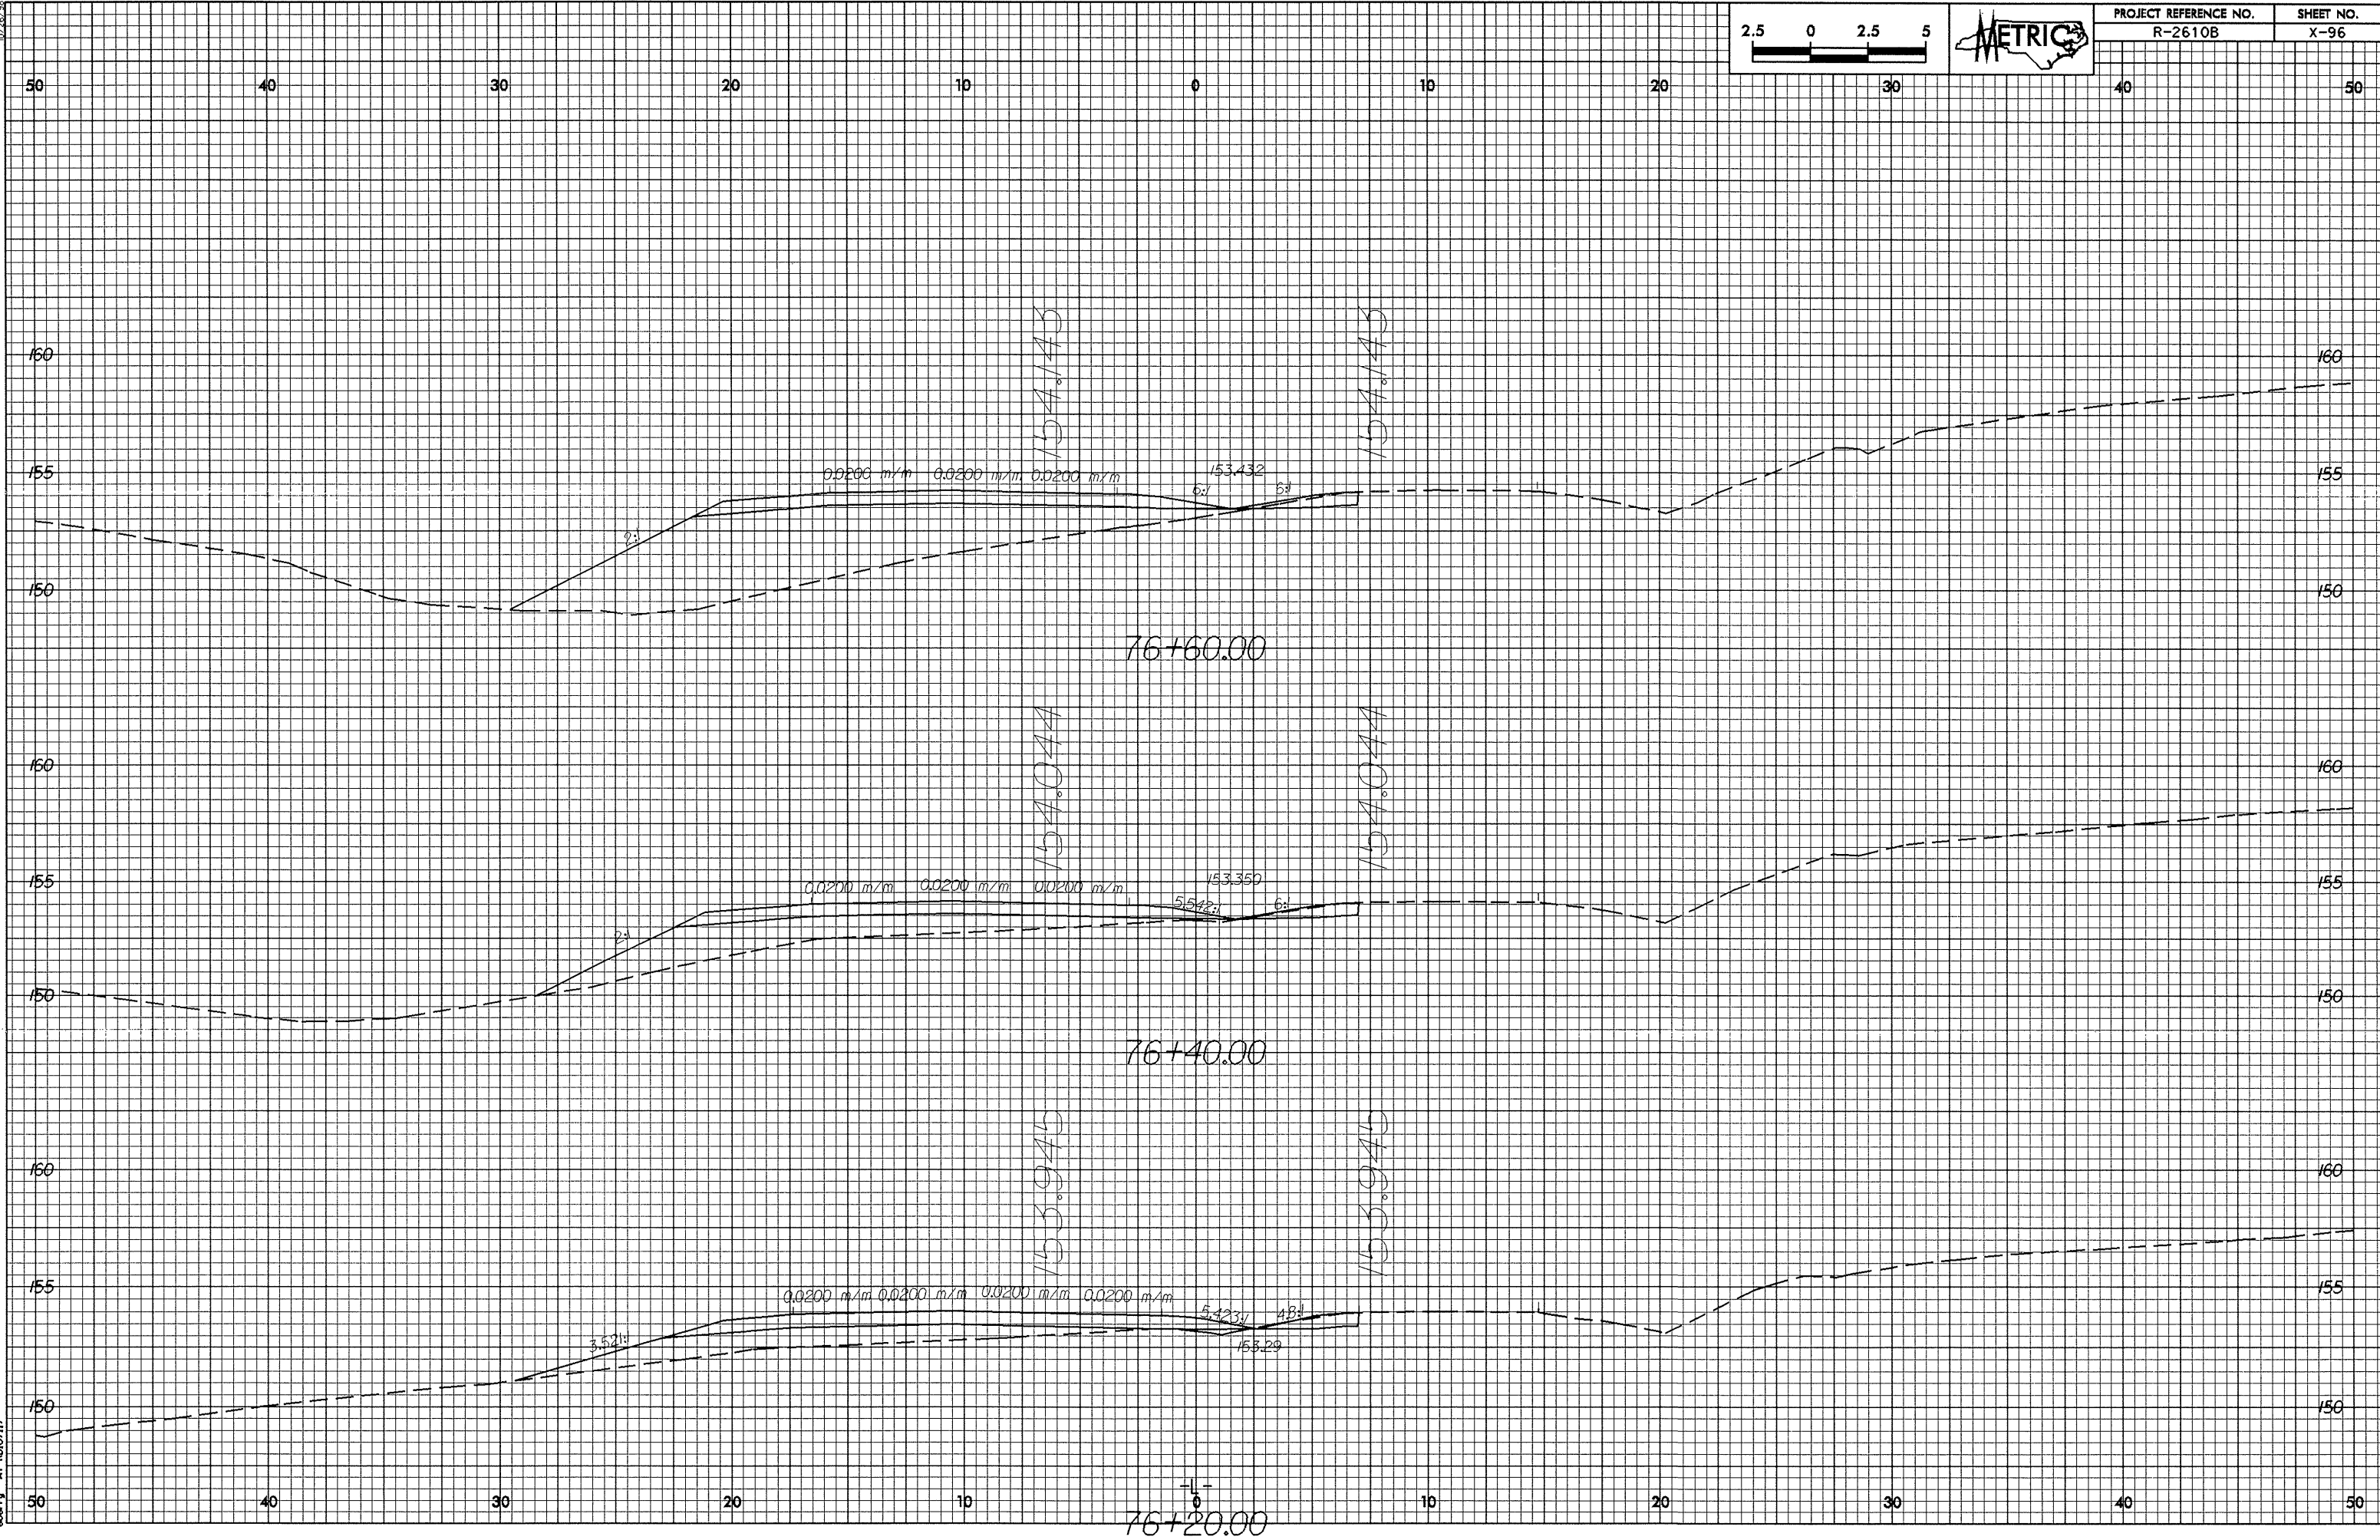


0/26/98

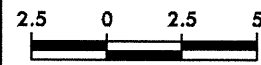

03-NOV-2003 15:27
oberry 811618779.00 77.00.pl