



0.26/98

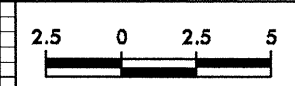

PROJECT REFERENCE NO. R-2610B	SHEET NO. X-95
----------------------------------	-------------------

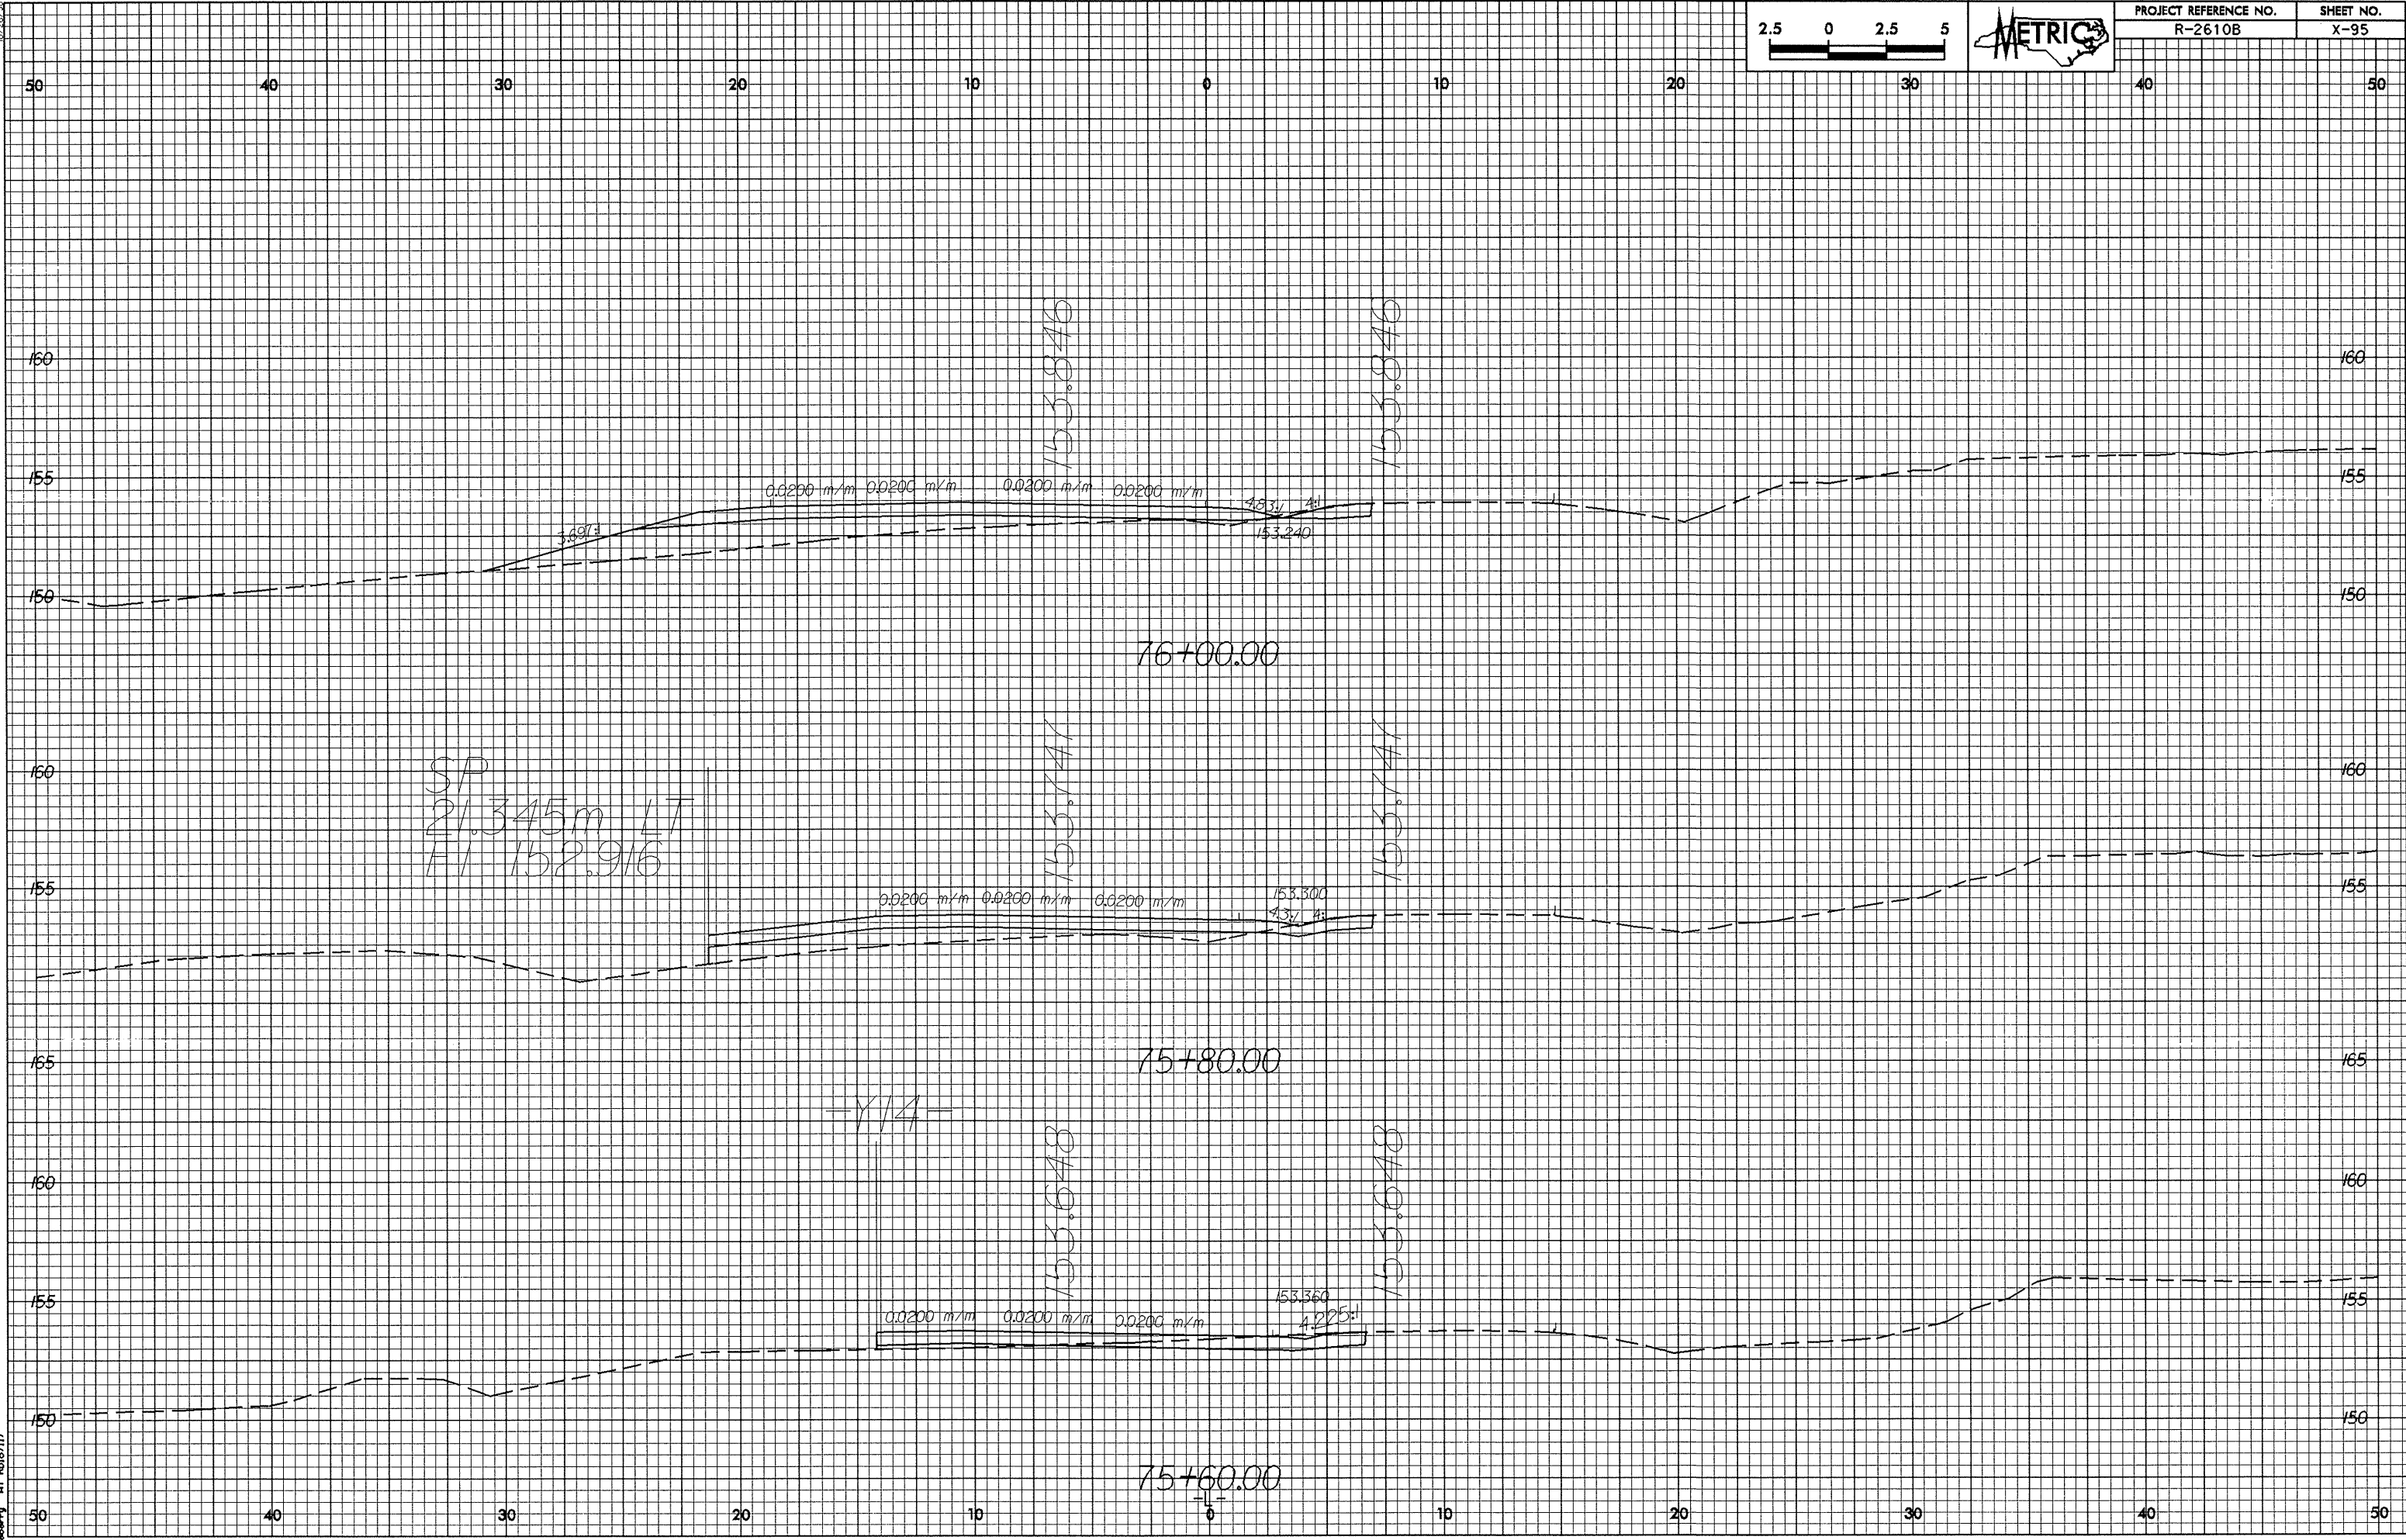

83-NOV-2003 15:27  
R-2610B-11-98-77-00-01