
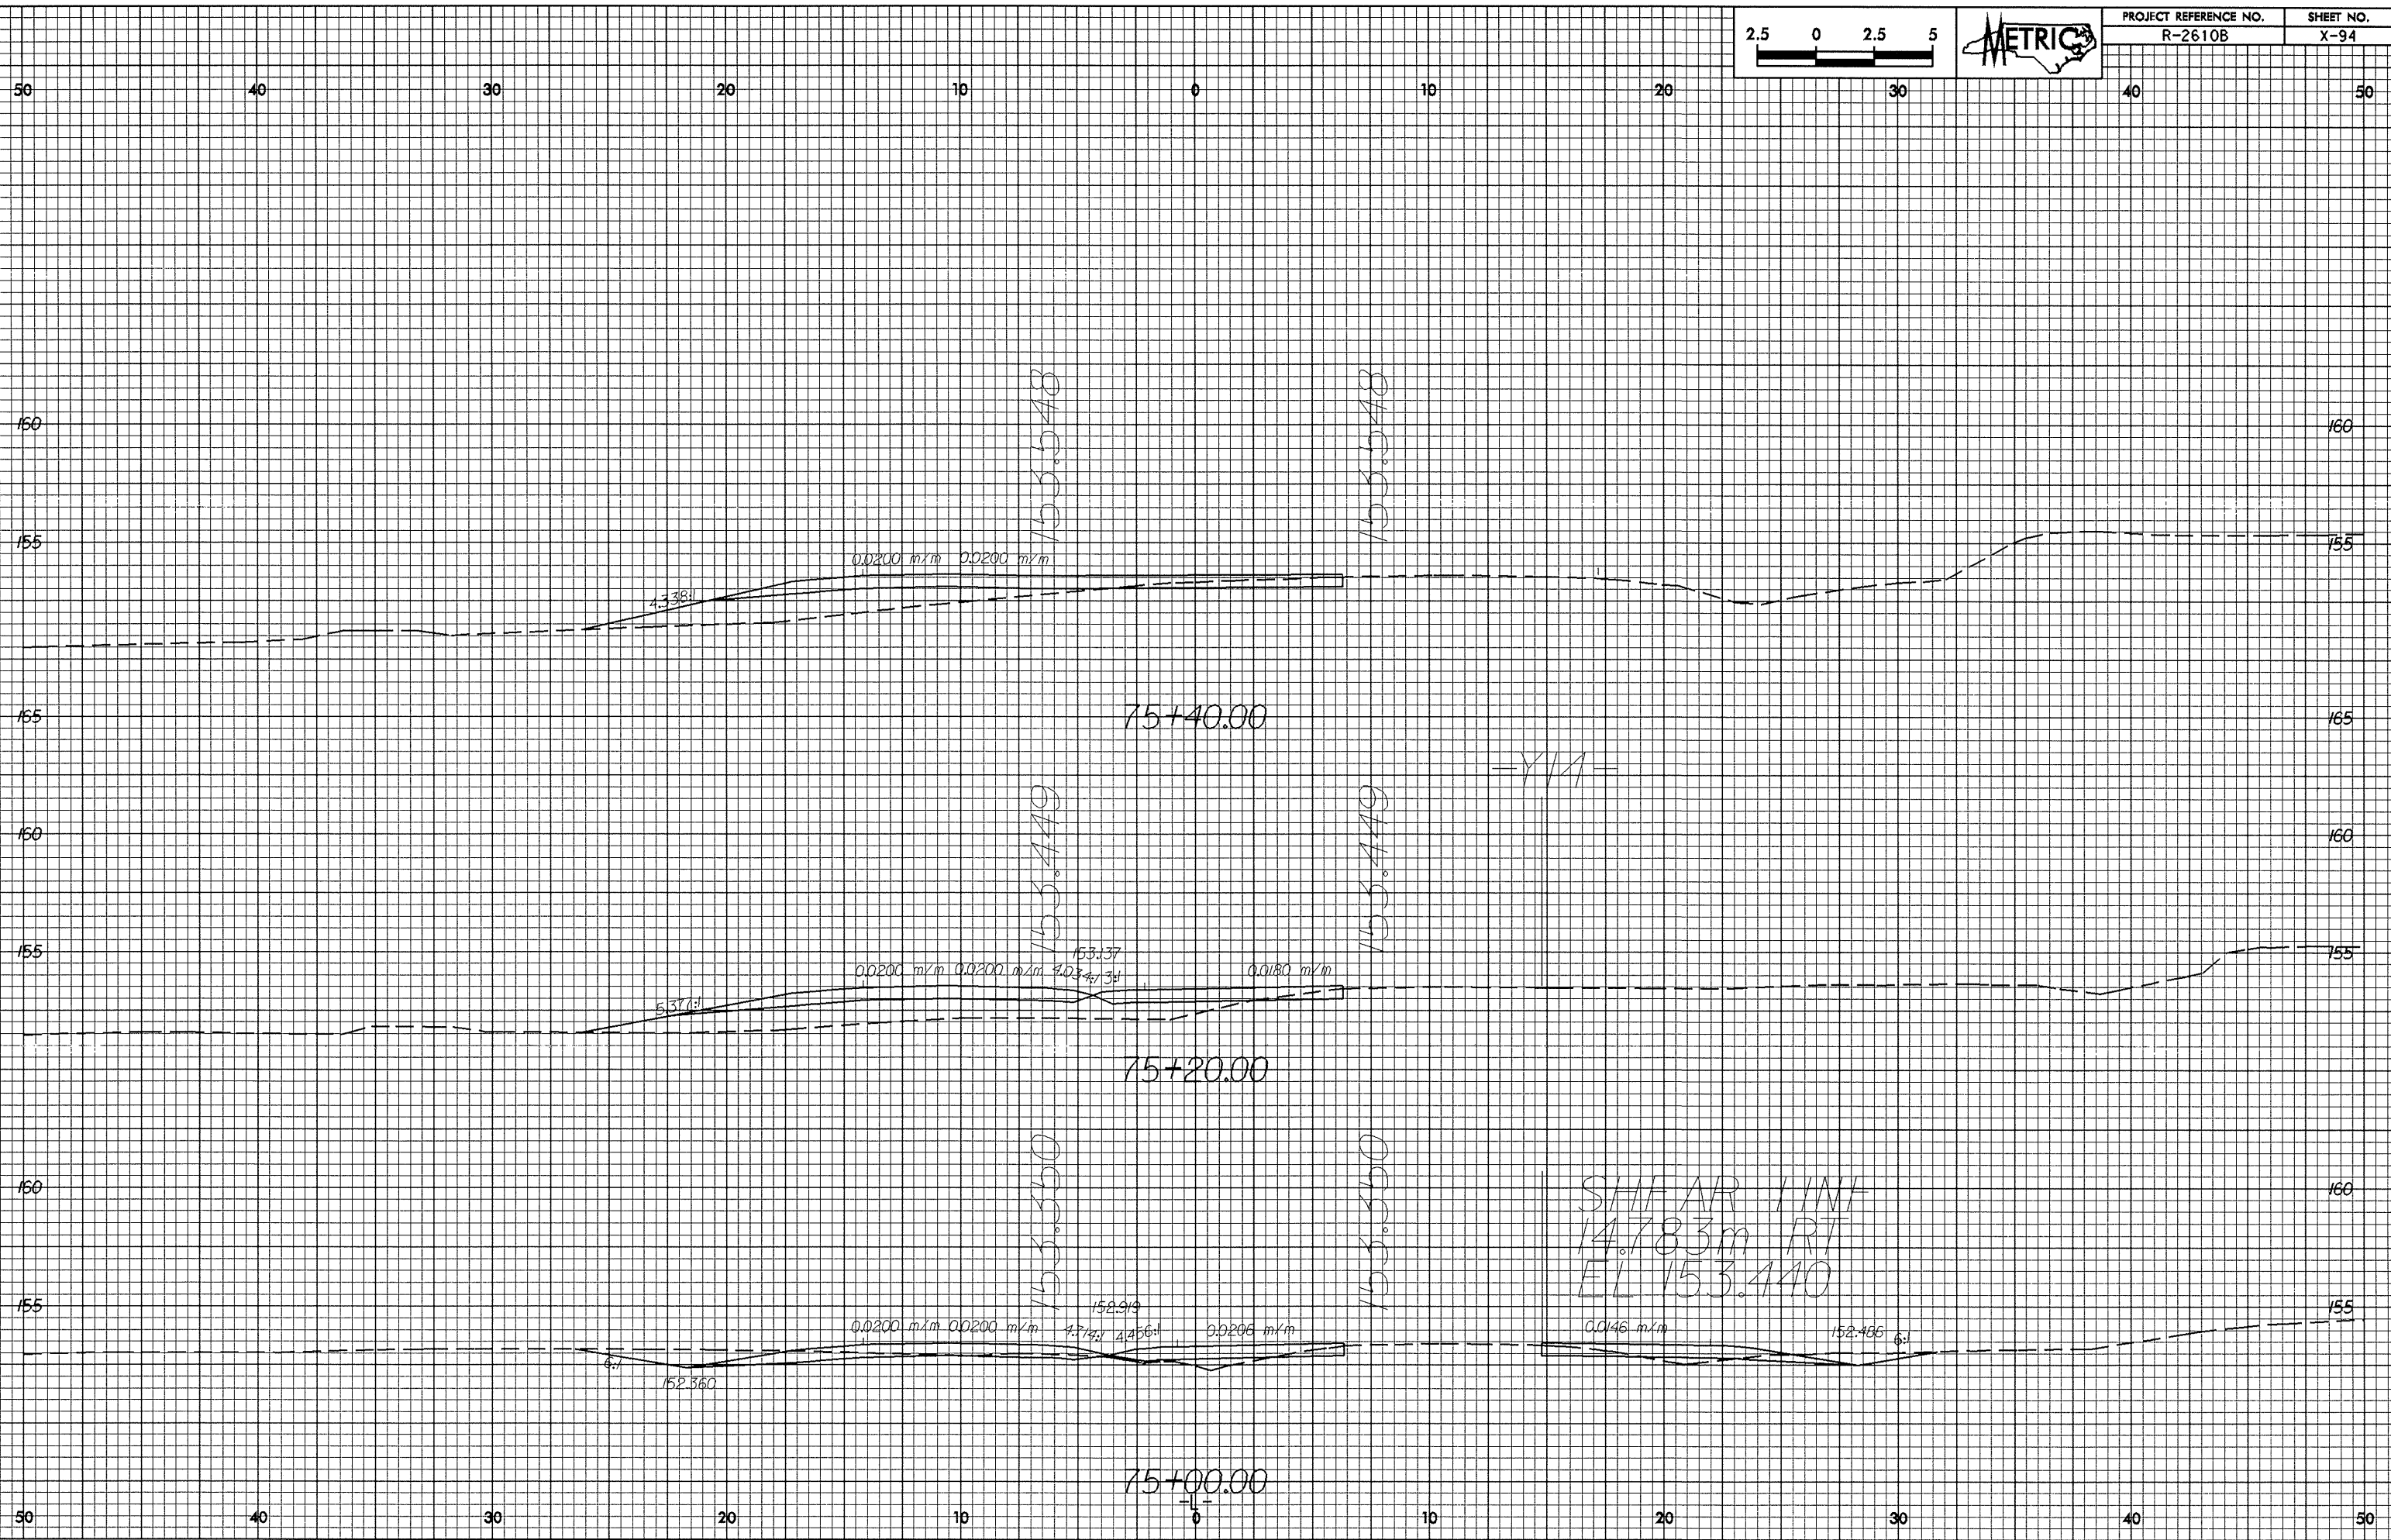


03-NOV-2003 15:26
sberry 31' 10" 10/17/03 88.77+00.epl

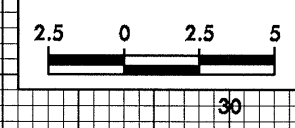

153.548

153.548

153.449

153.449

153.360

153.360

SHEAR LINE
14.783m RT
EL 153.440

75+40.00

75+20.00

75+00.00

0.0200 m/m 0.0200 m/m

0.0200 m/m 0.0200 m/m 4.034% 3% 0.0180 m/m

0.0200 m/m 0.0200 m/m 4.74% 4.456% 0.0206 m/m

0.0146 m/m

4.338%

5.37%

6%

153.37

152.919

4.74% 4.456%

152.466

152.560

=Y/A=