



10/25/08

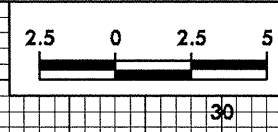

PROJECT REFERENCE NO.	SHEET NO.
R-2610B	X-92

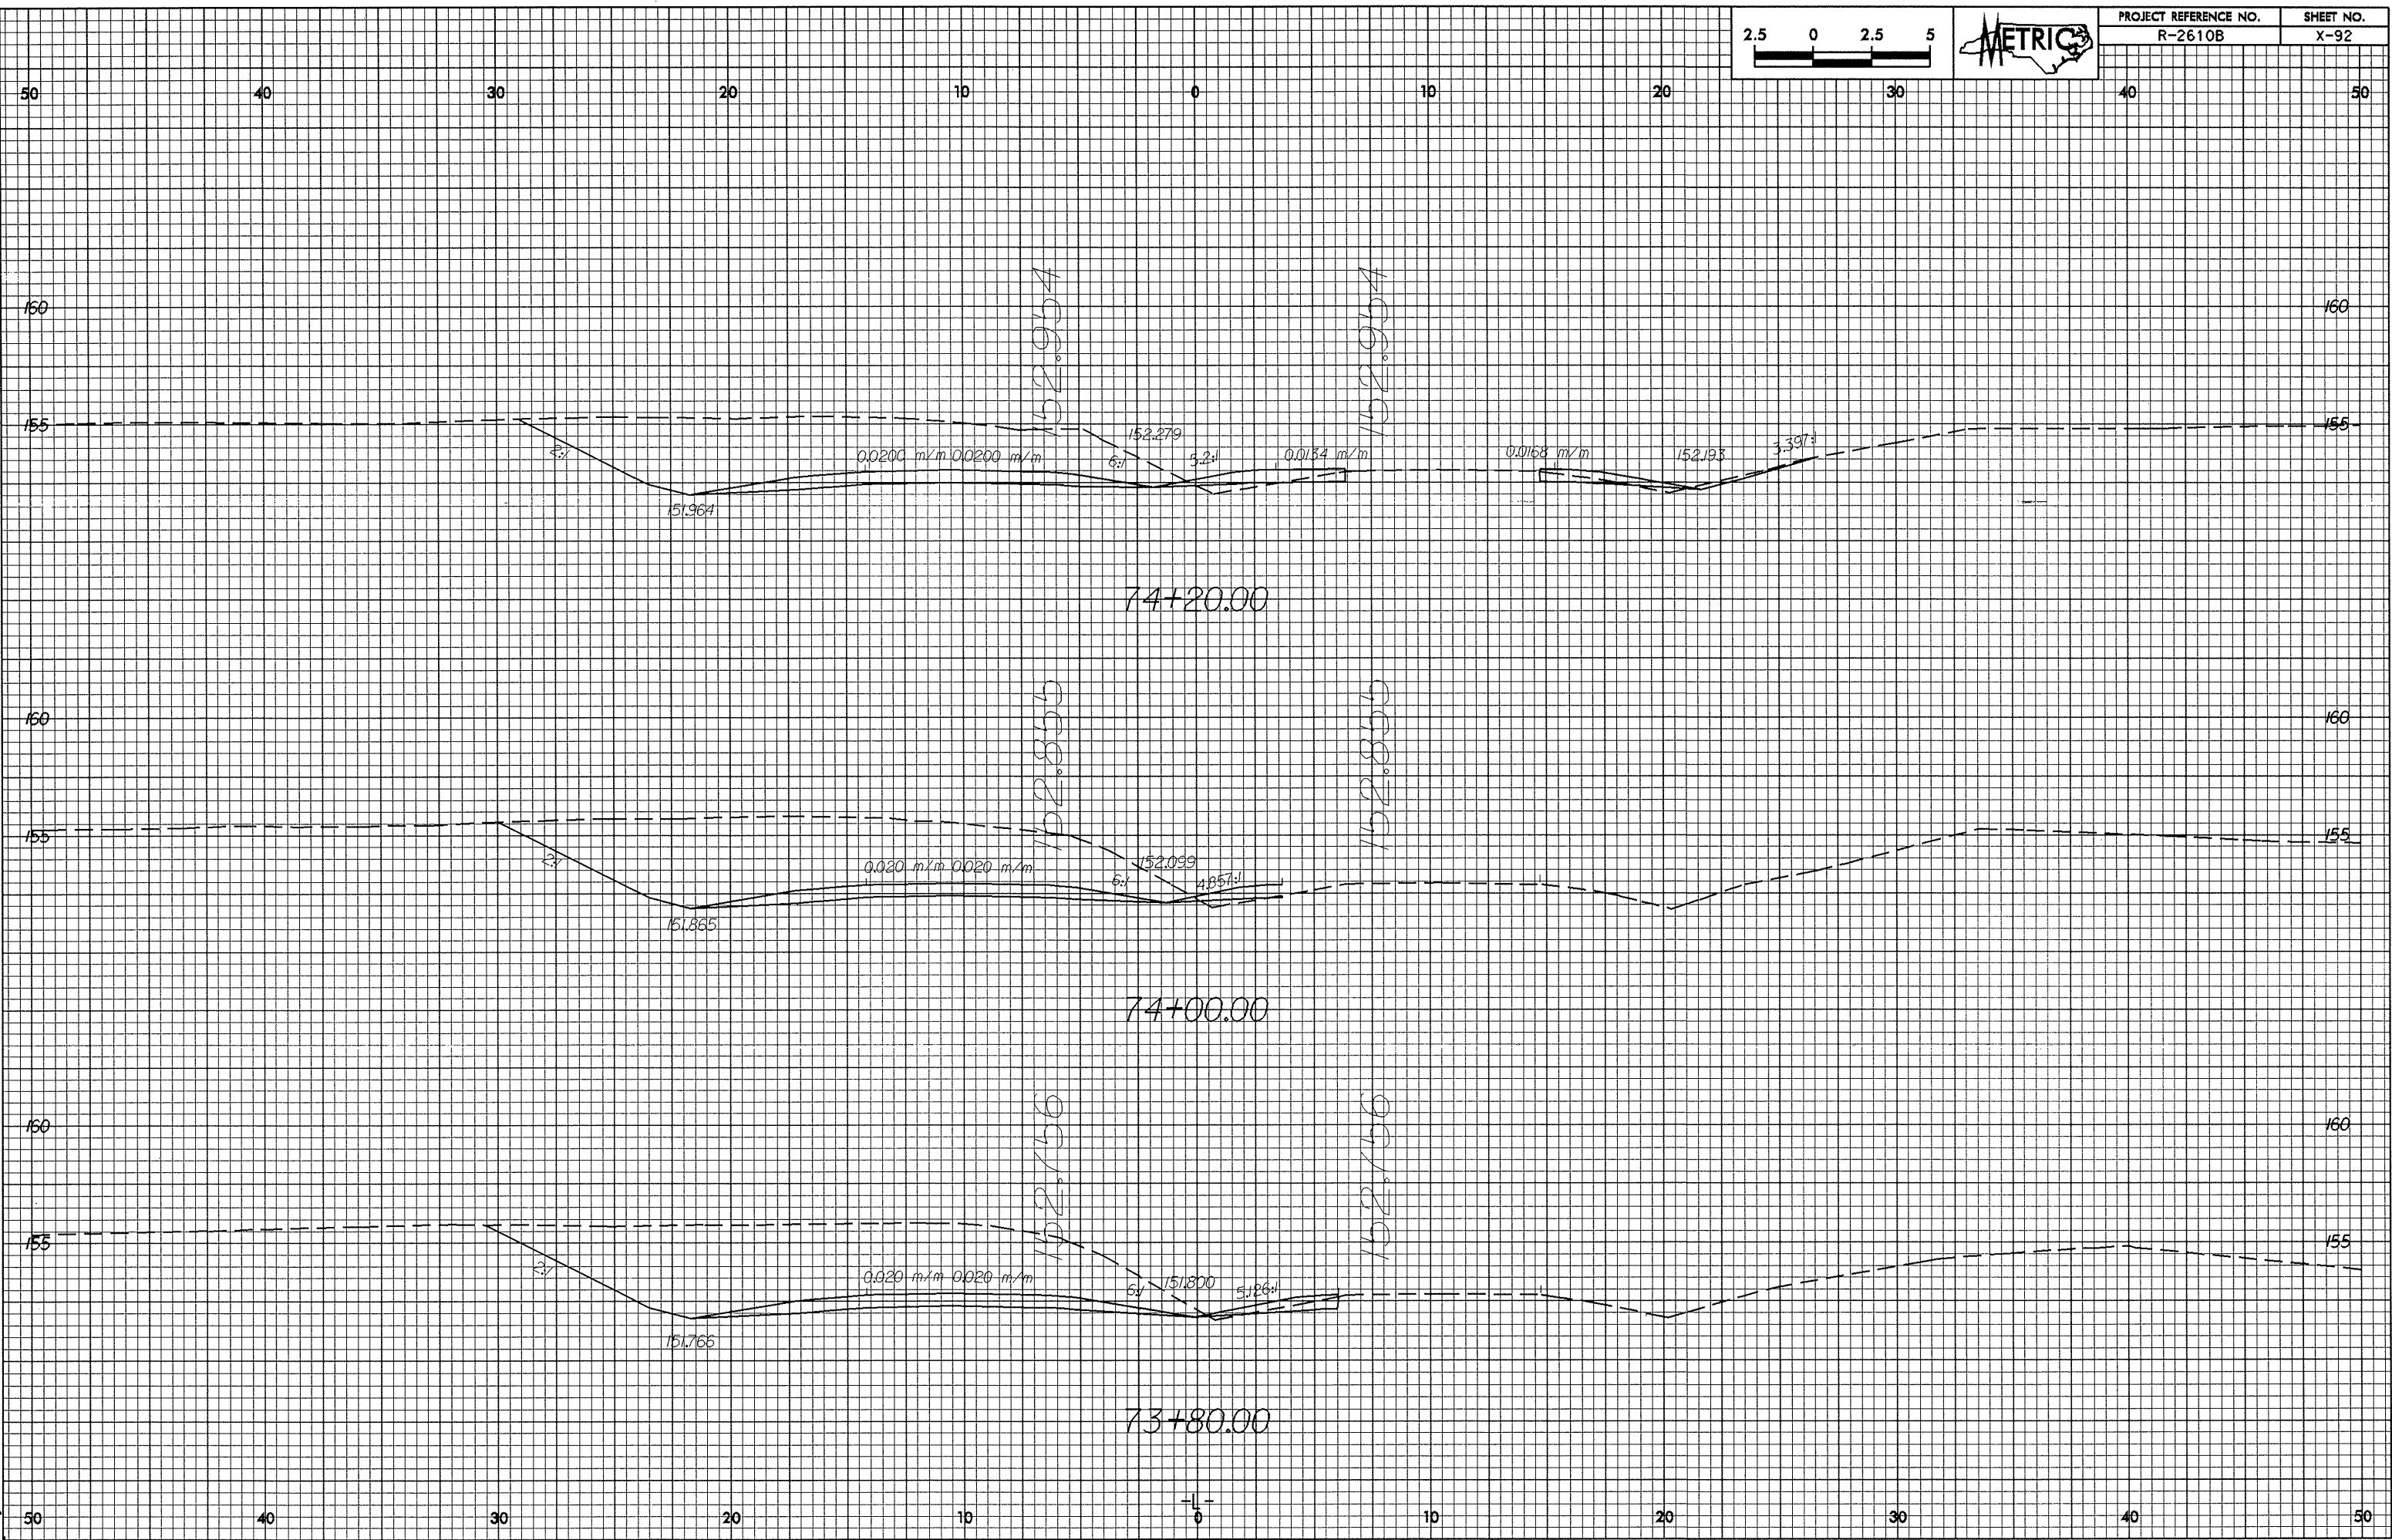

03-101-2002 (5273) 88.77-88-01  
Berry AT 10/15/17