



02/22/99

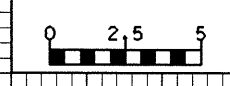

PROJECT REFERENCE NO. R-2610B SHEET NO. X-88

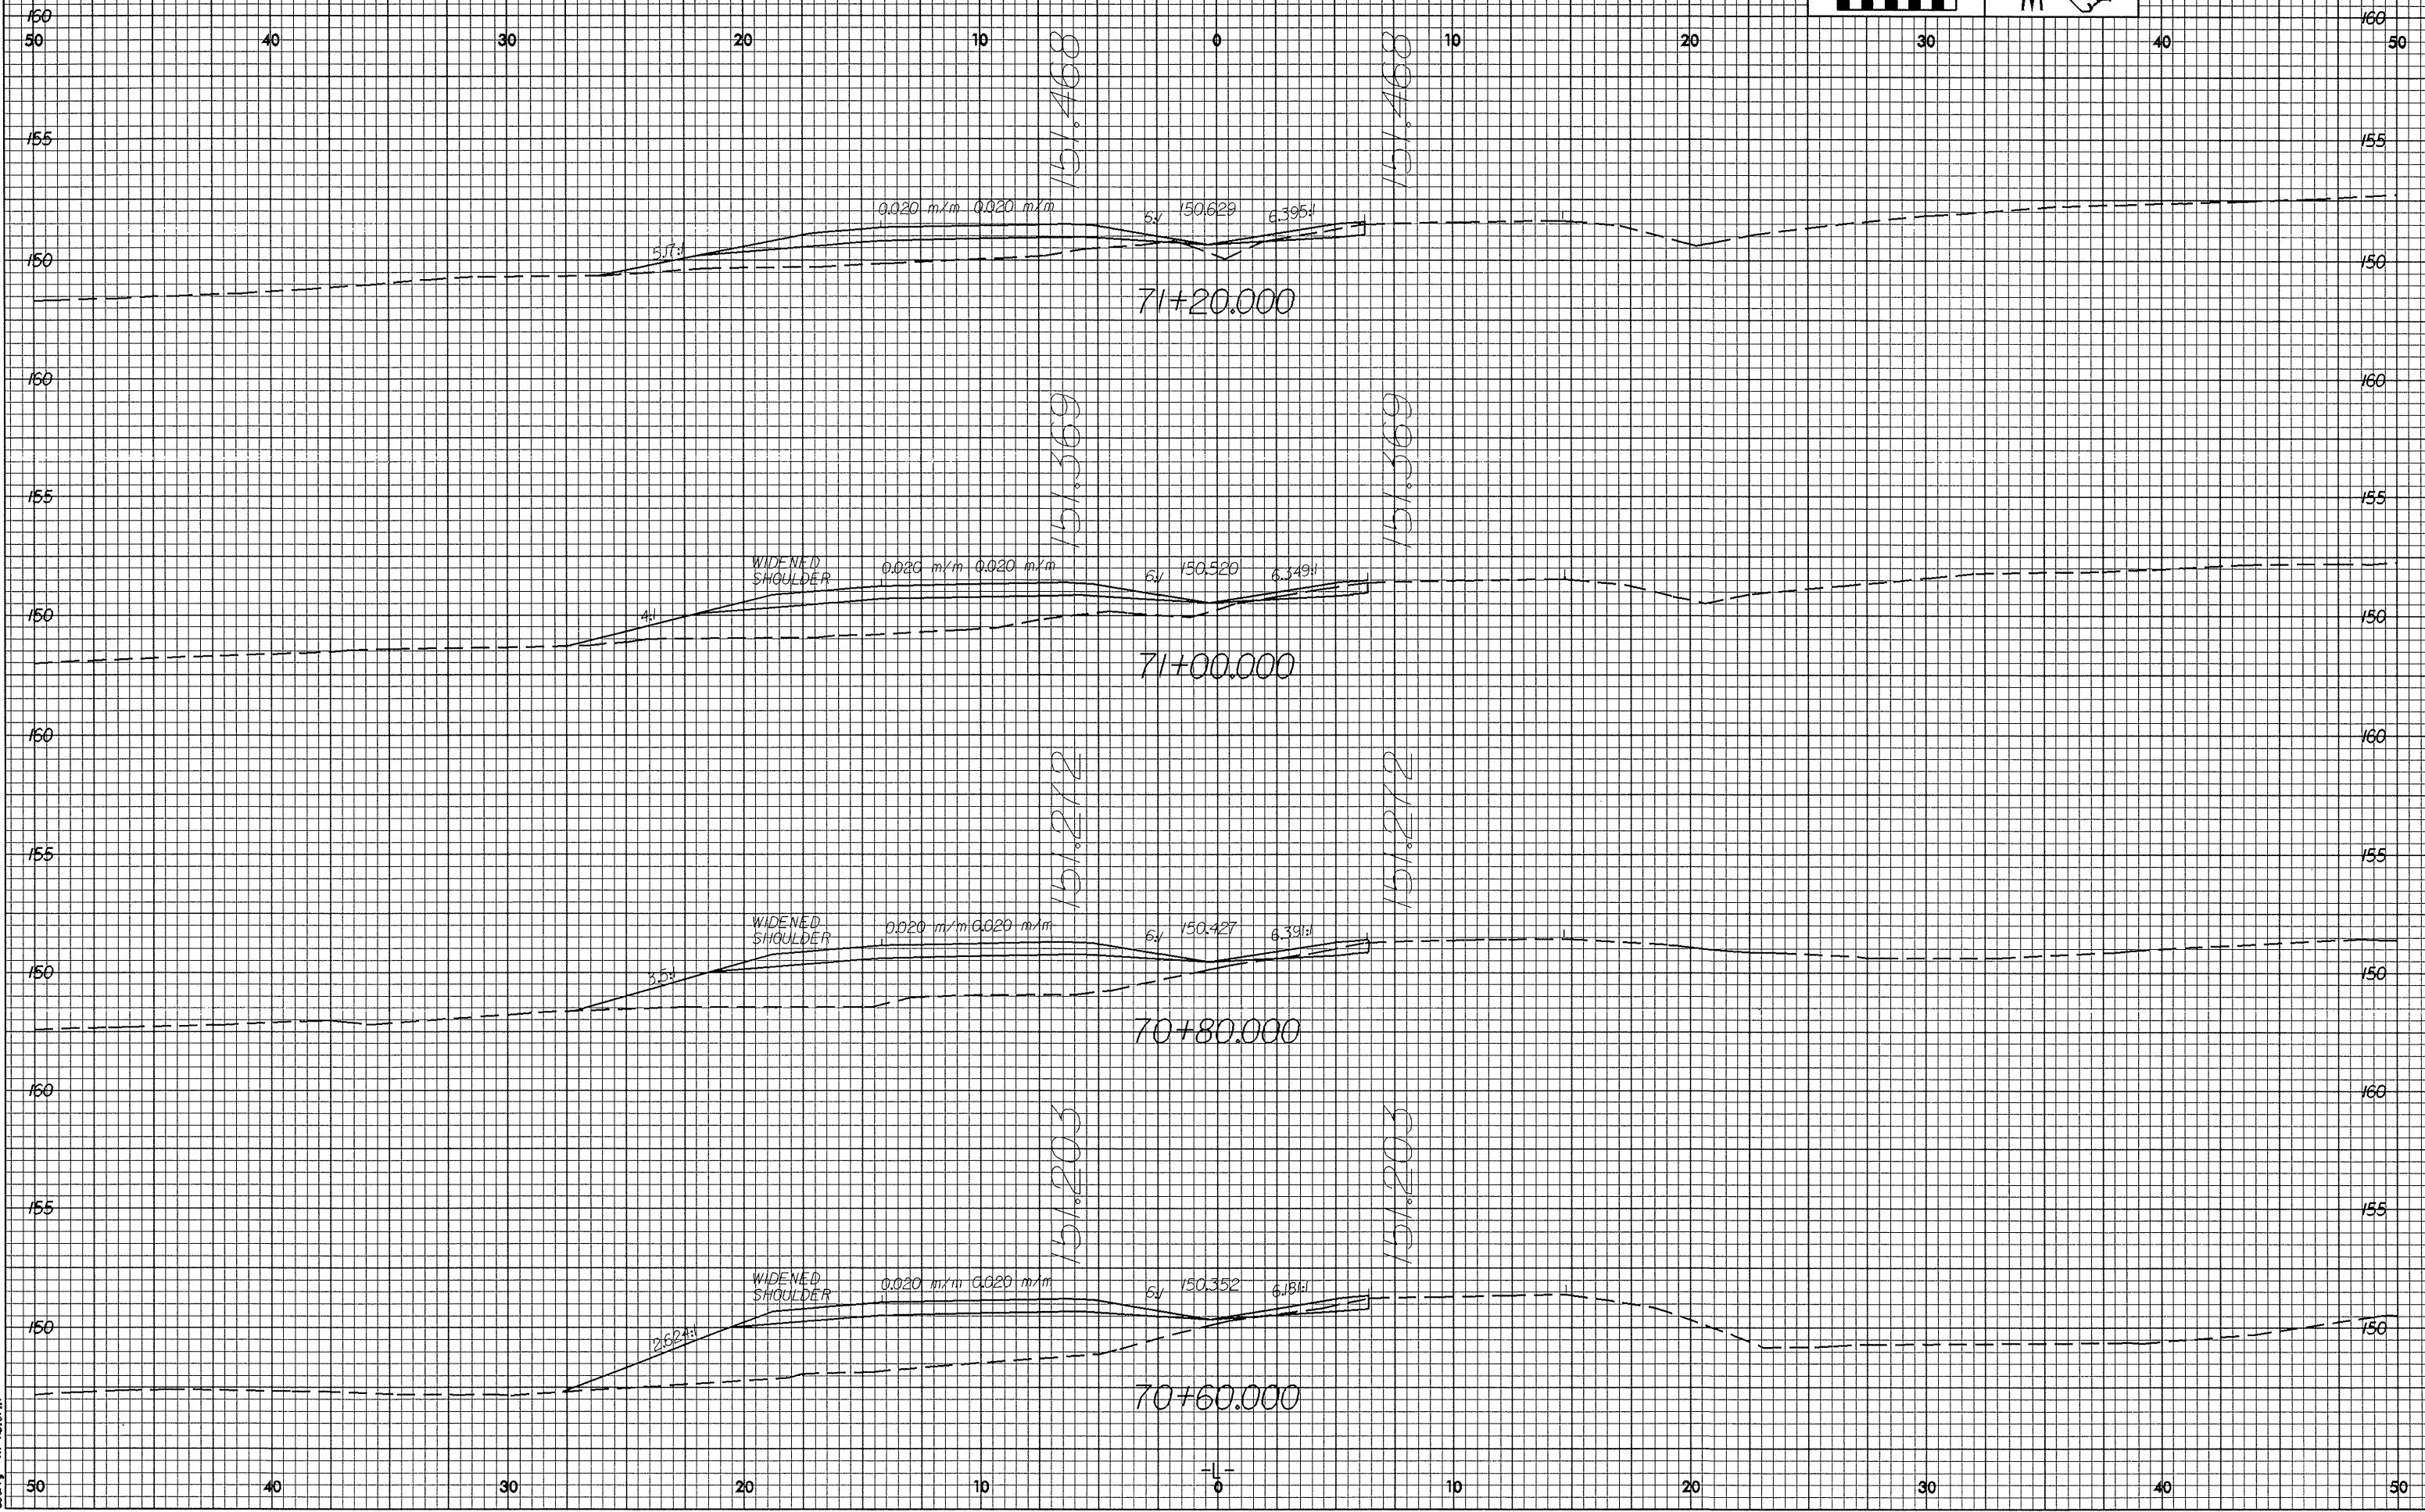

02/22/99 15:23  
30/07/99  
0018717