



12/22/99

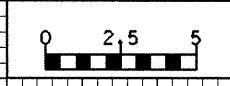

PROJECT REFERENCE NO. R-2610B	SHEET NO. X-87
----------------------------------	-------------------

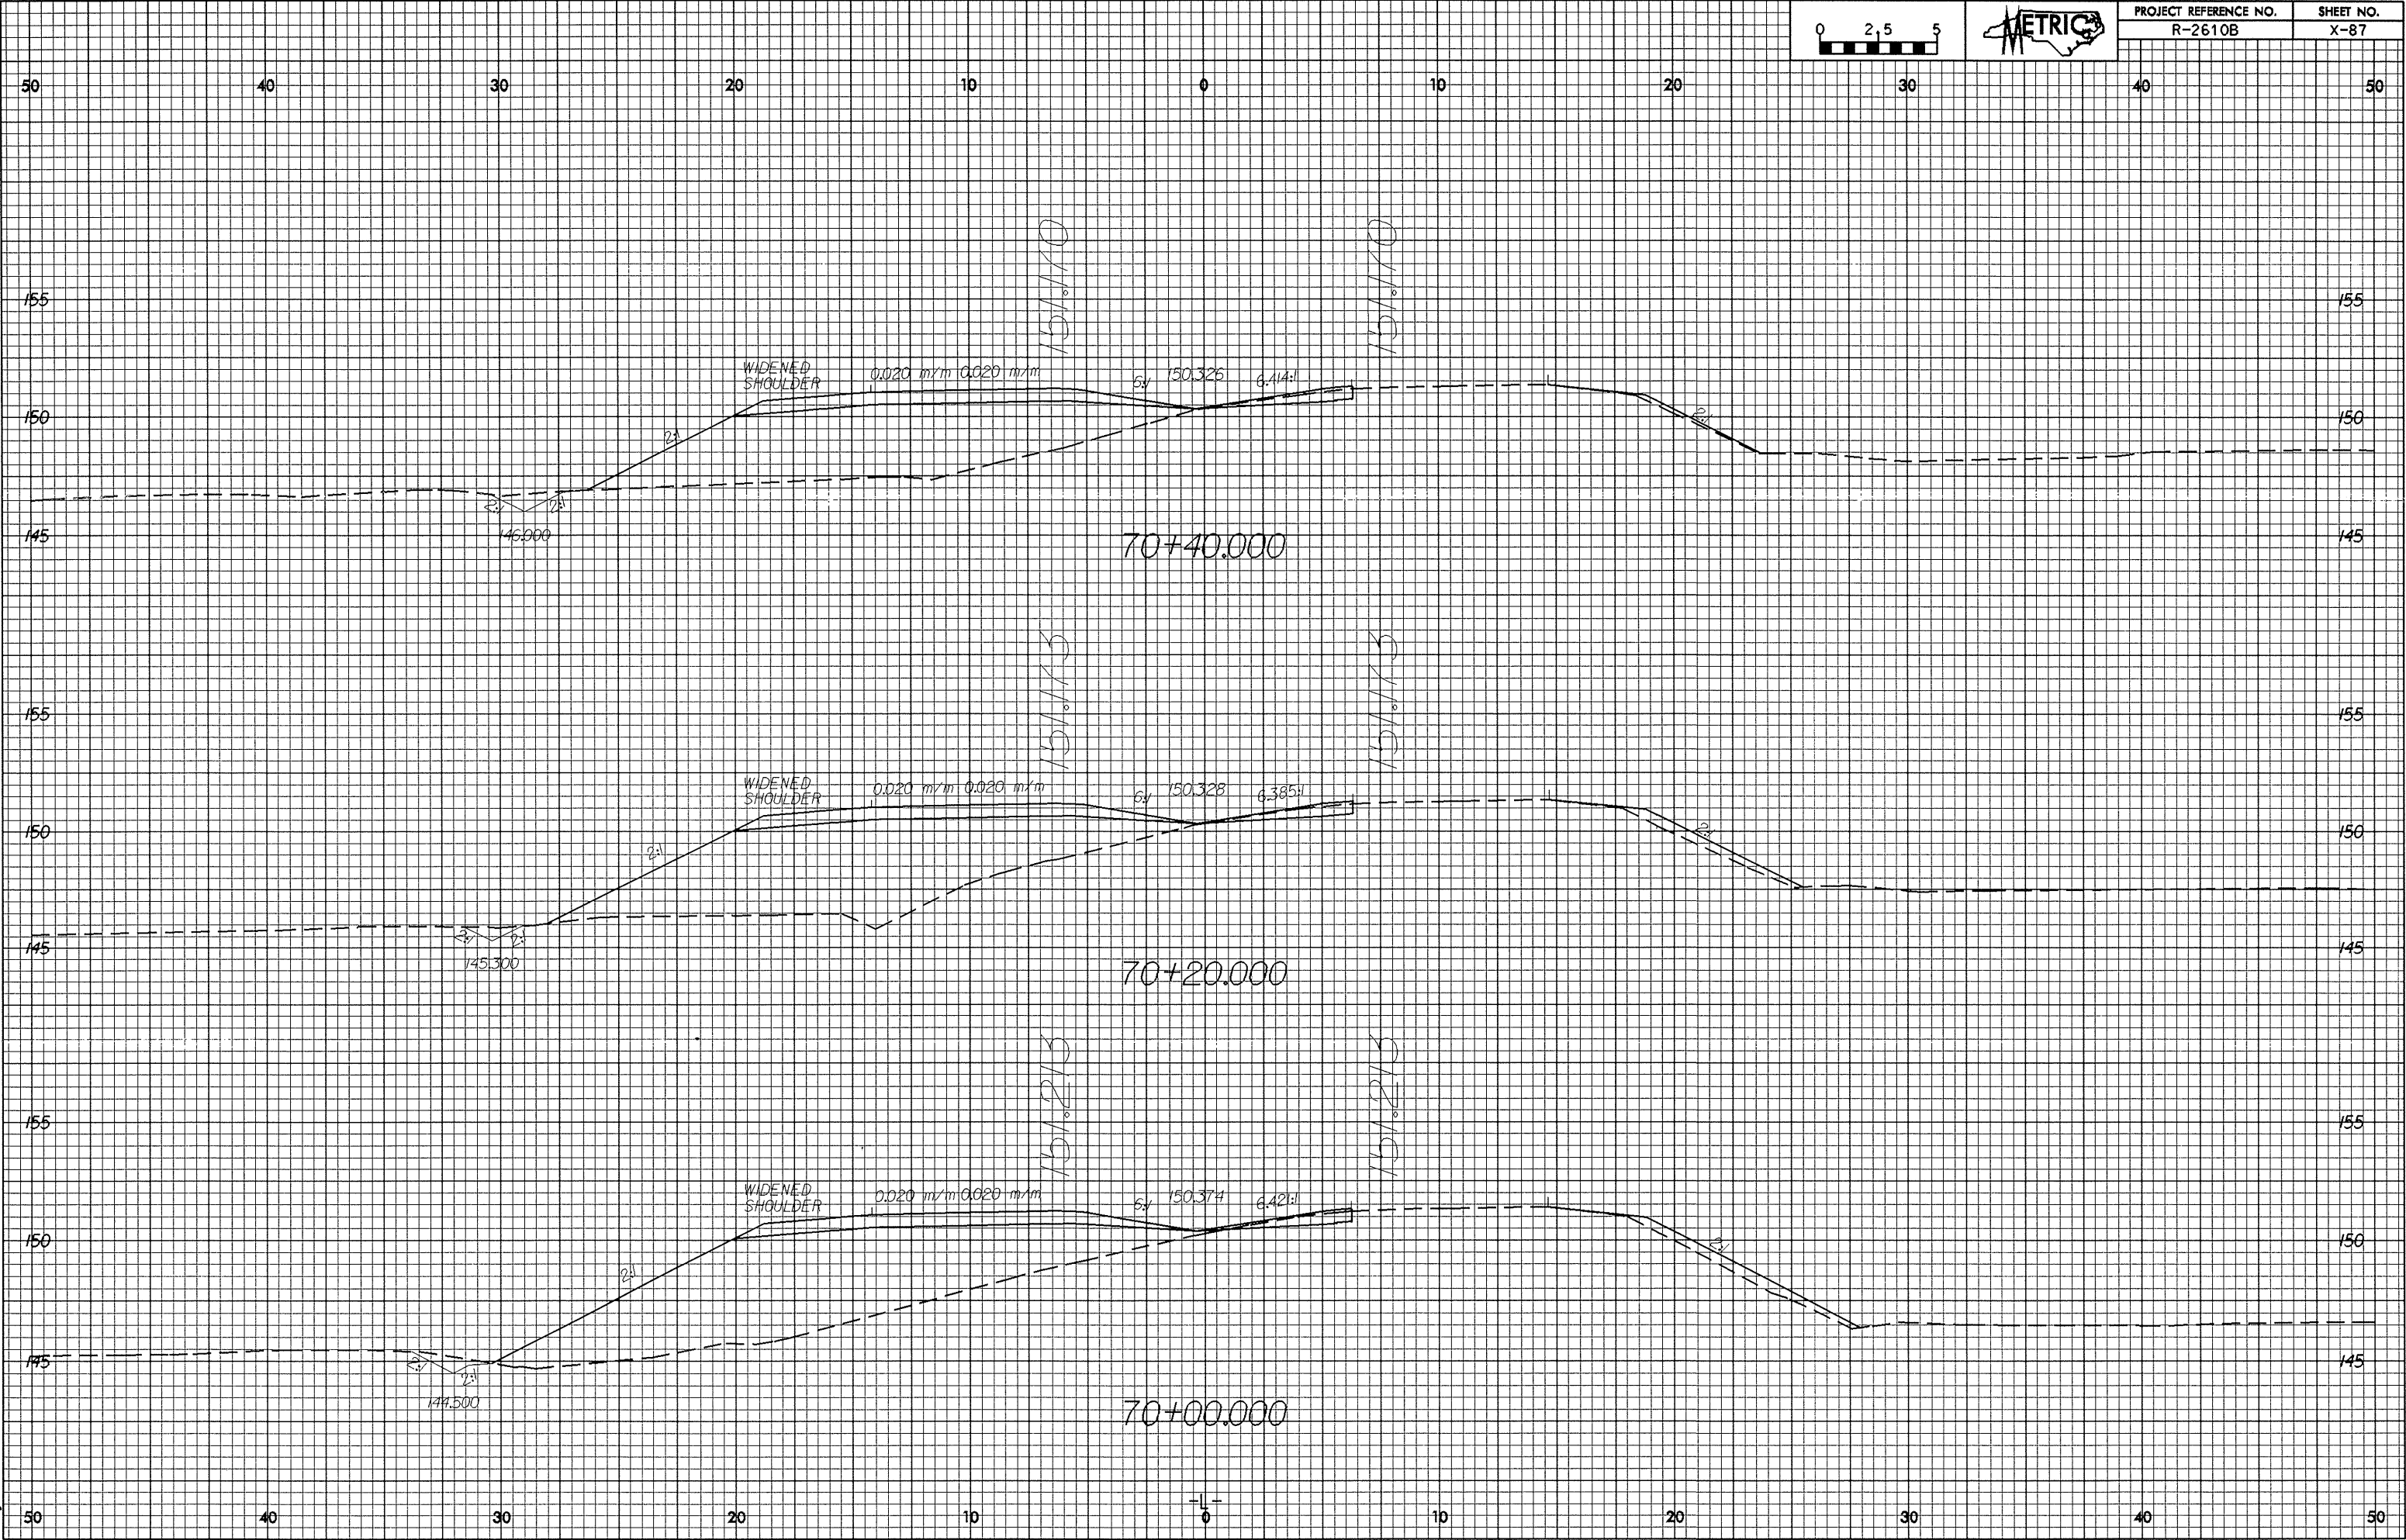

12/22/99 14:23
R-2610B X-87
RD087117