



12/22/09

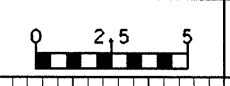

PROJECT REFERENCE NO.	SHEET NO.
R-2610B	X-83

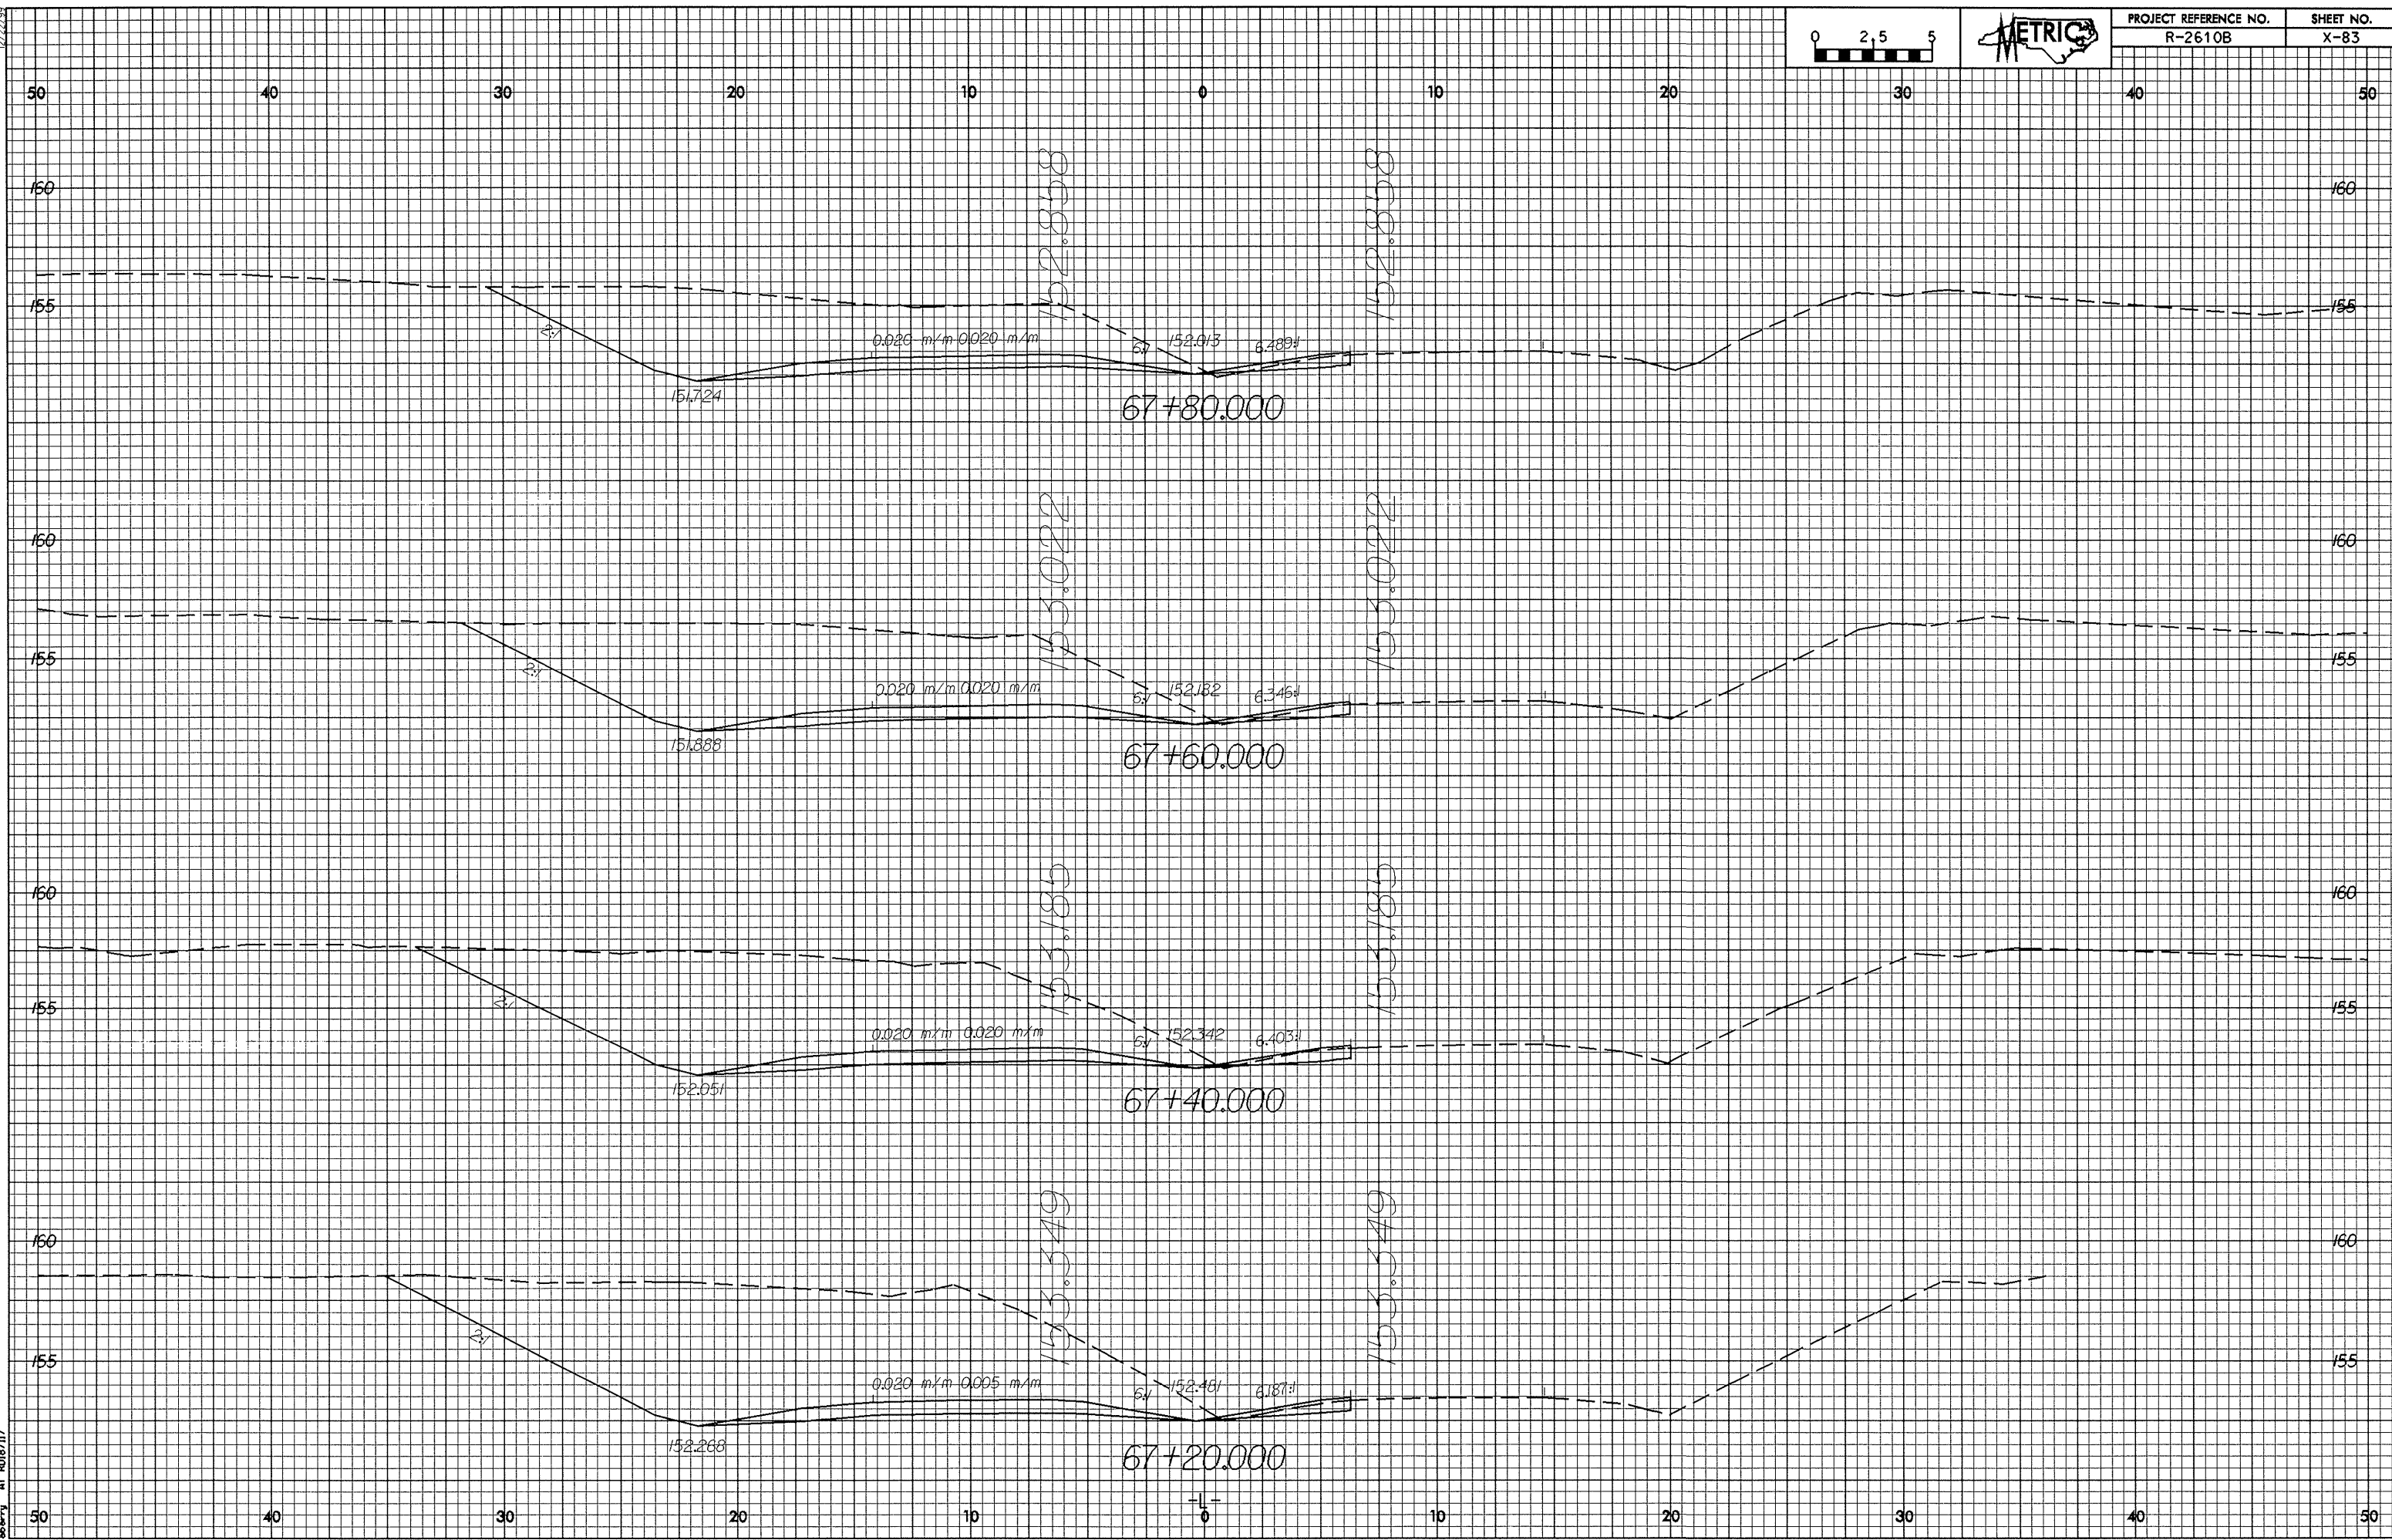

83 NOV 2009 15:22
 4
 152
 RD08717