



12/2/99

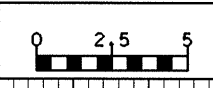

PROJECT REFERENCE NO. R-2610B	SHEET NO. X-82
----------------------------------	-------------------

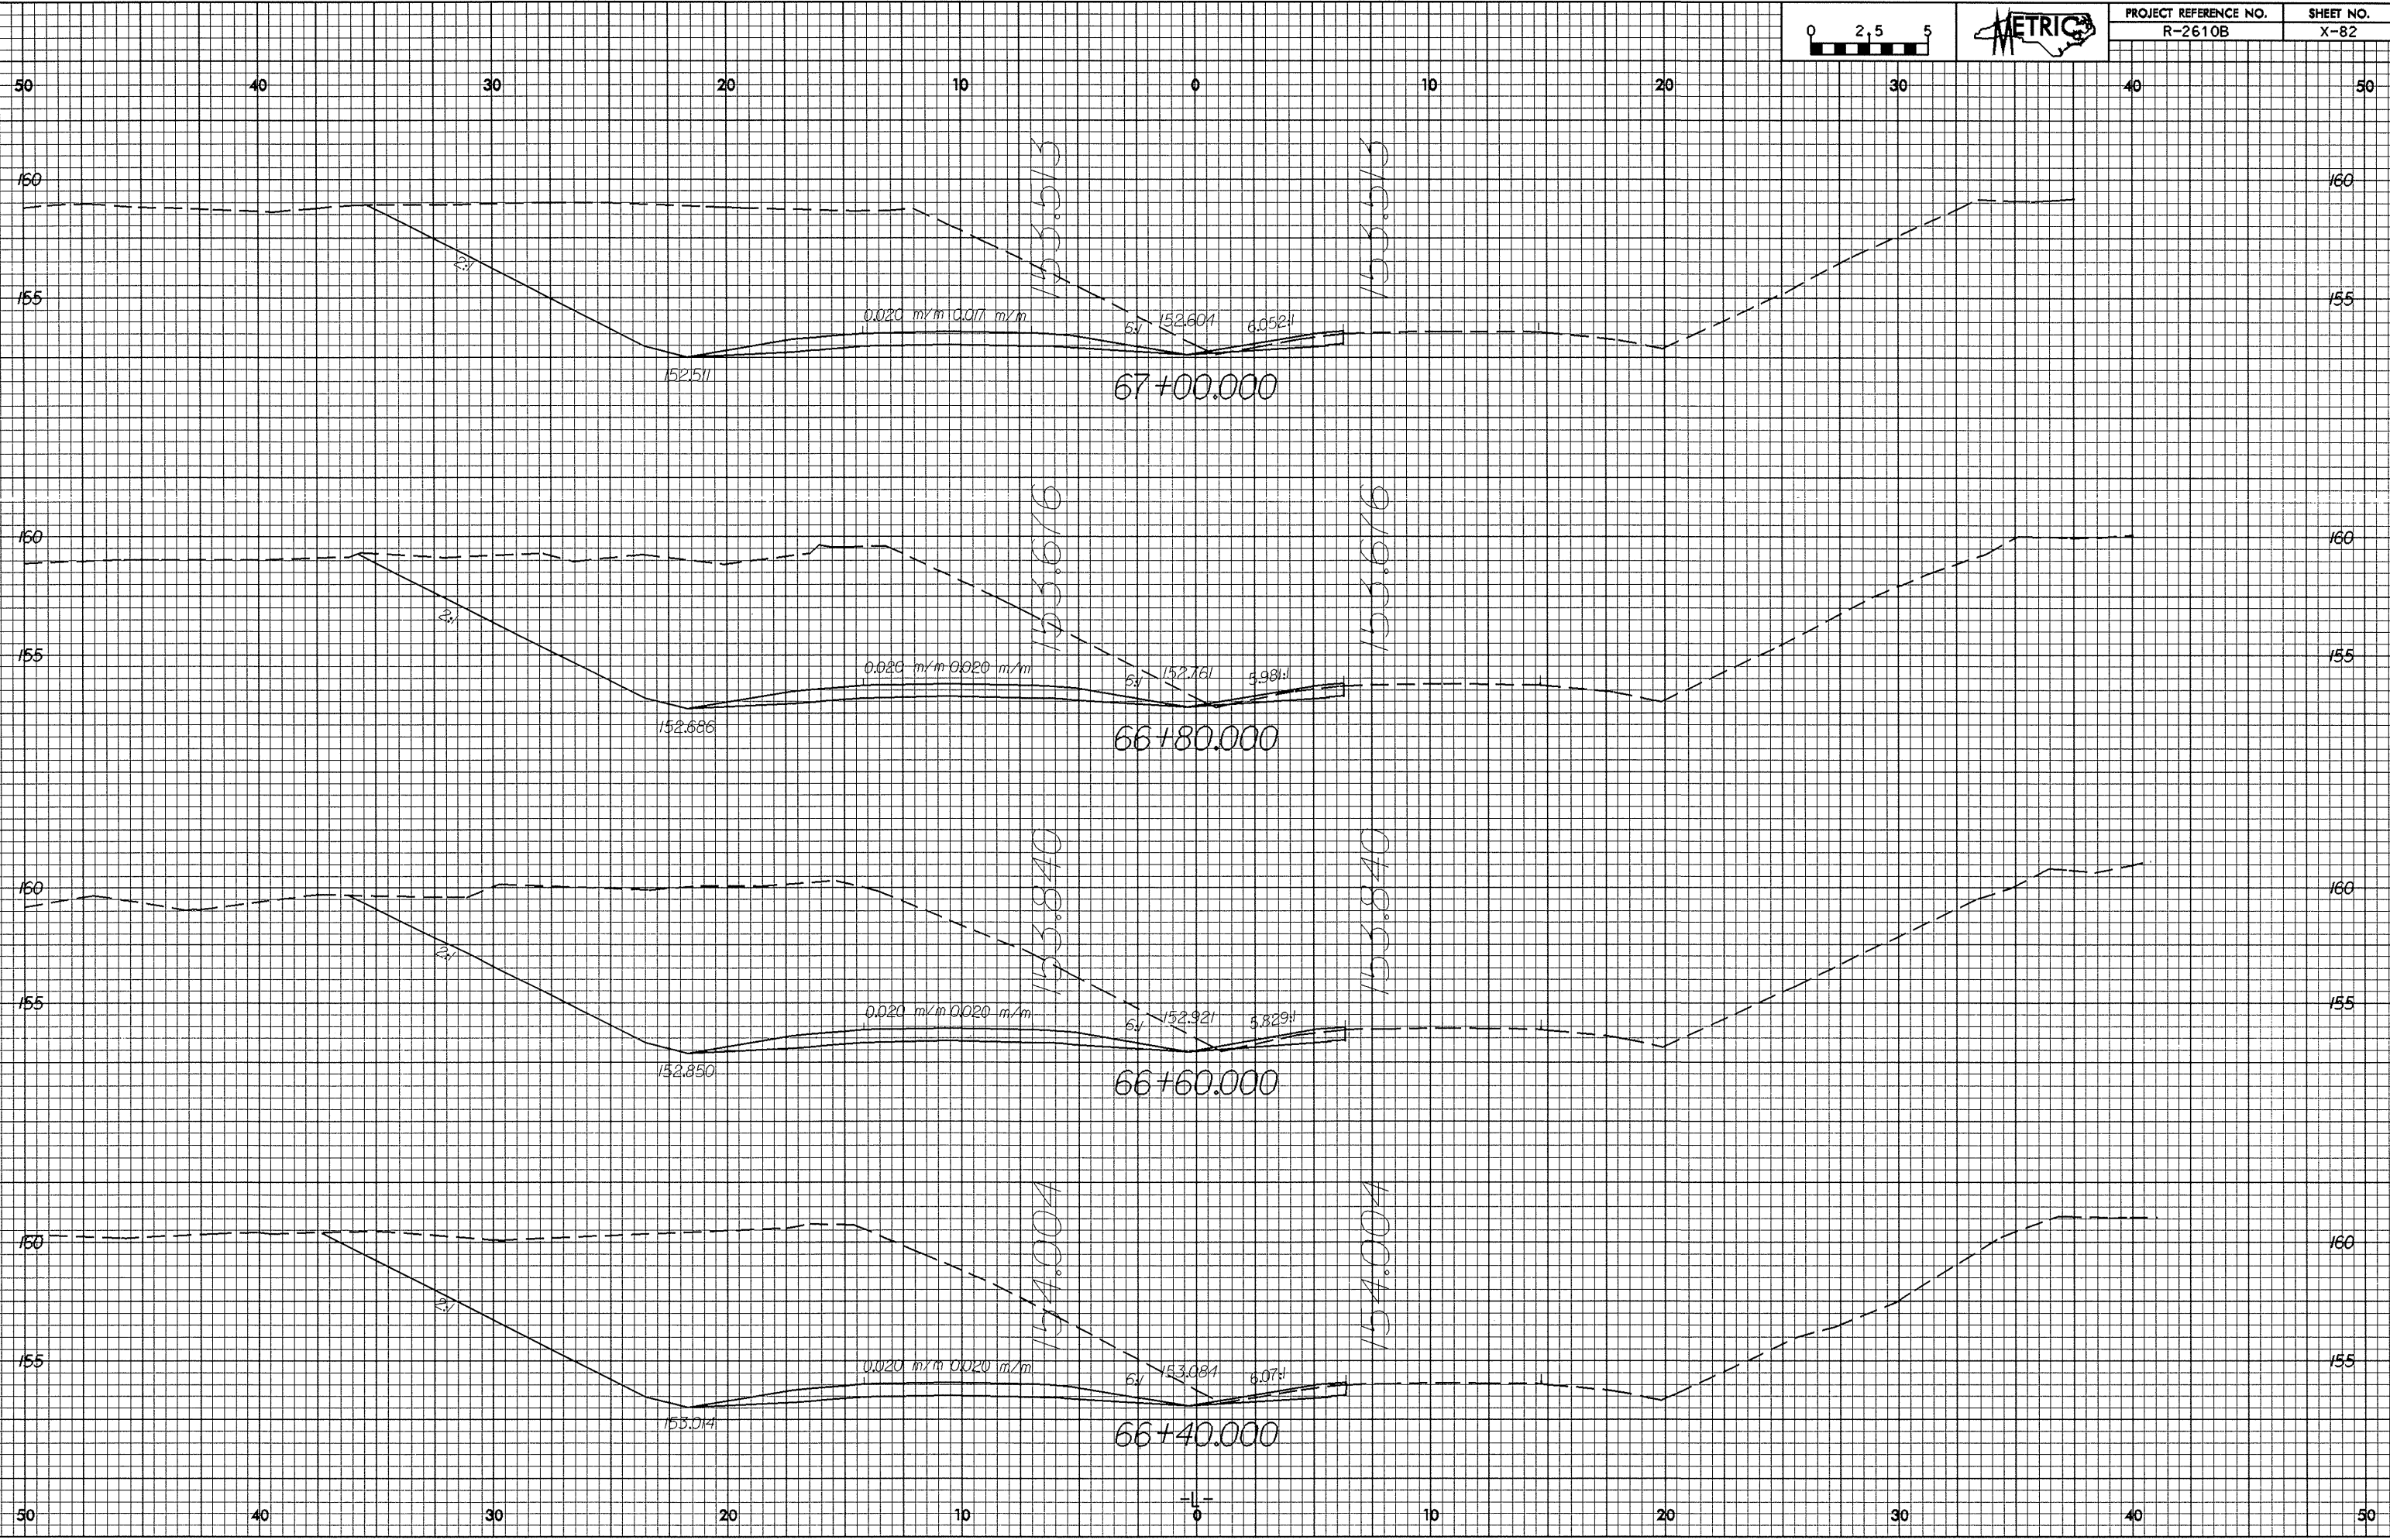

83-NOV-2003 15:21
R:\proj\12\81 RD18717