



15.22.95

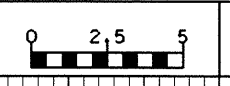

PROJECT REFERENCE NO. R-2610B	SHEET NO. X-81
----------------------------------	-------------------

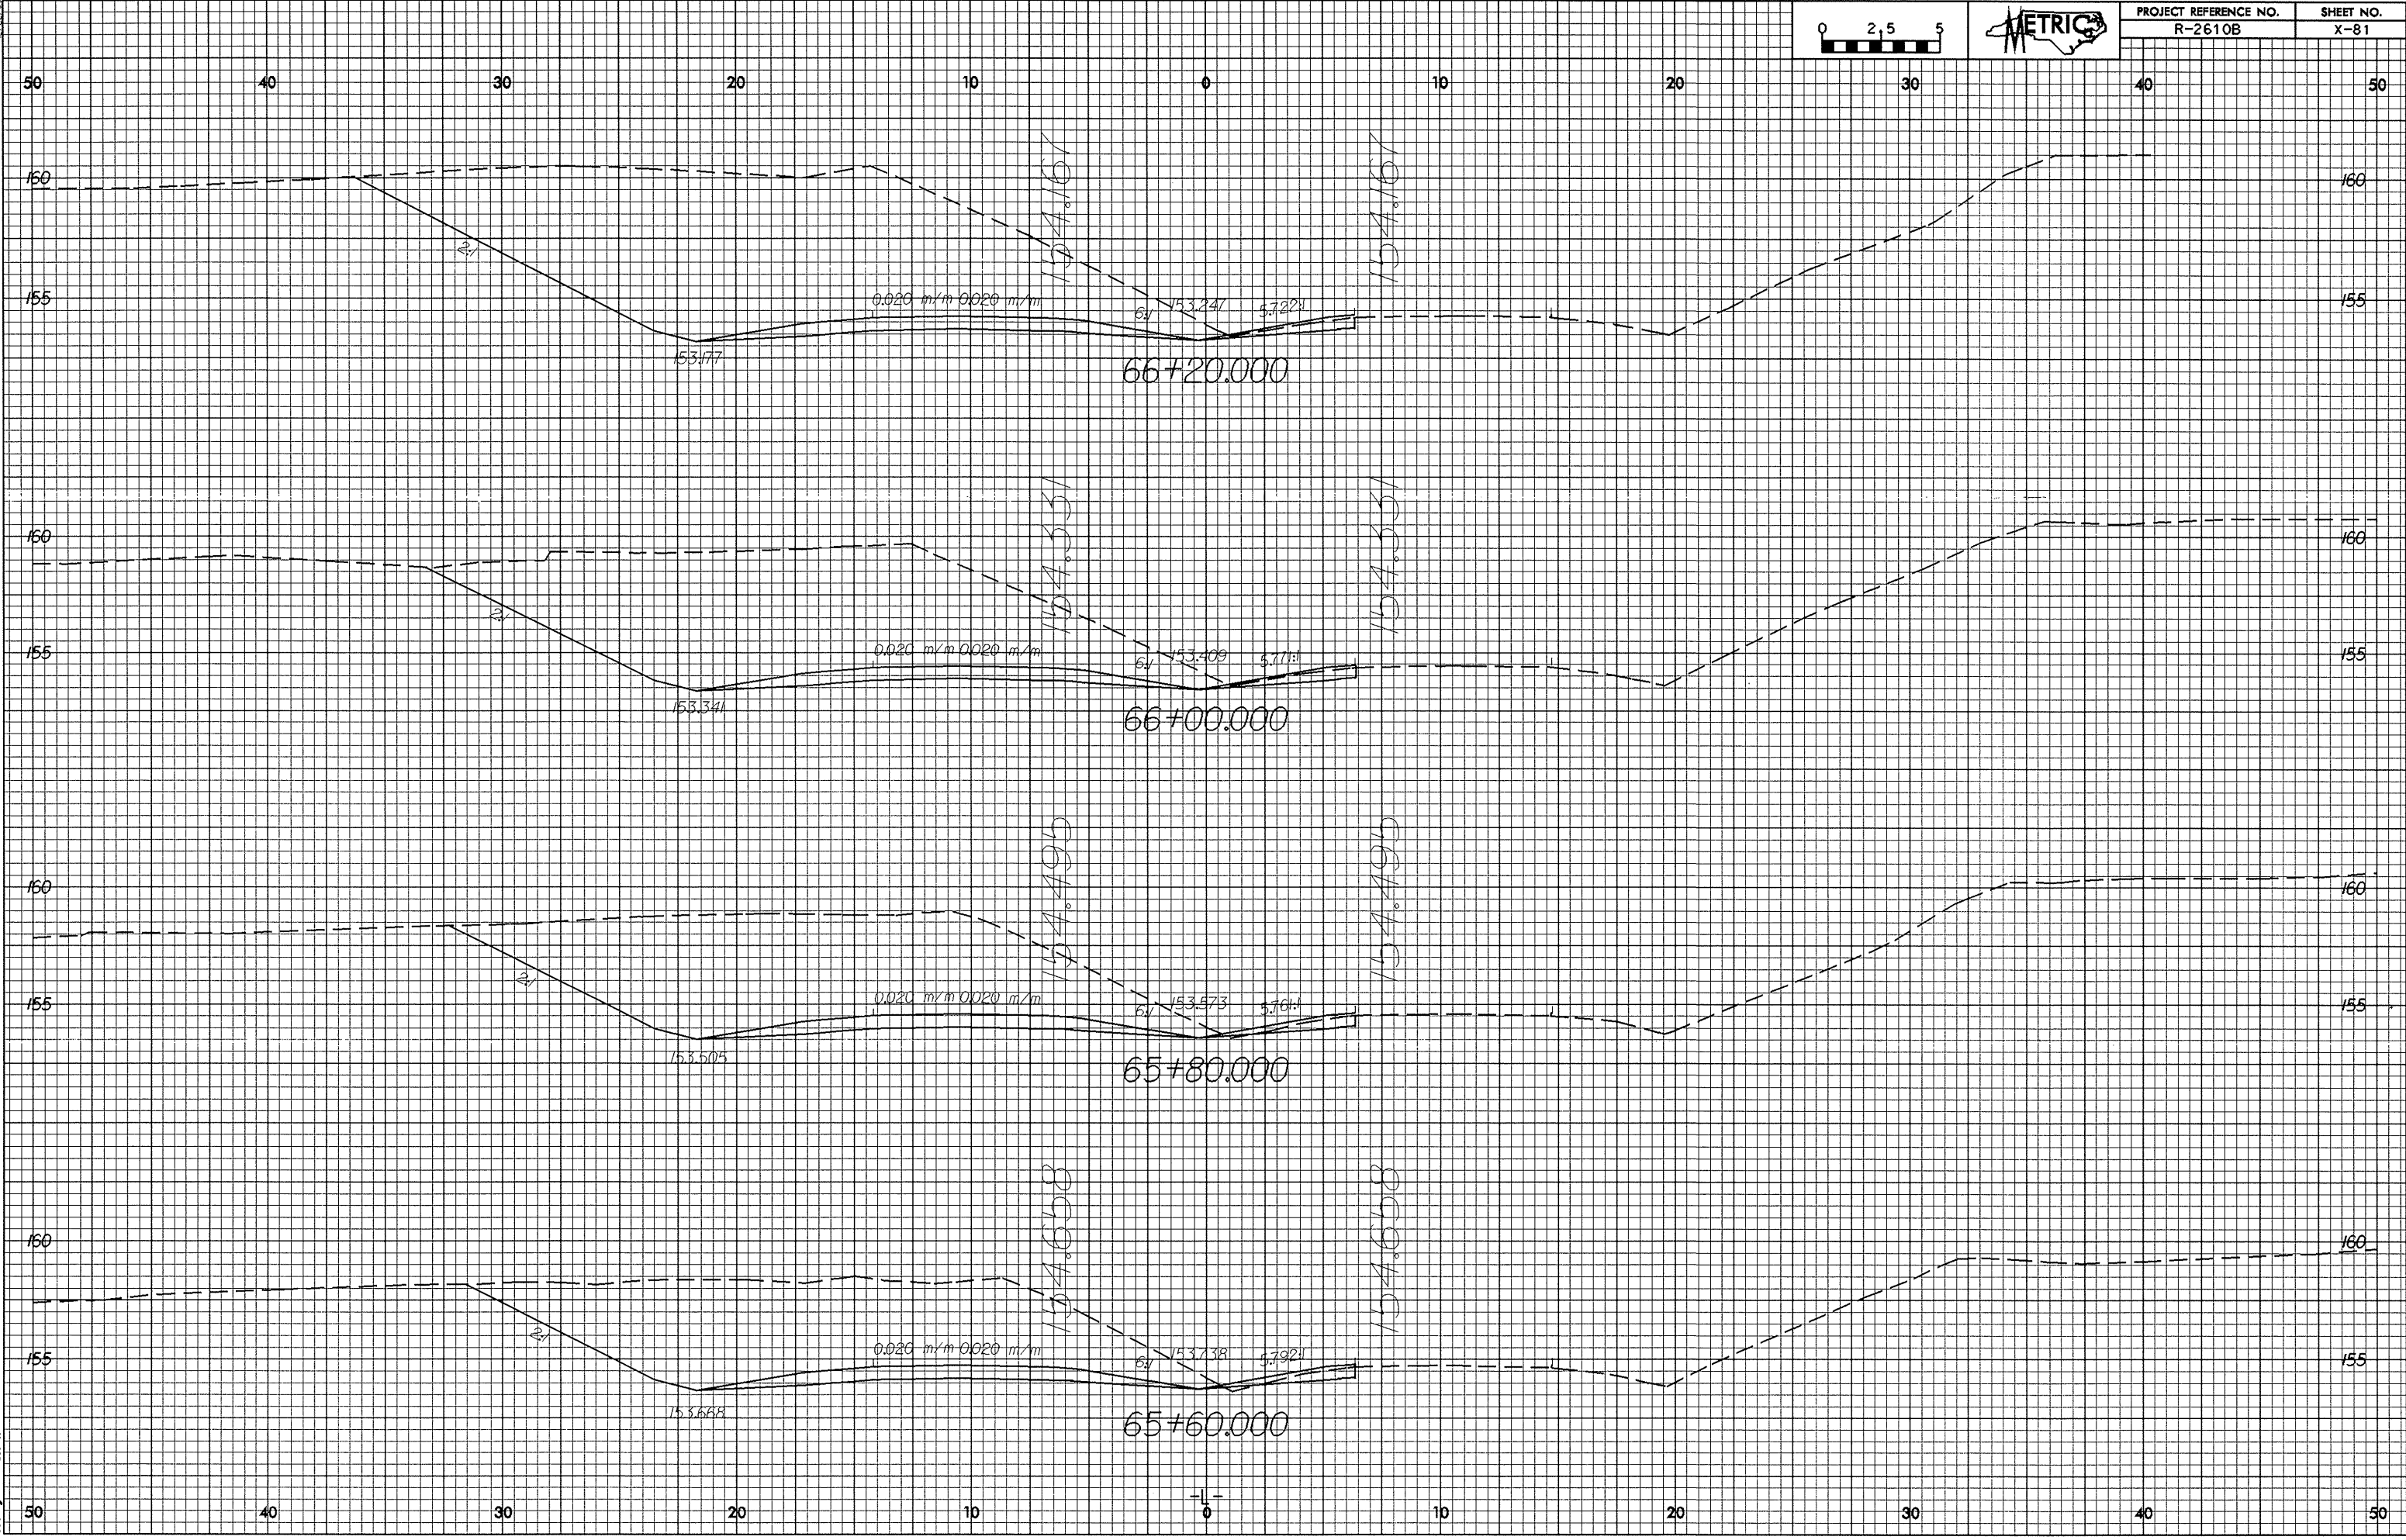

15.21  
15.21  
15.21