



12/22/95

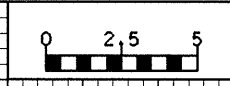

PROJECT REFERENCE NO. R-2610B	SHEET NO. X-79
----------------------------------	-------------------

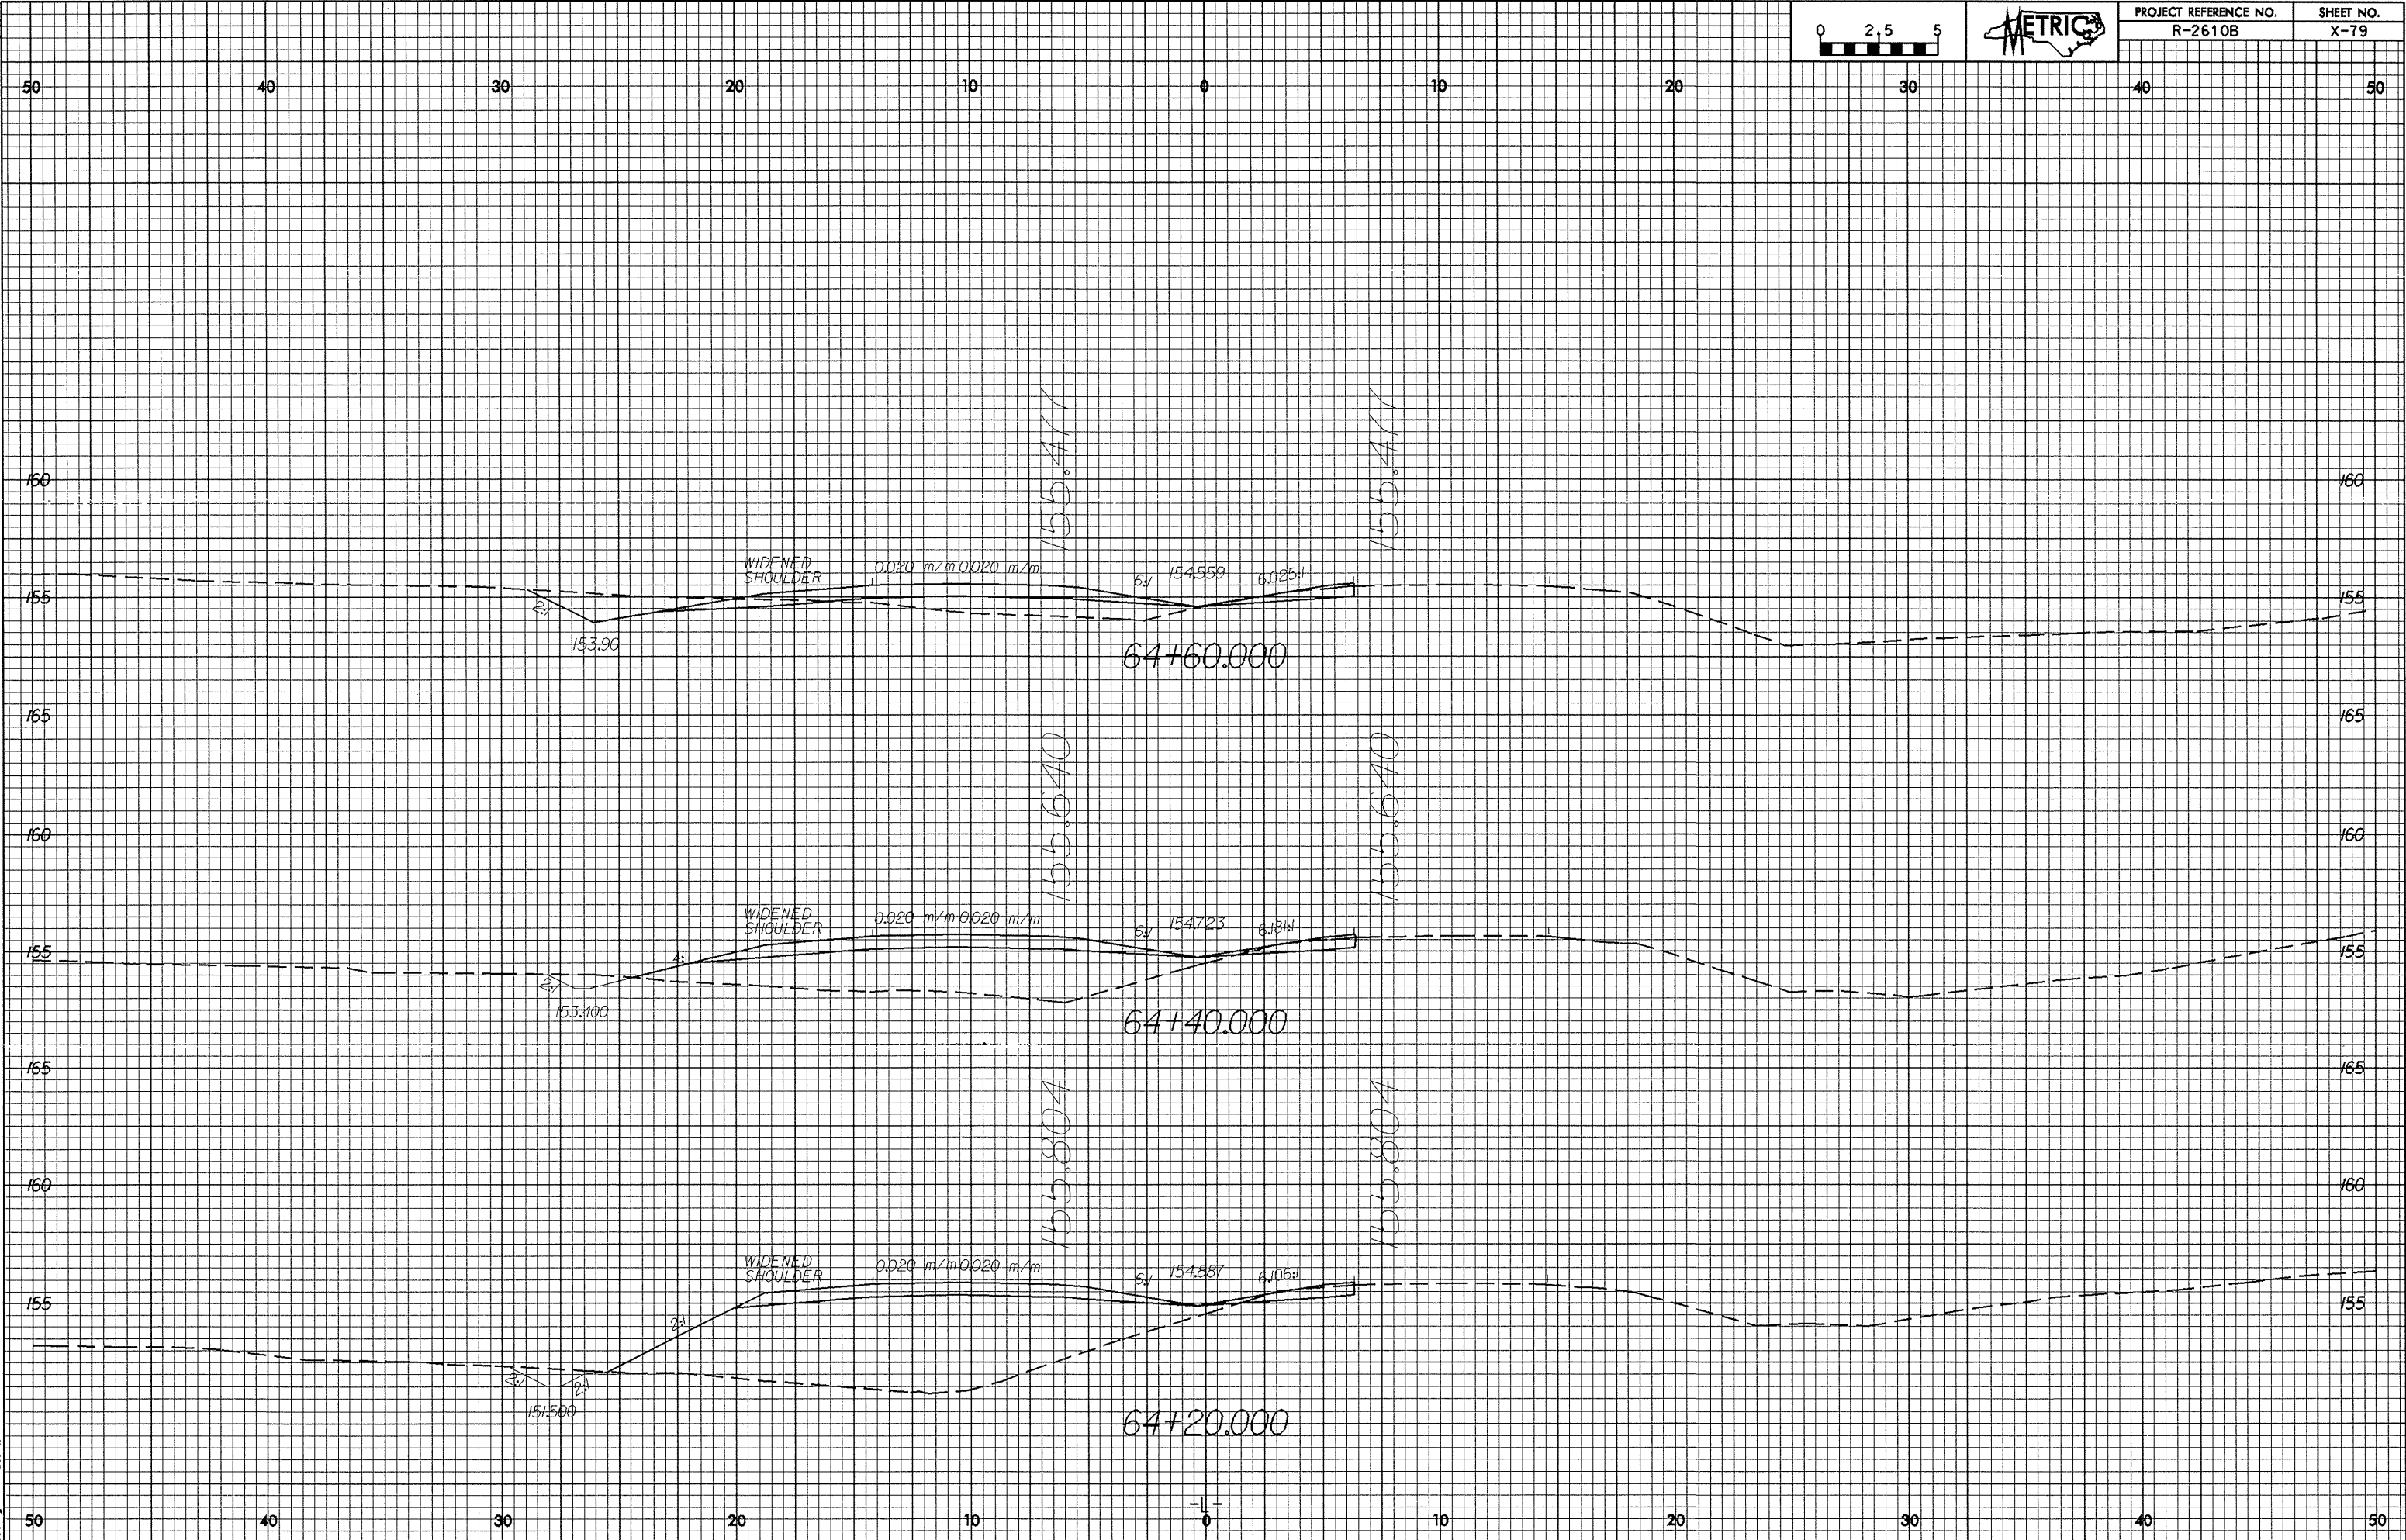

8/1/04 15:15
R018717