



02/22/99

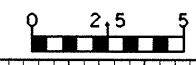

|                                  |                   |
|----------------------------------|-------------------|
| PROJECT REFERENCE NO.<br>R-2610B | SHEET NO.<br>X-73 |
|----------------------------------|-------------------|

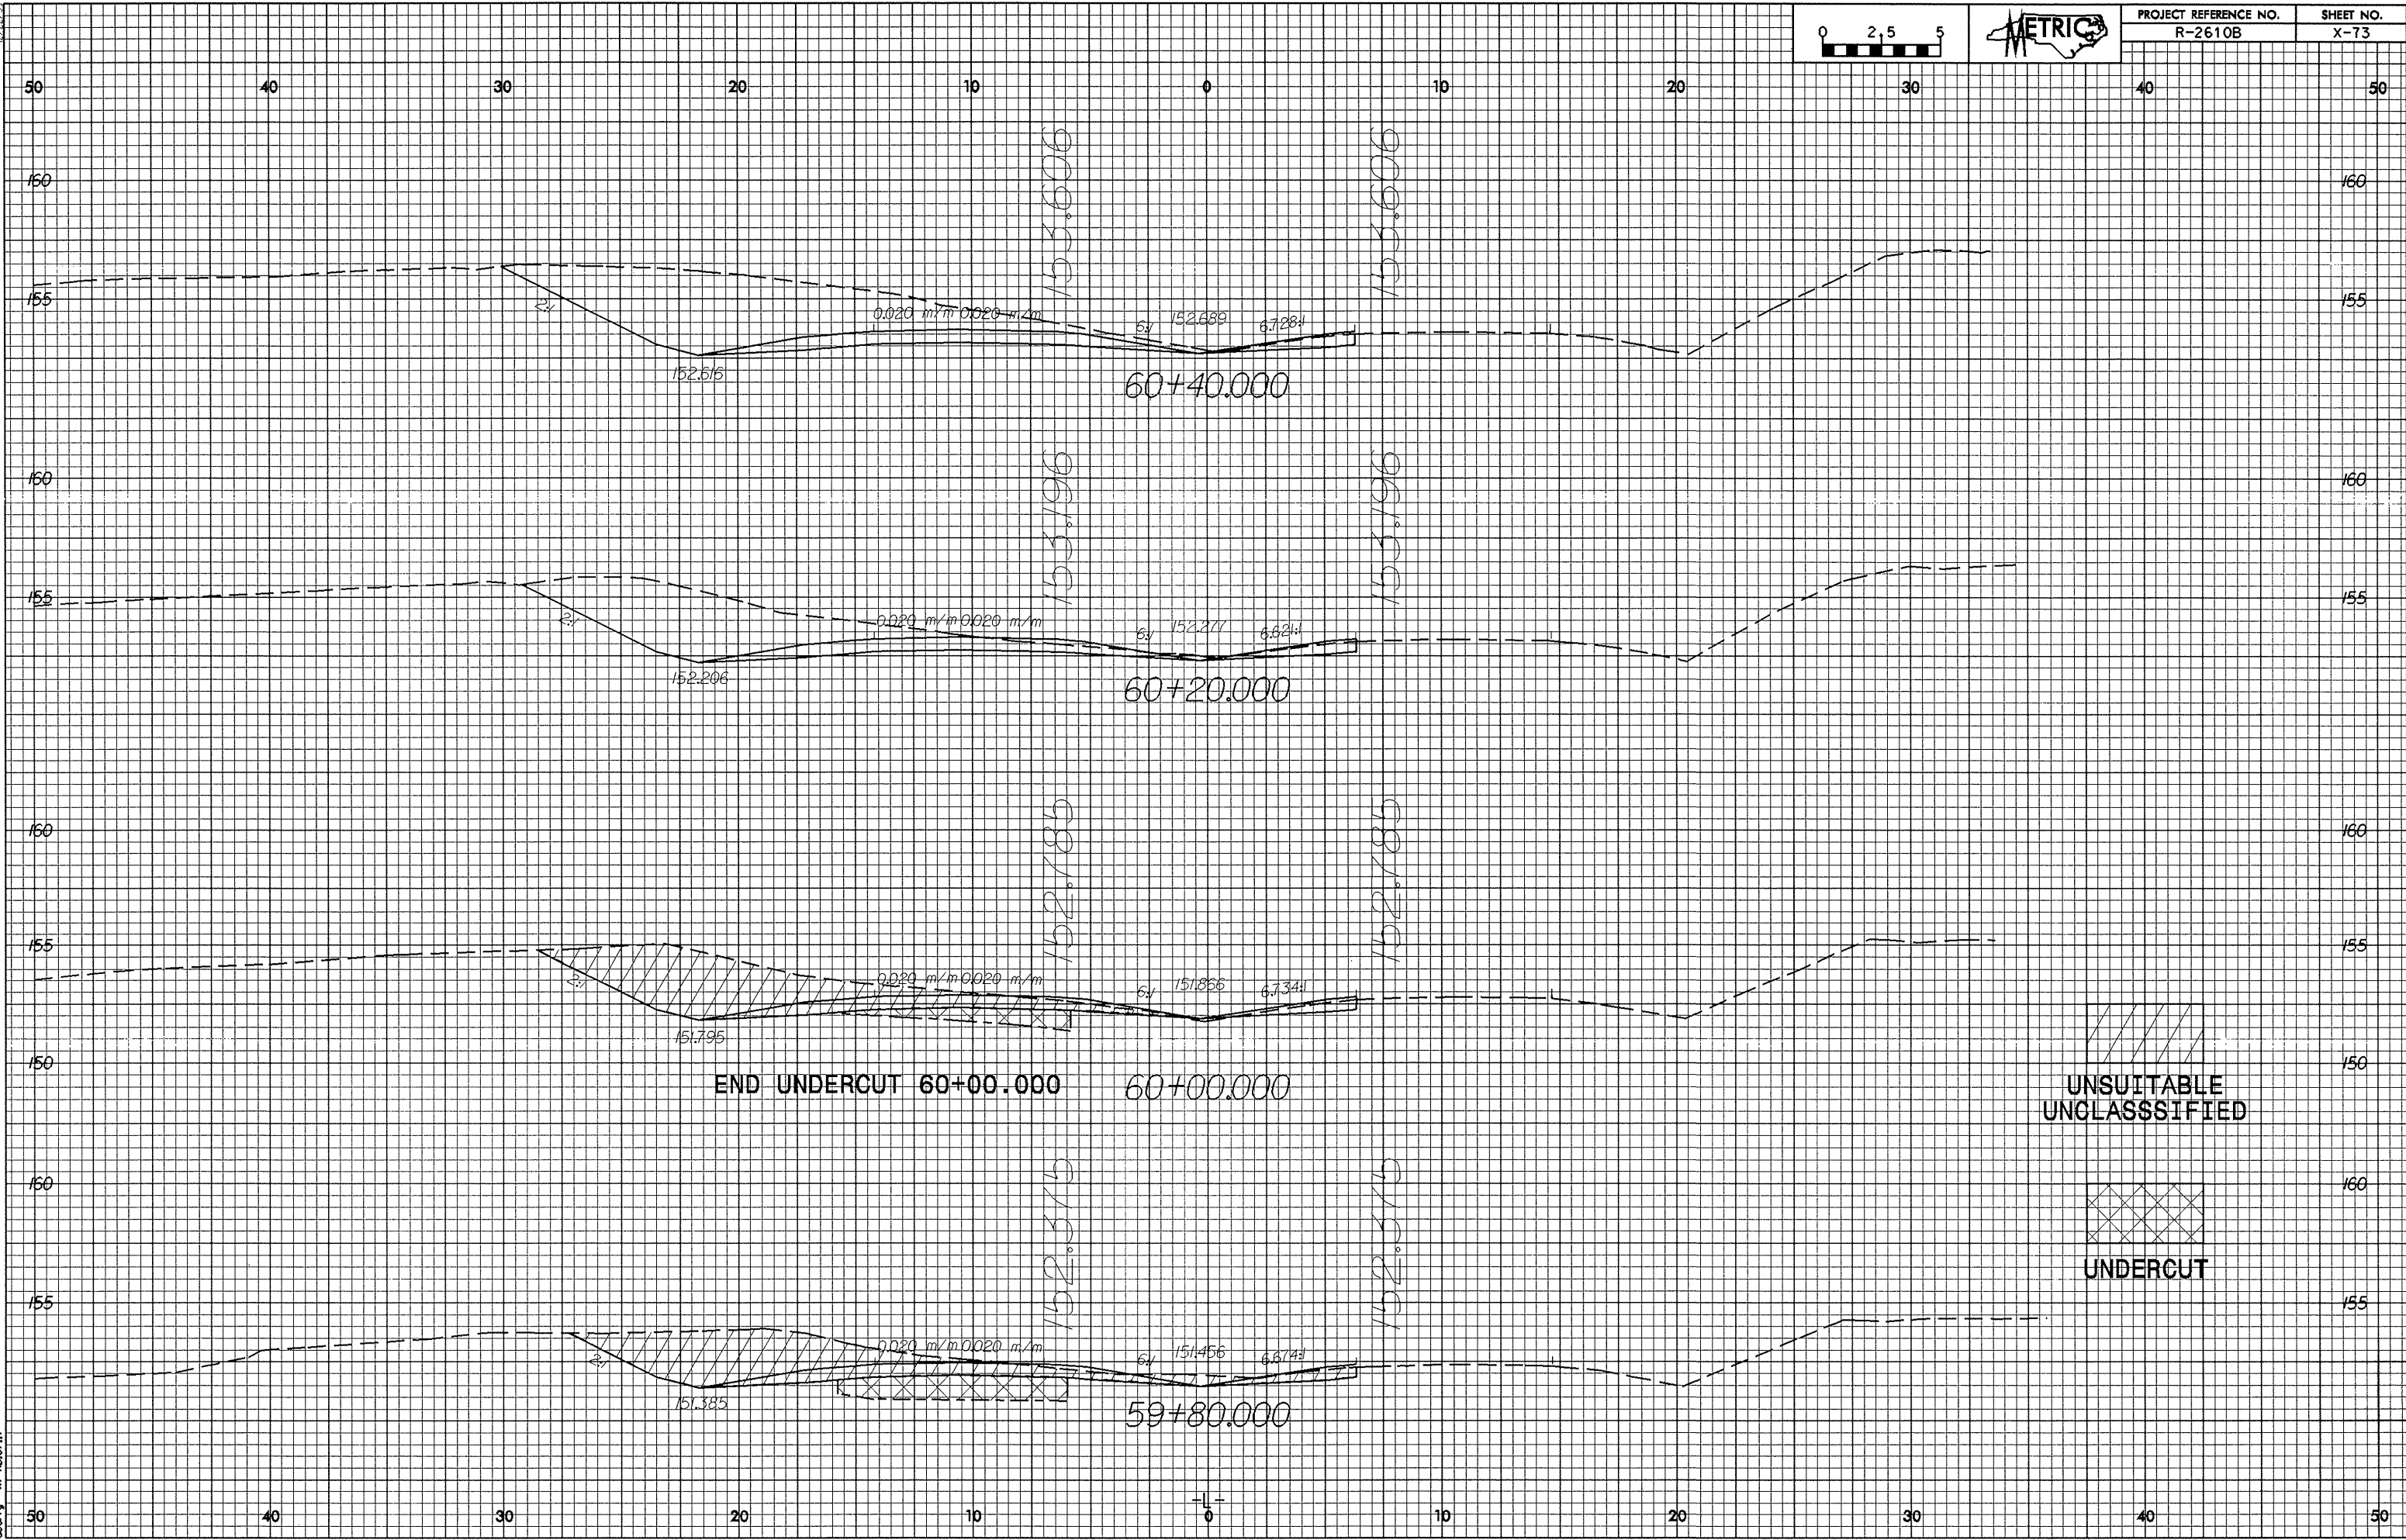

88-NOV-2009 15:17  
R0187117