
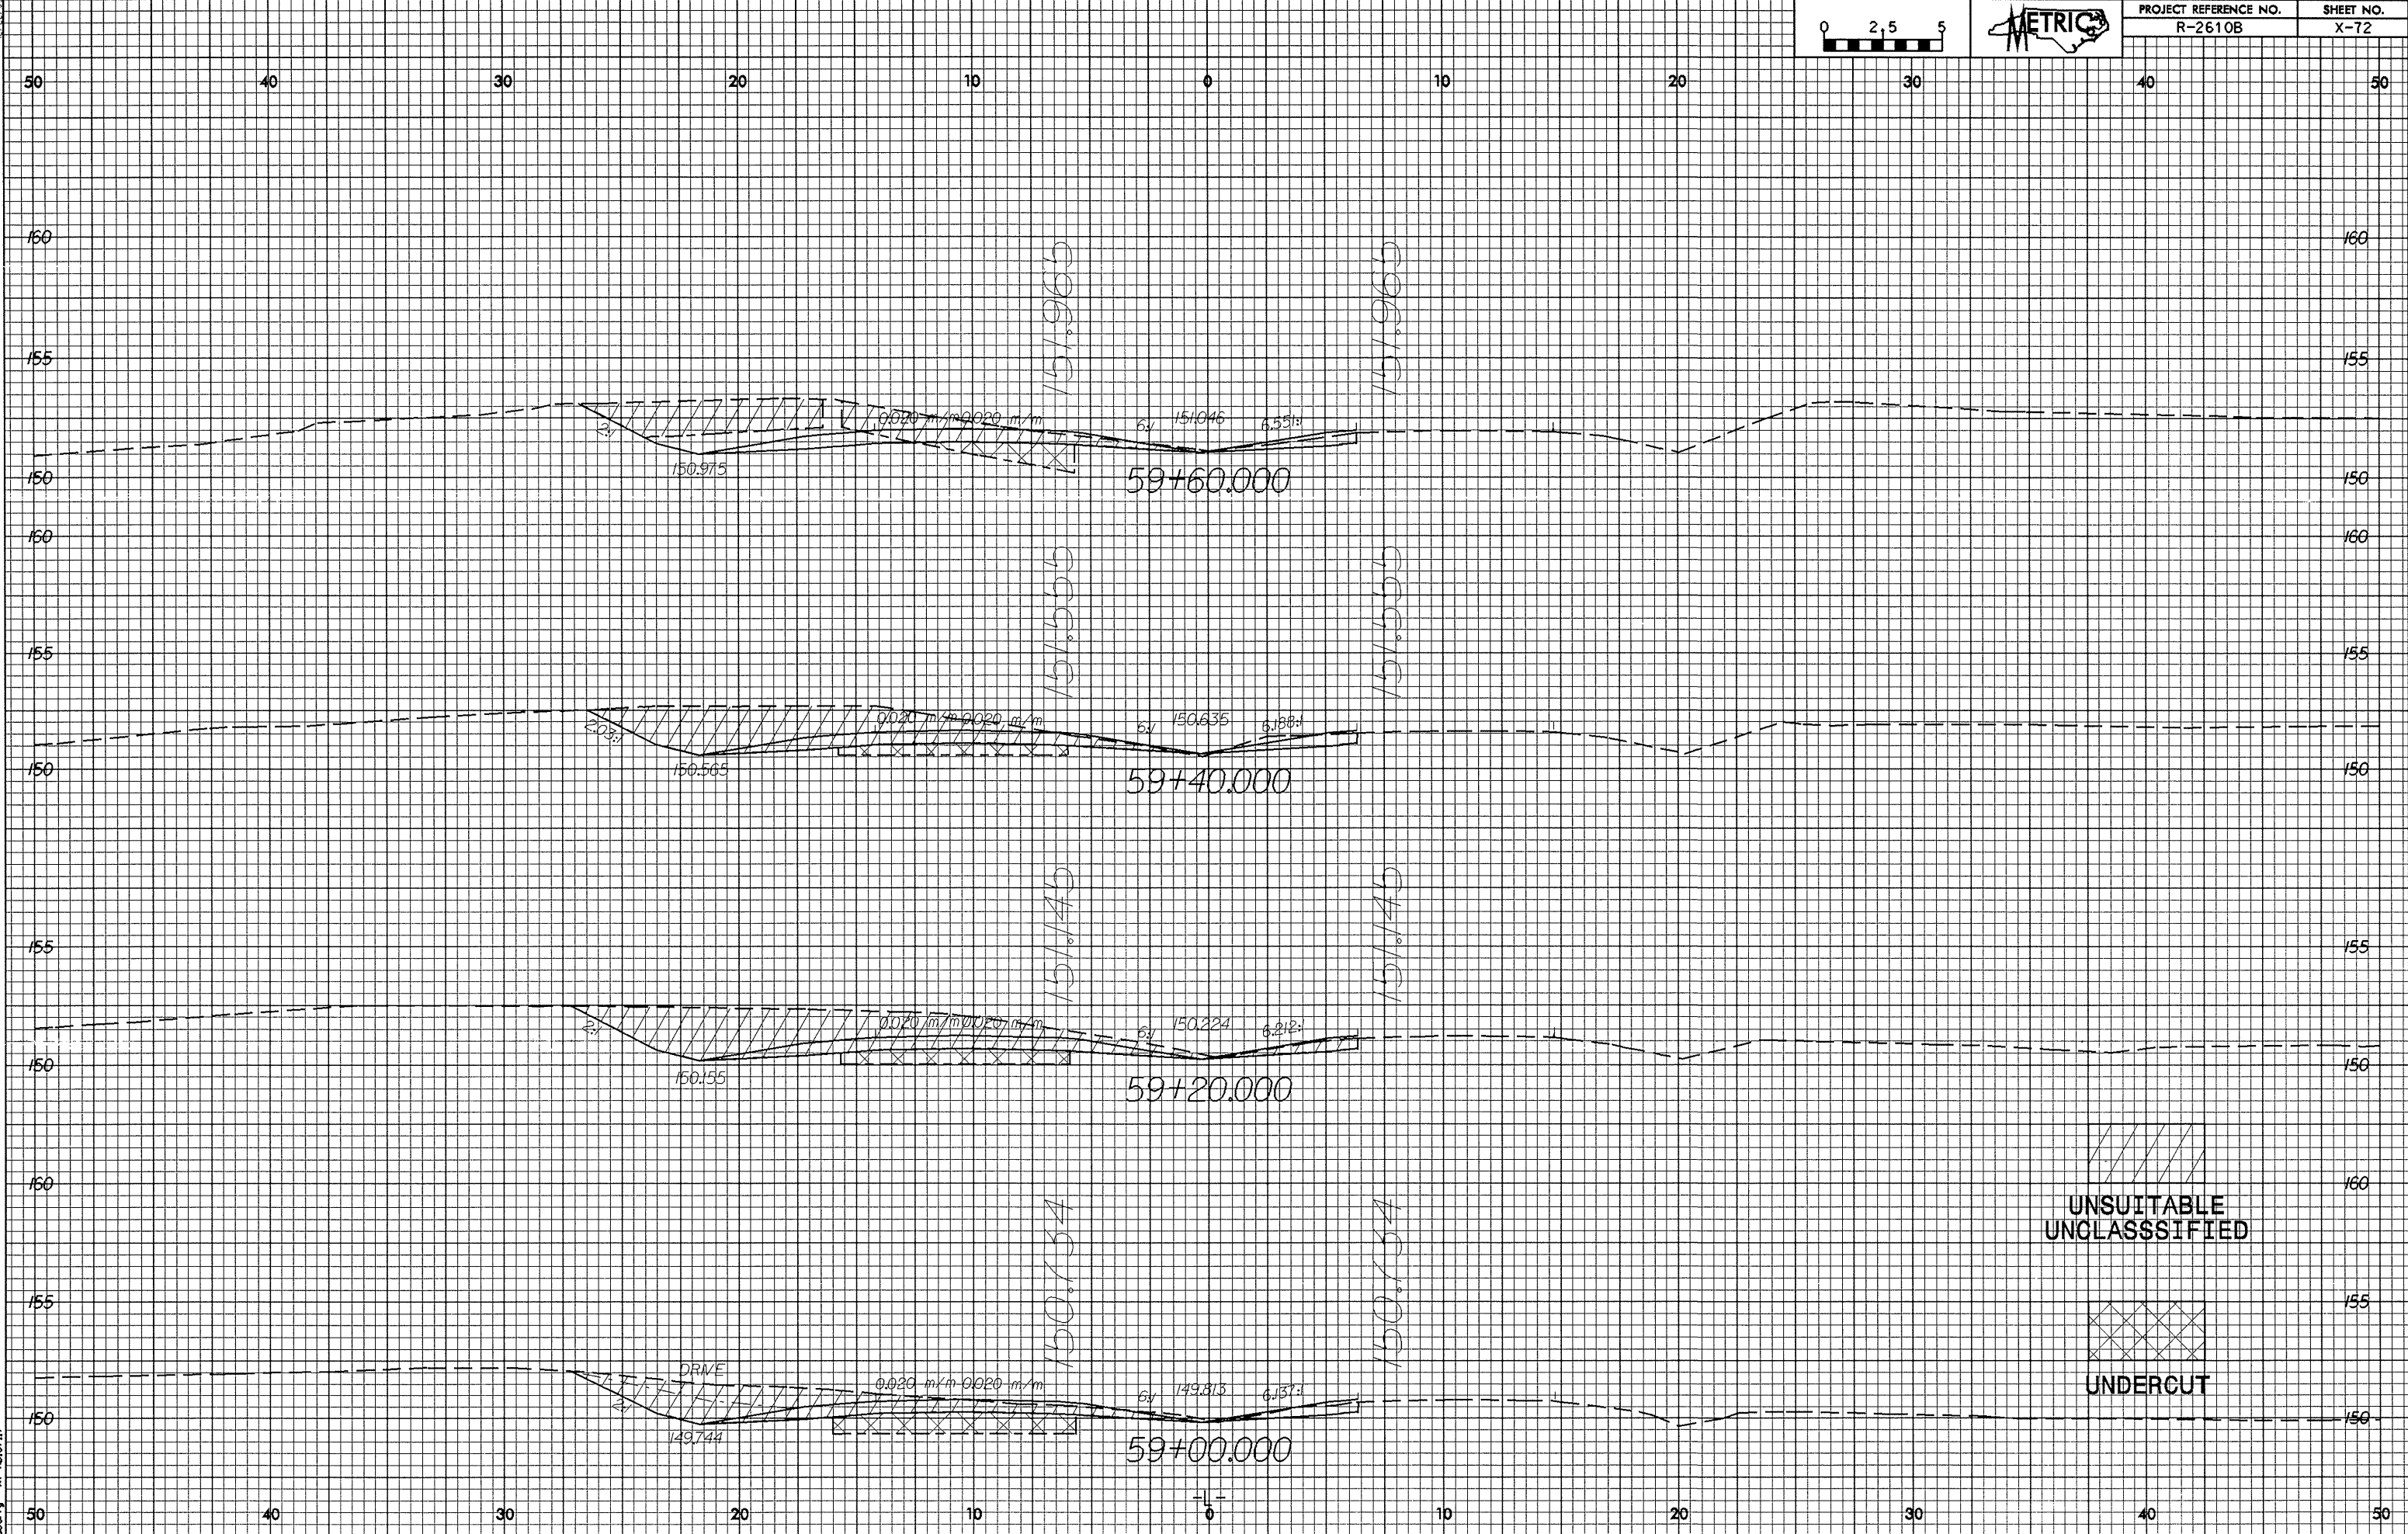
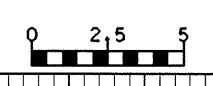



15/12/2017 15:17 20187117

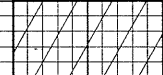


 UNSUITABLE
 UNCLASSIFIED

 UNDERCUT

0