



12/22/99

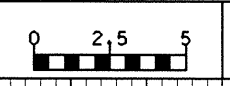

PROJECT REFERENCE NO. R-2610B	SHEET NO. X-70
----------------------------------	-------------------

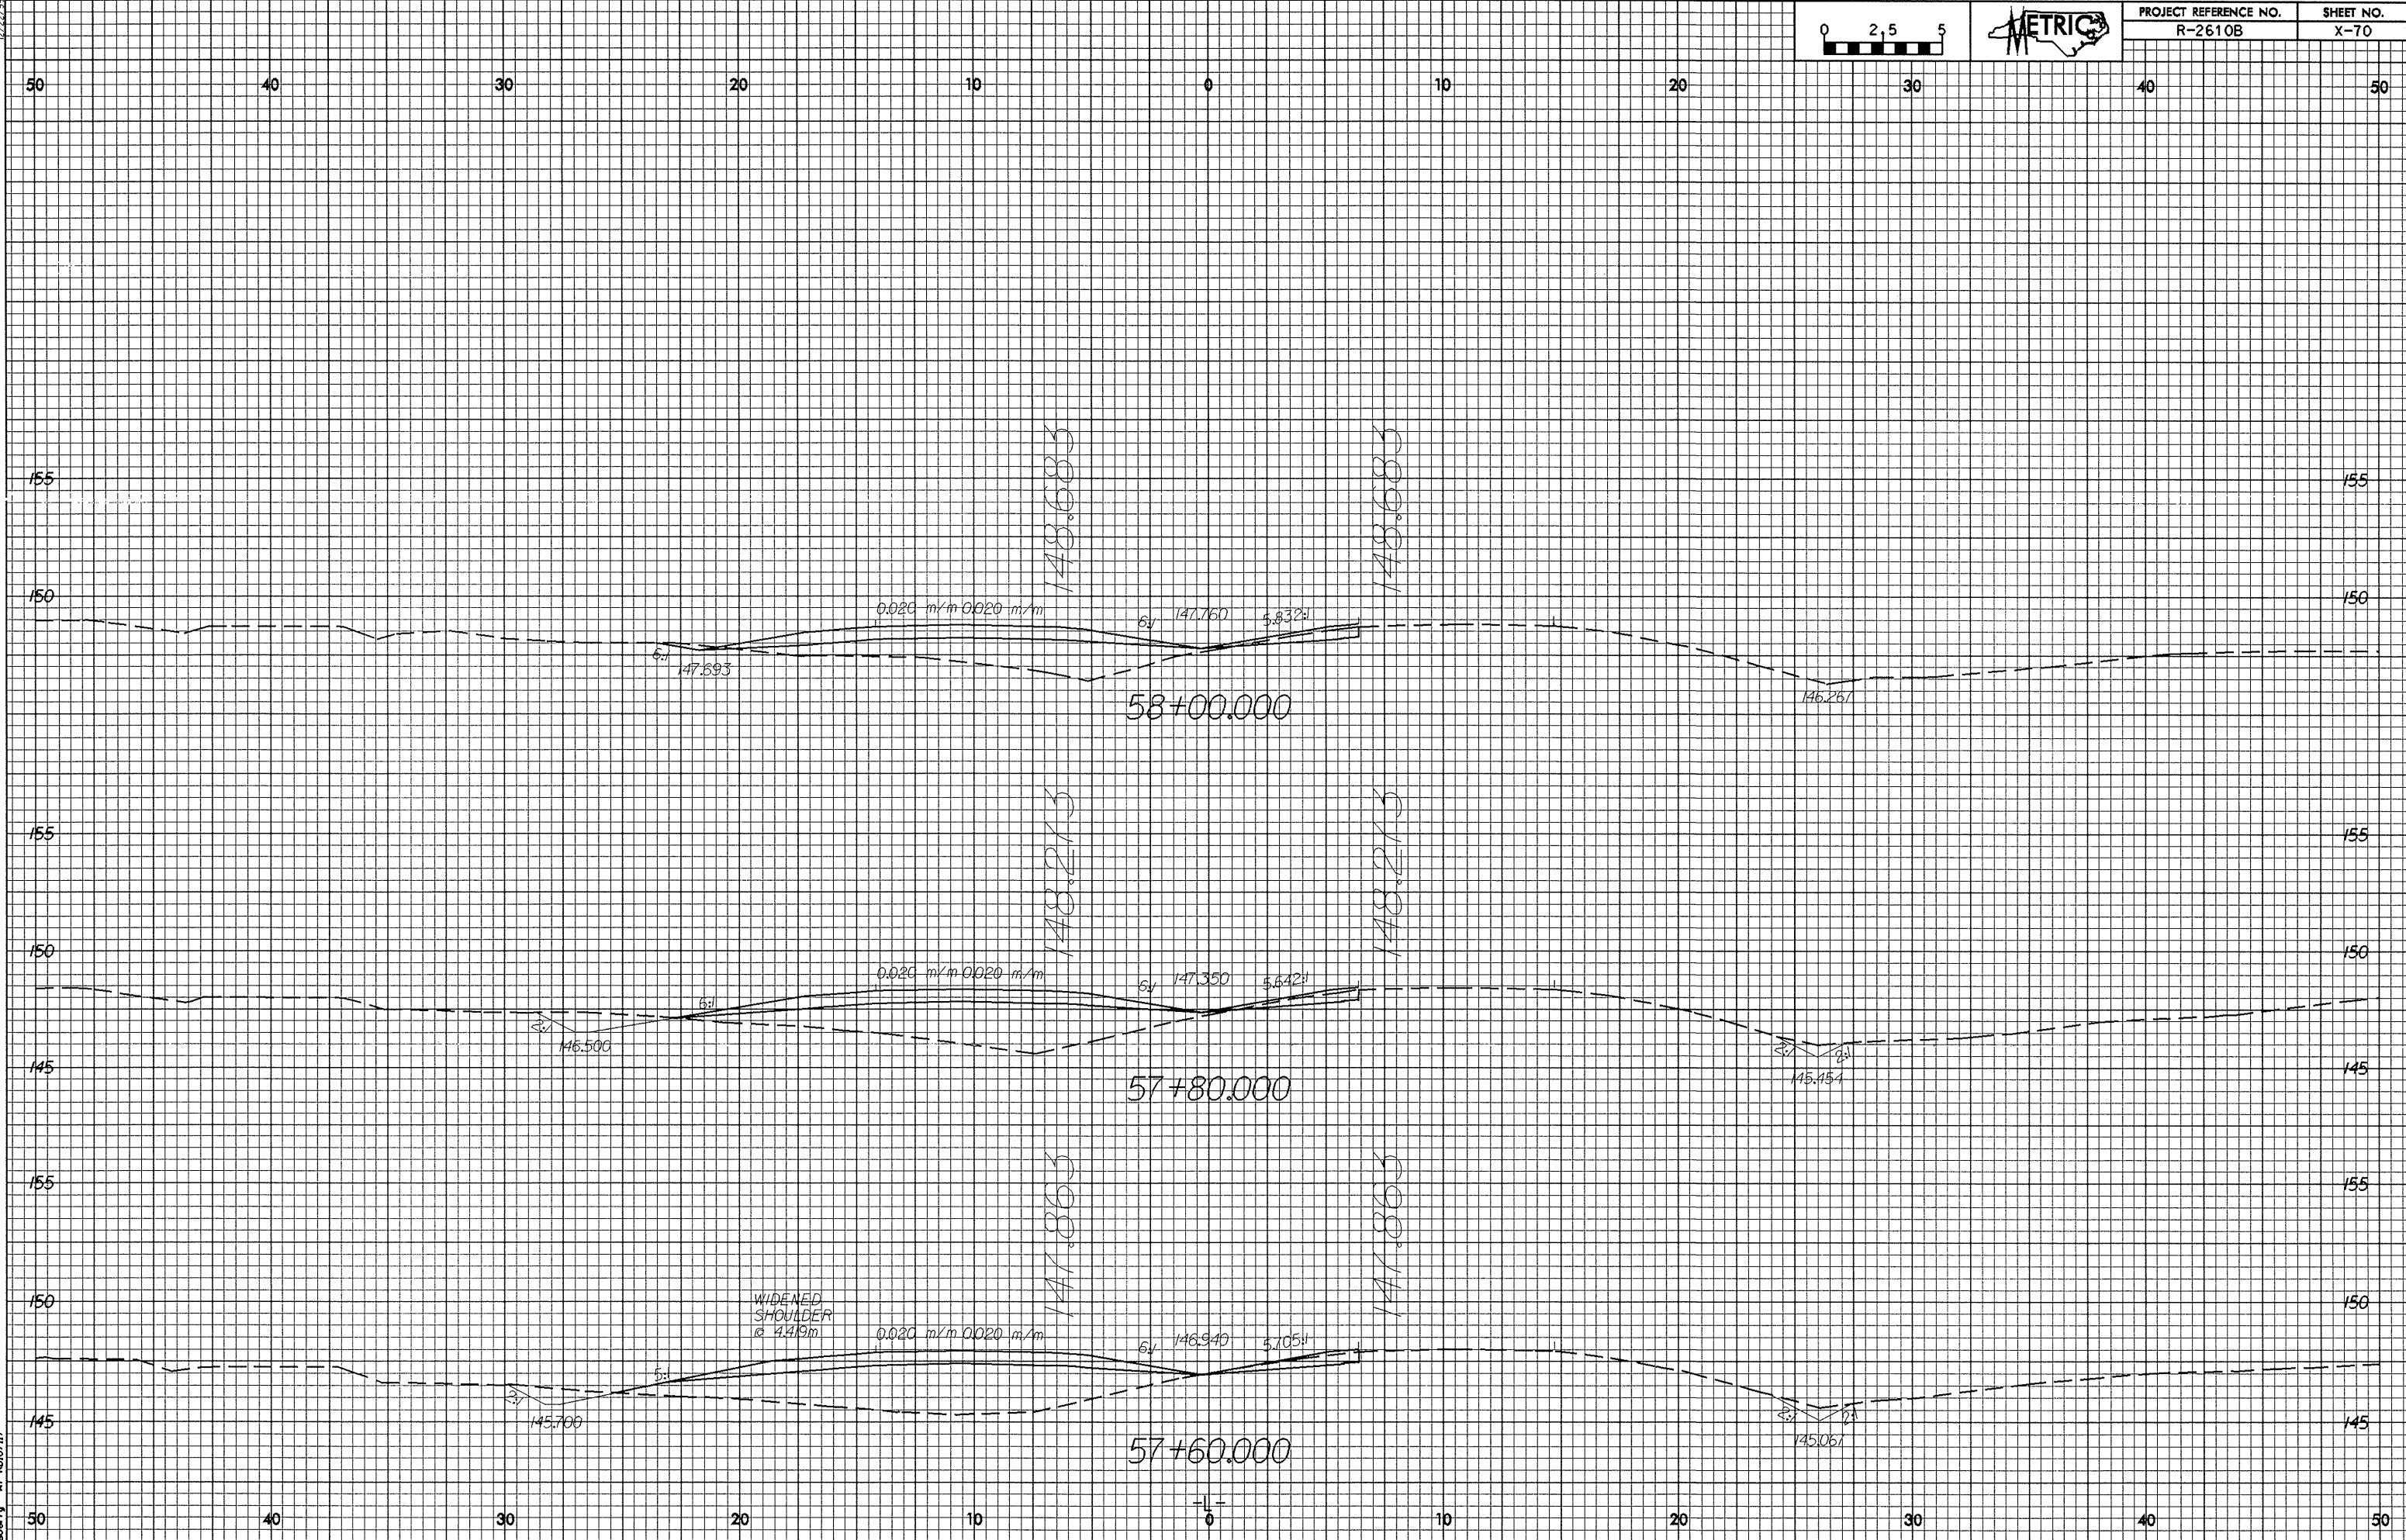

8-NOV-2003 15:15
R0187117