


01/26/08



PROJECT REFERENCE NO.	SHEET NO.
R-2610B	X-66

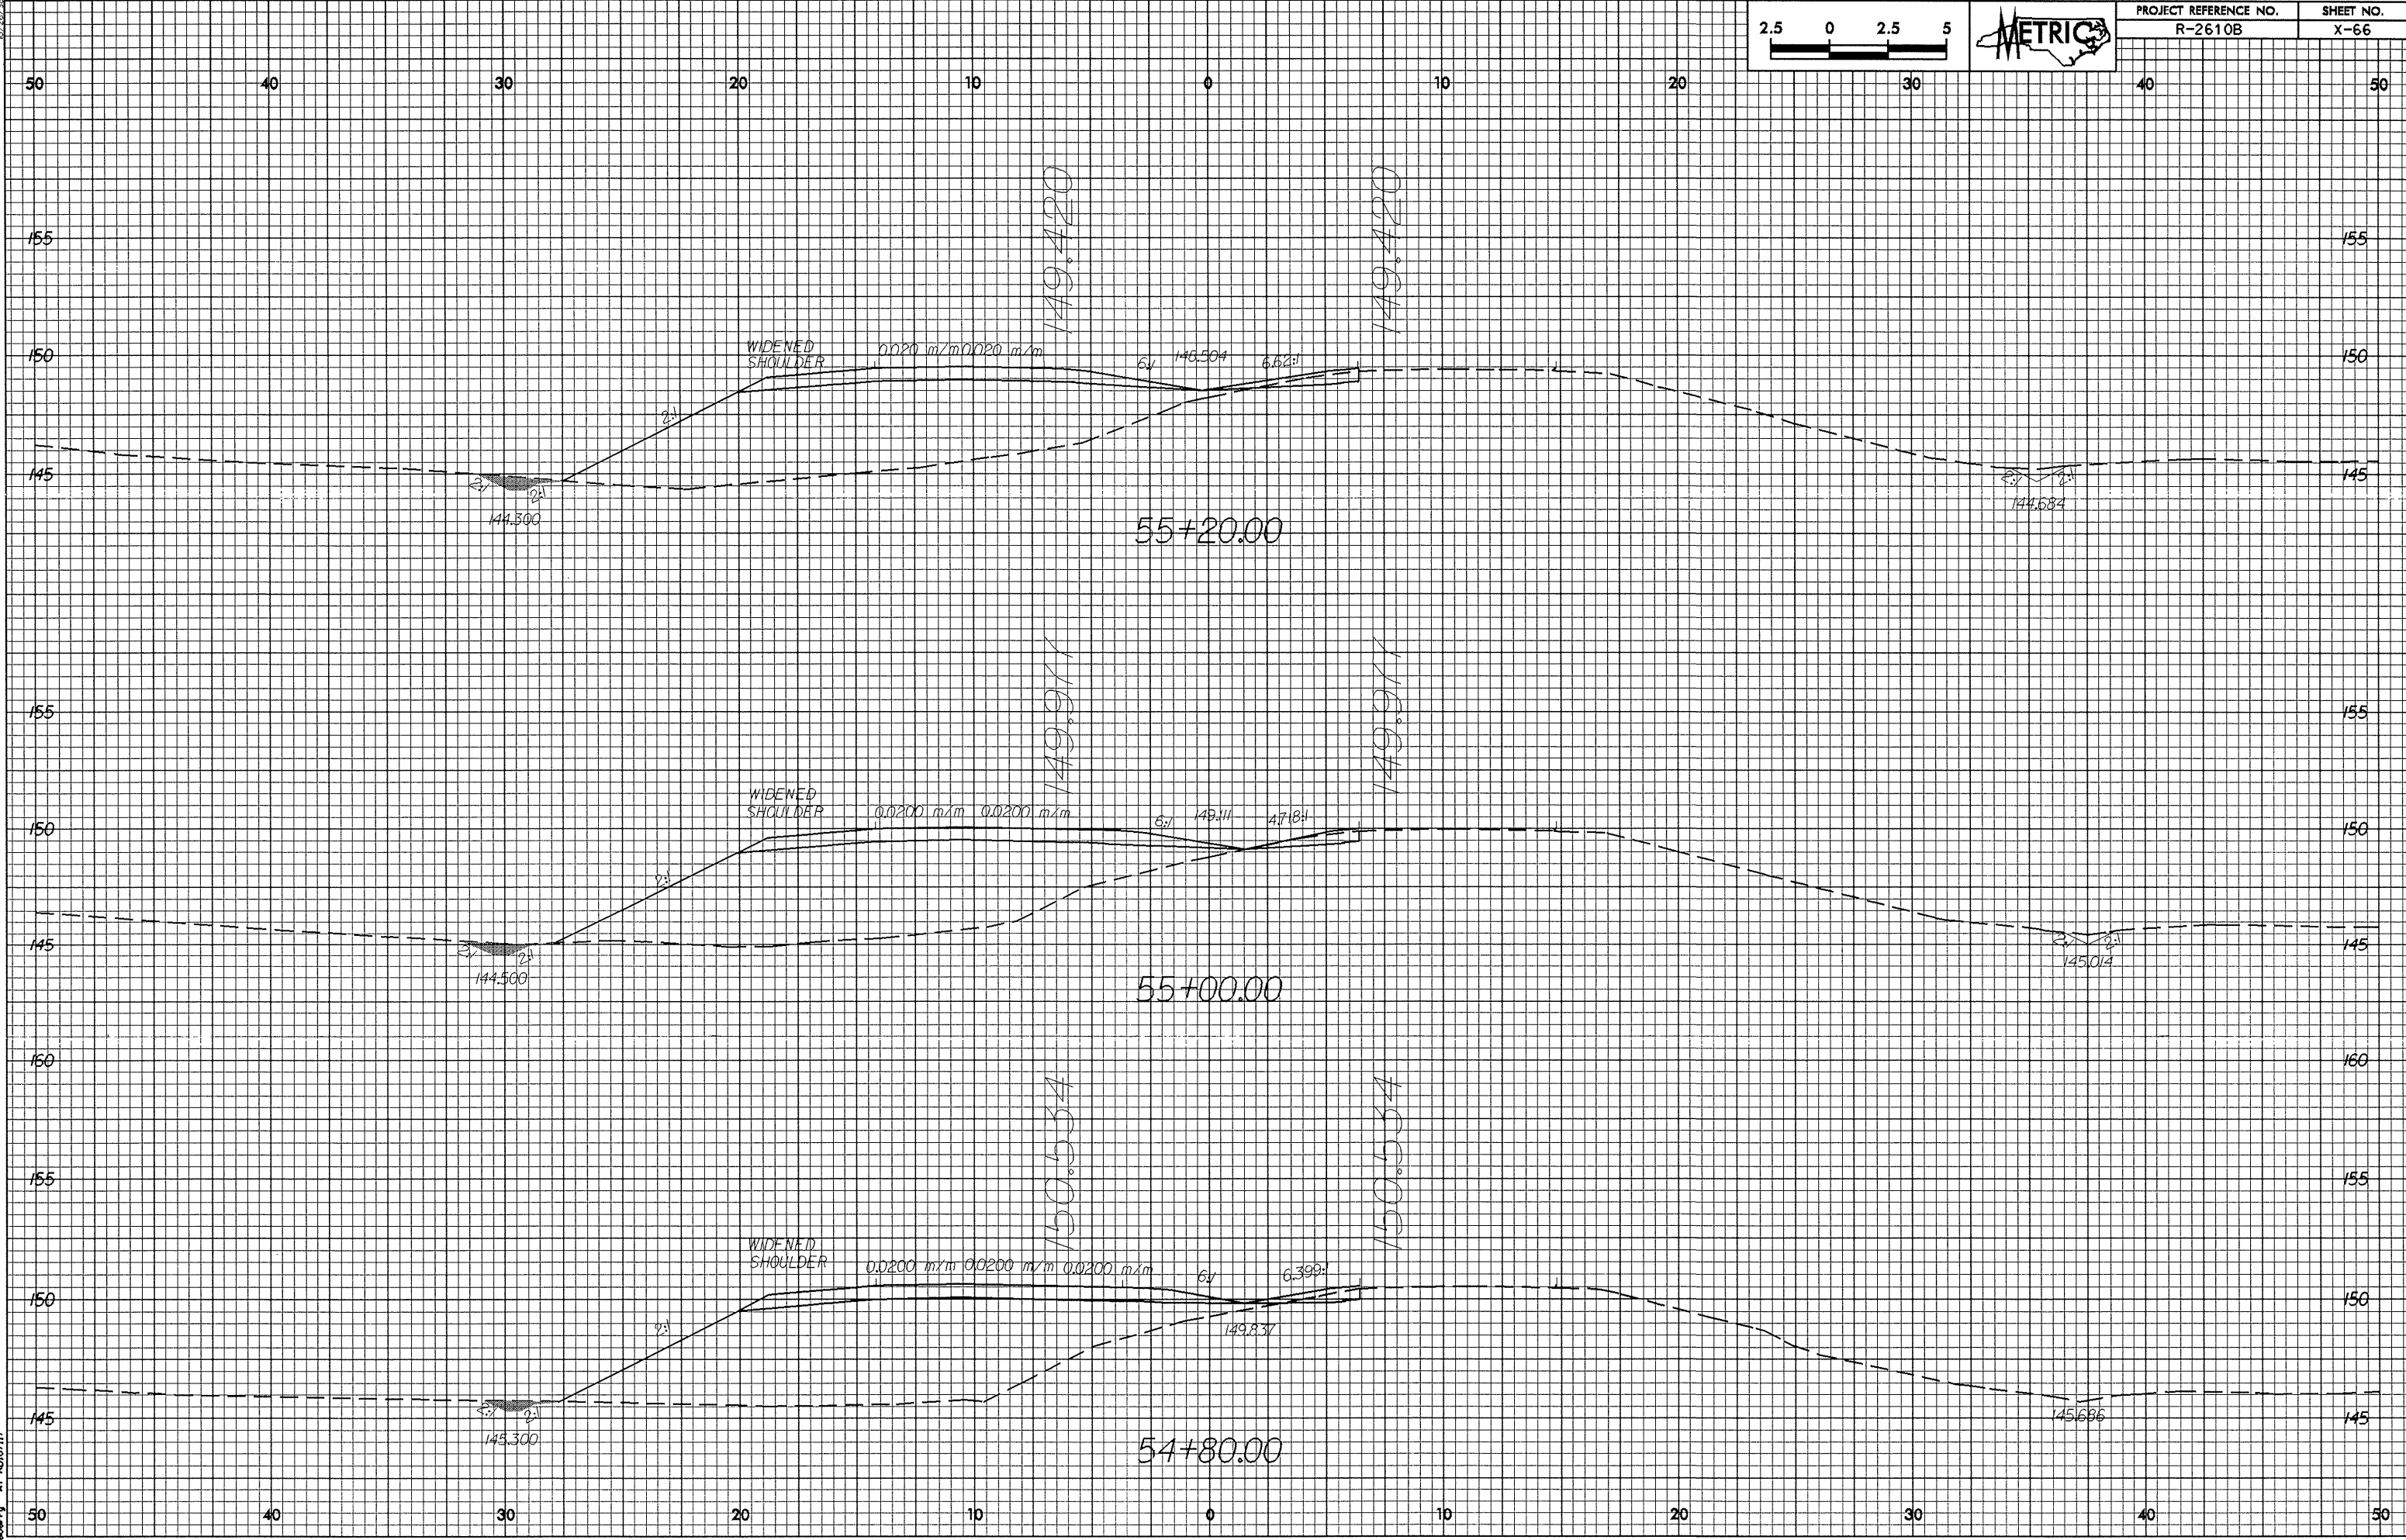

03-NOV-2003 15:43
01/26/08 11:20:55-68.dwg