
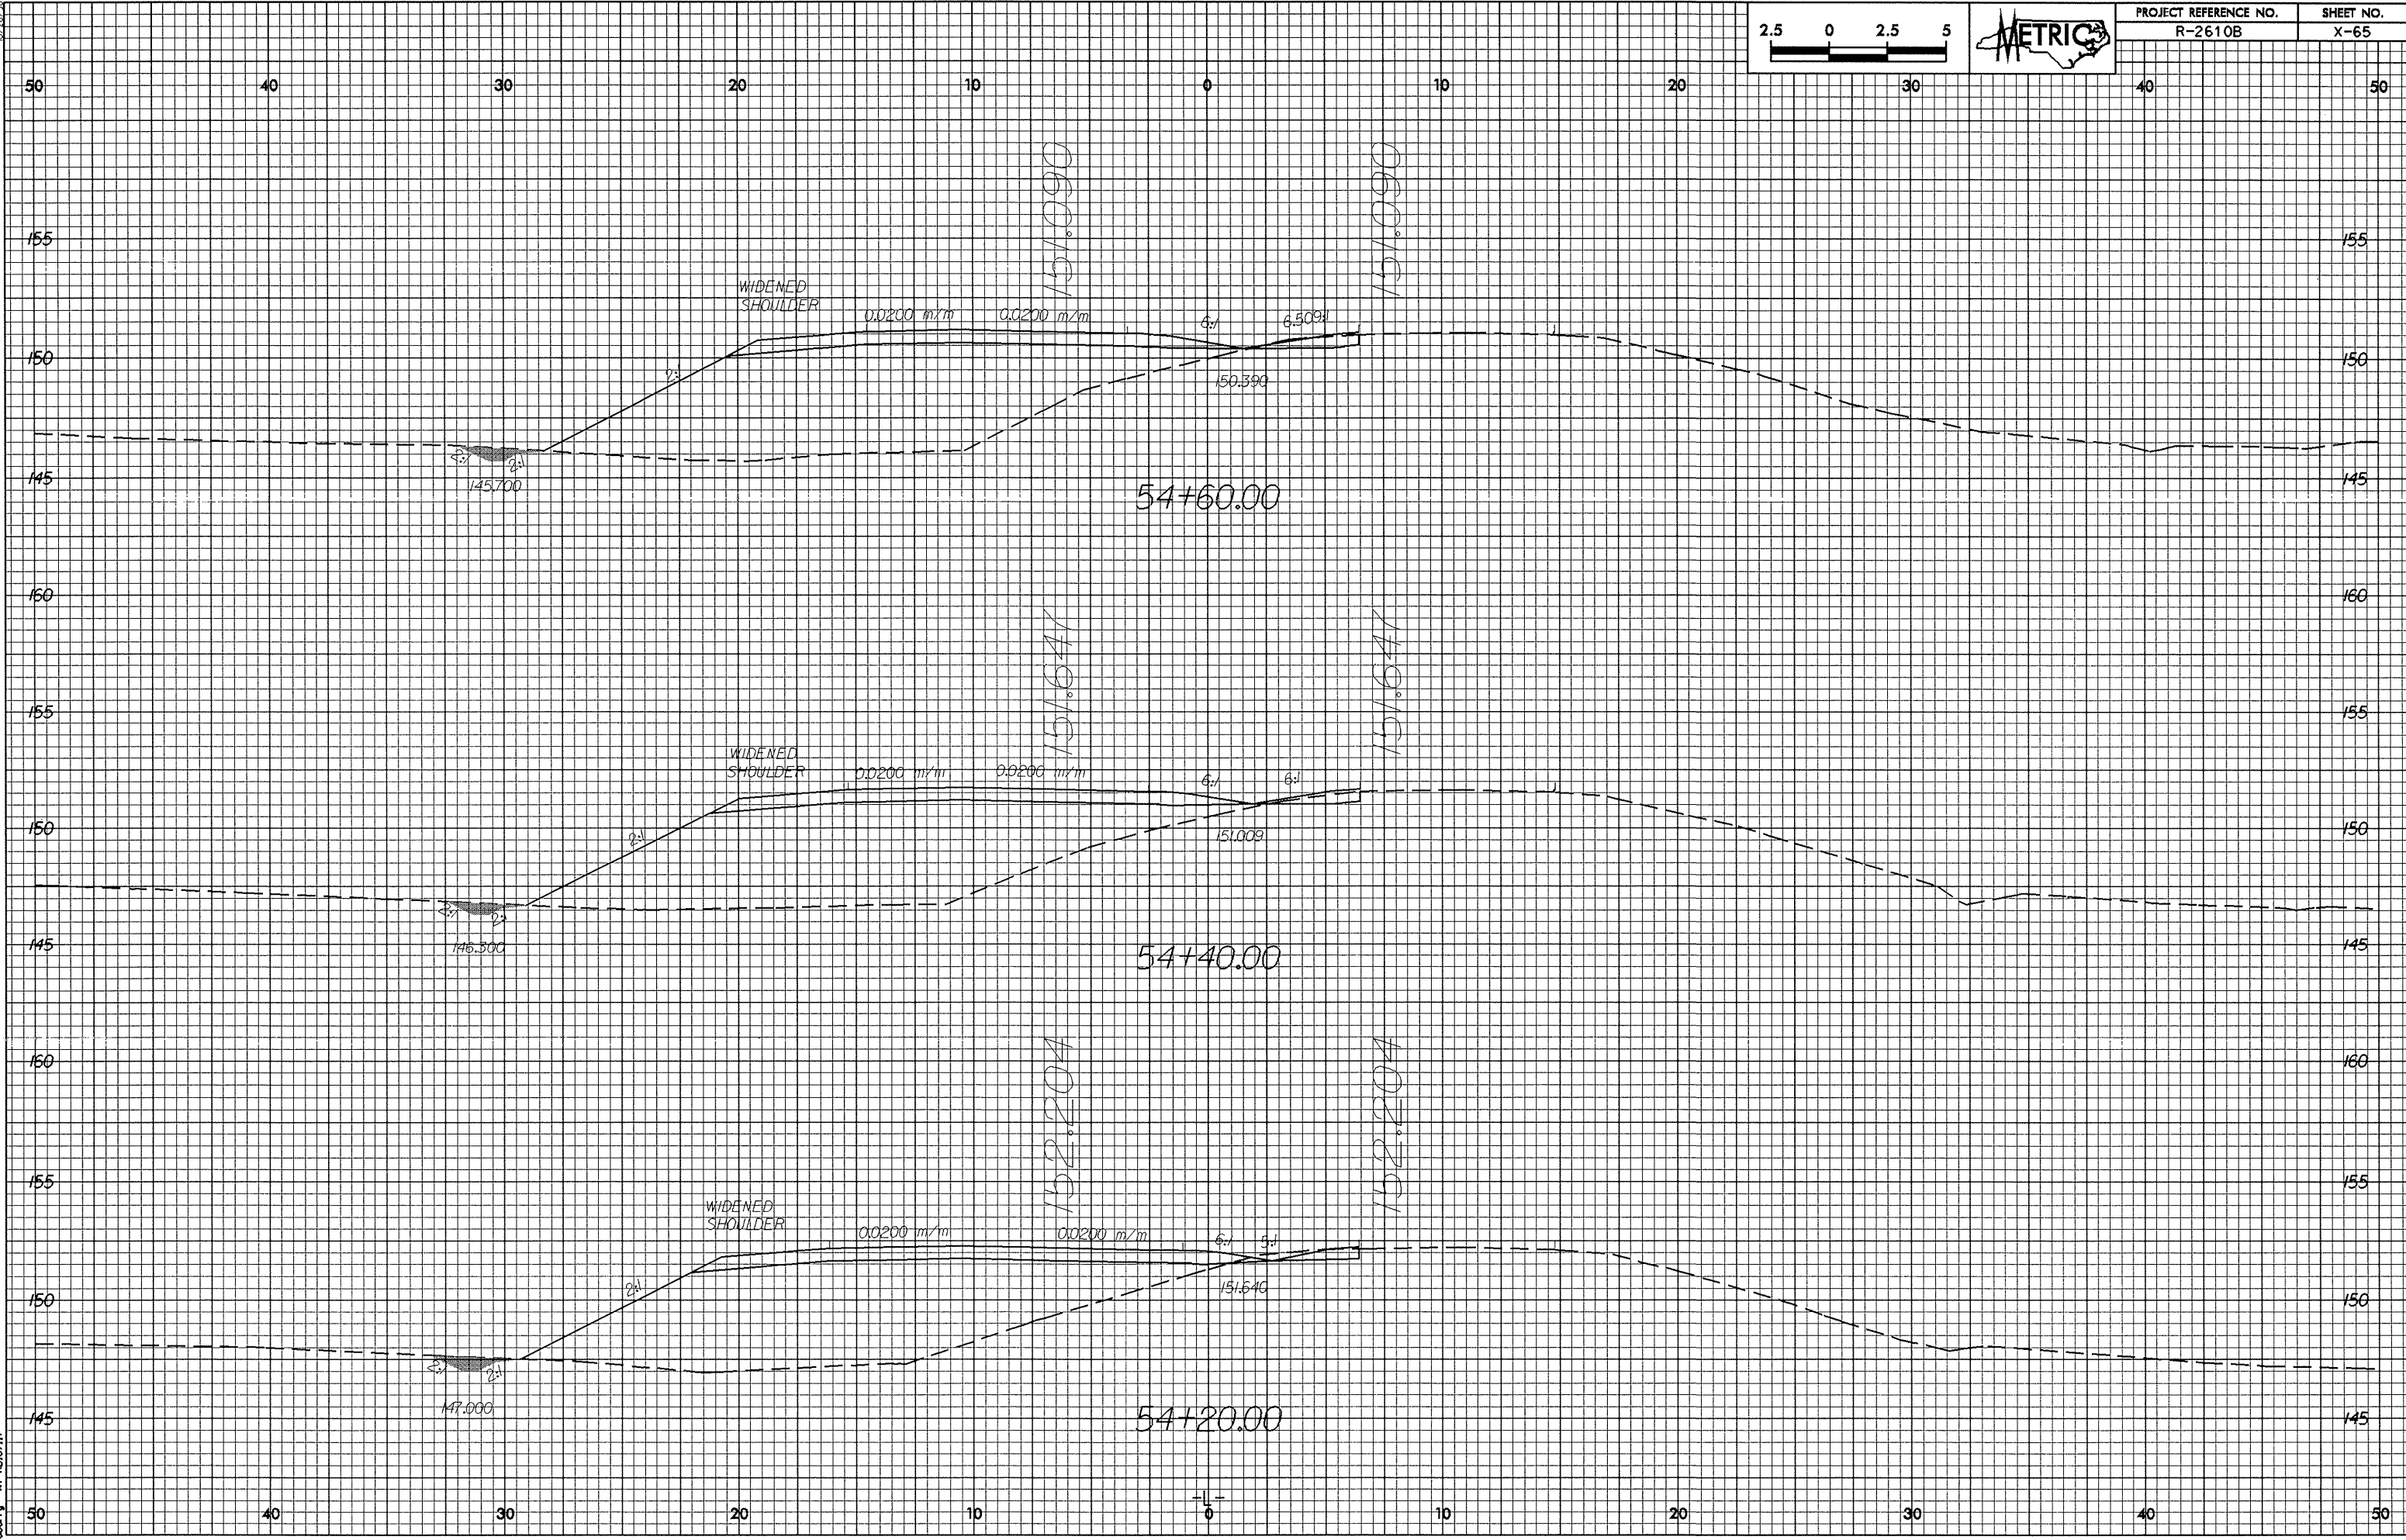
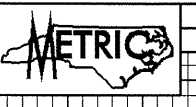


01/26/98

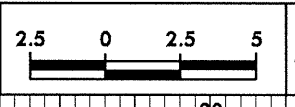

83-NOV-2003 15:13
d:\work\2610B\7728-55-60.dwg