



0.25/28

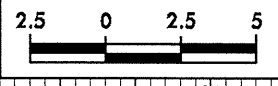

PROJECT REFERENCE NO. R-2610B	SHEET NO. X-61
----------------------------------	-------------------

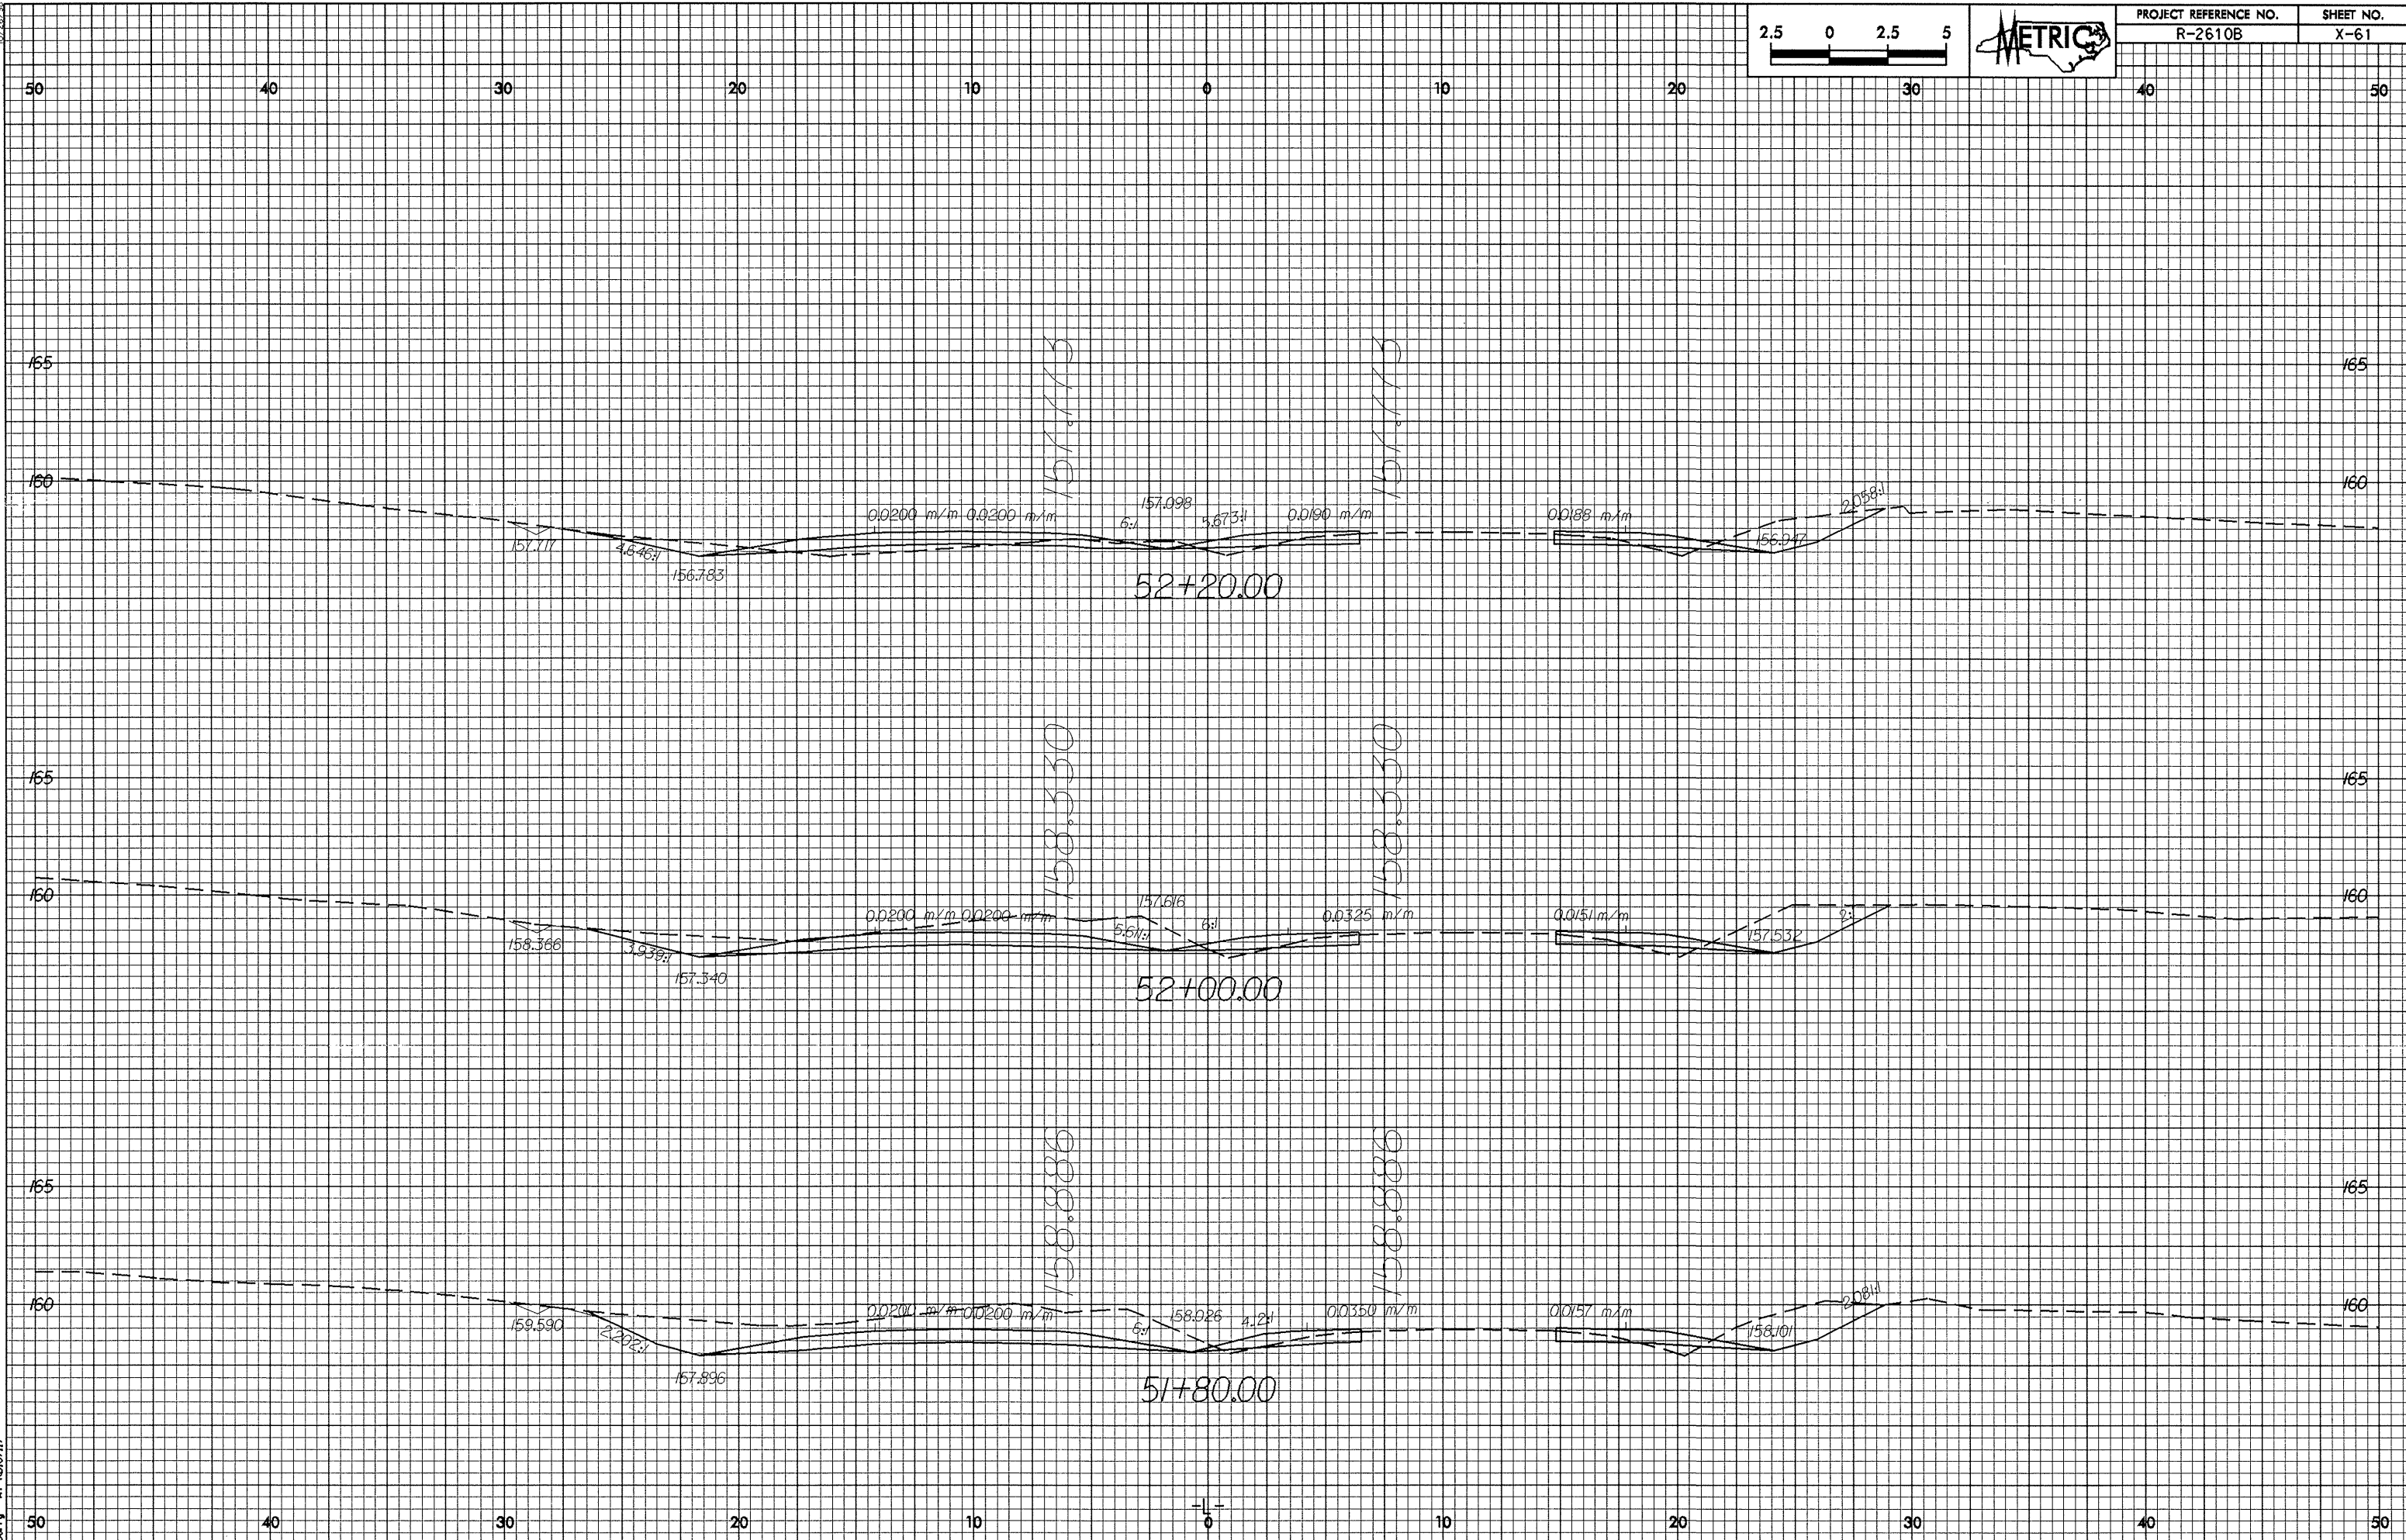

83-107-2003 1547  
Berry 10/10/17 20.58-68-01