
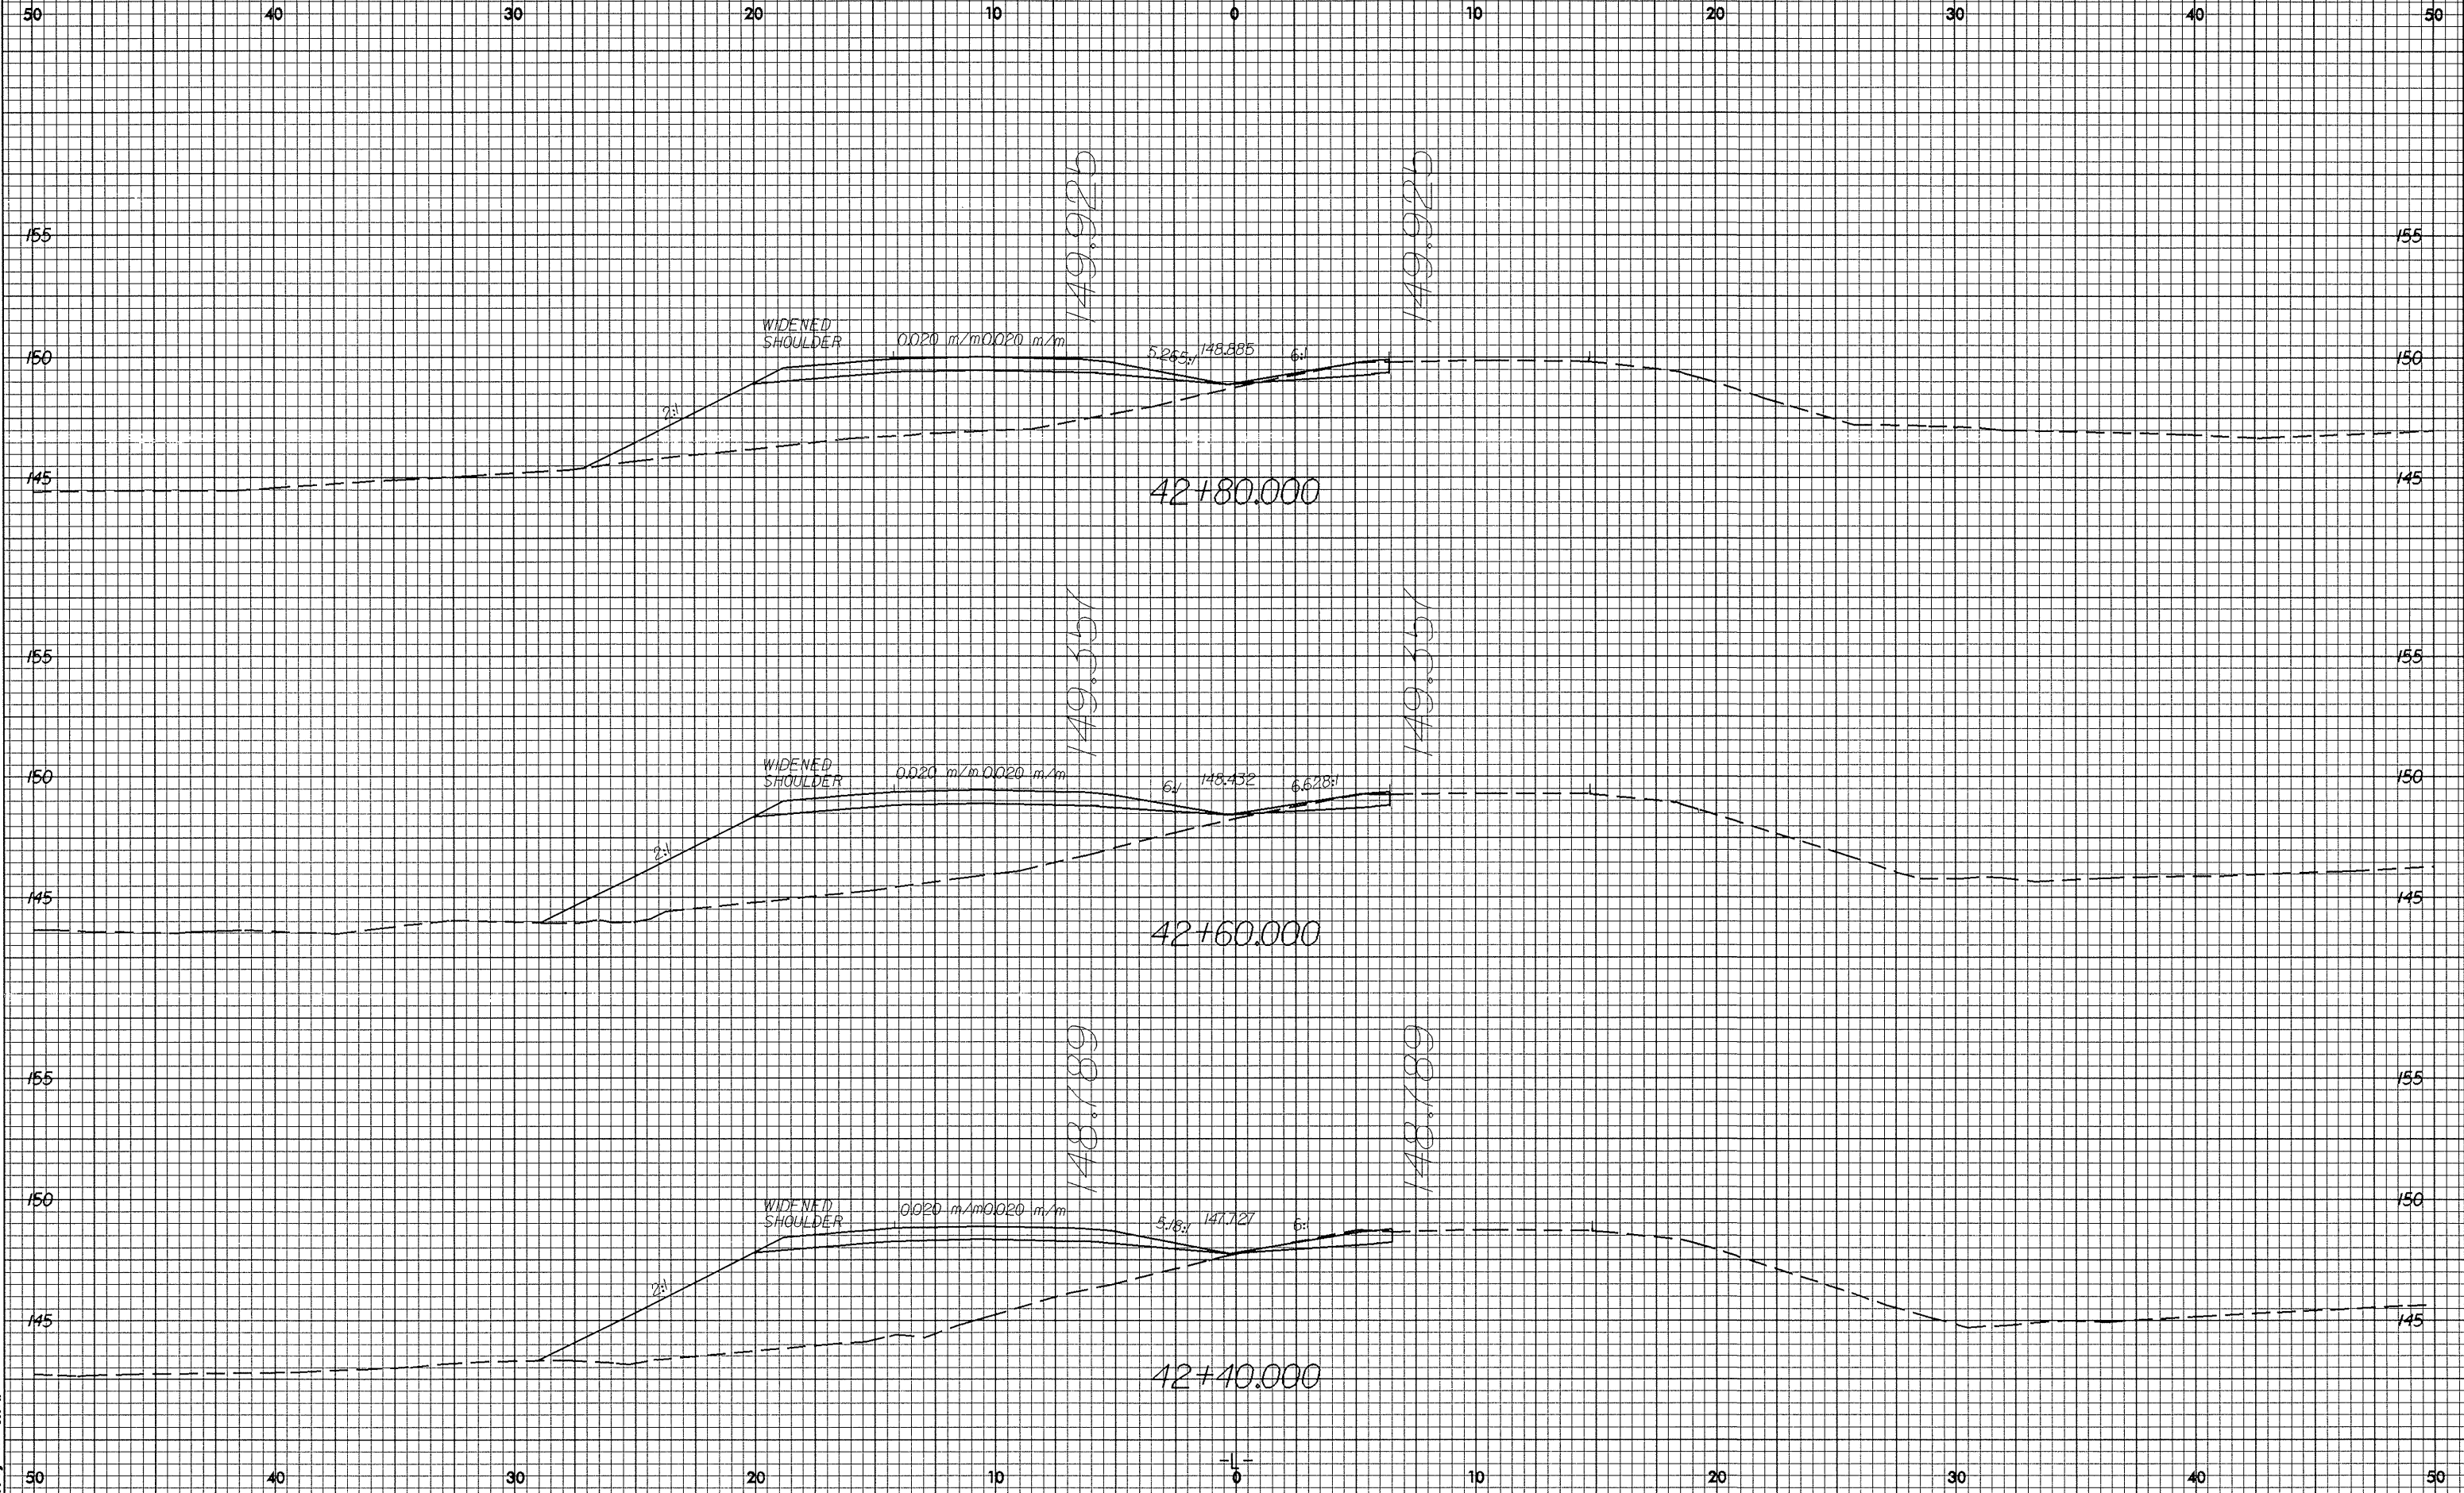


12/22/99

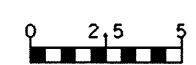

8/10/2003 15:04
Job: 2610B
R018717