


PROJECT REFERENCE NO.  
R-2610B

SHEET NO.  
X-33

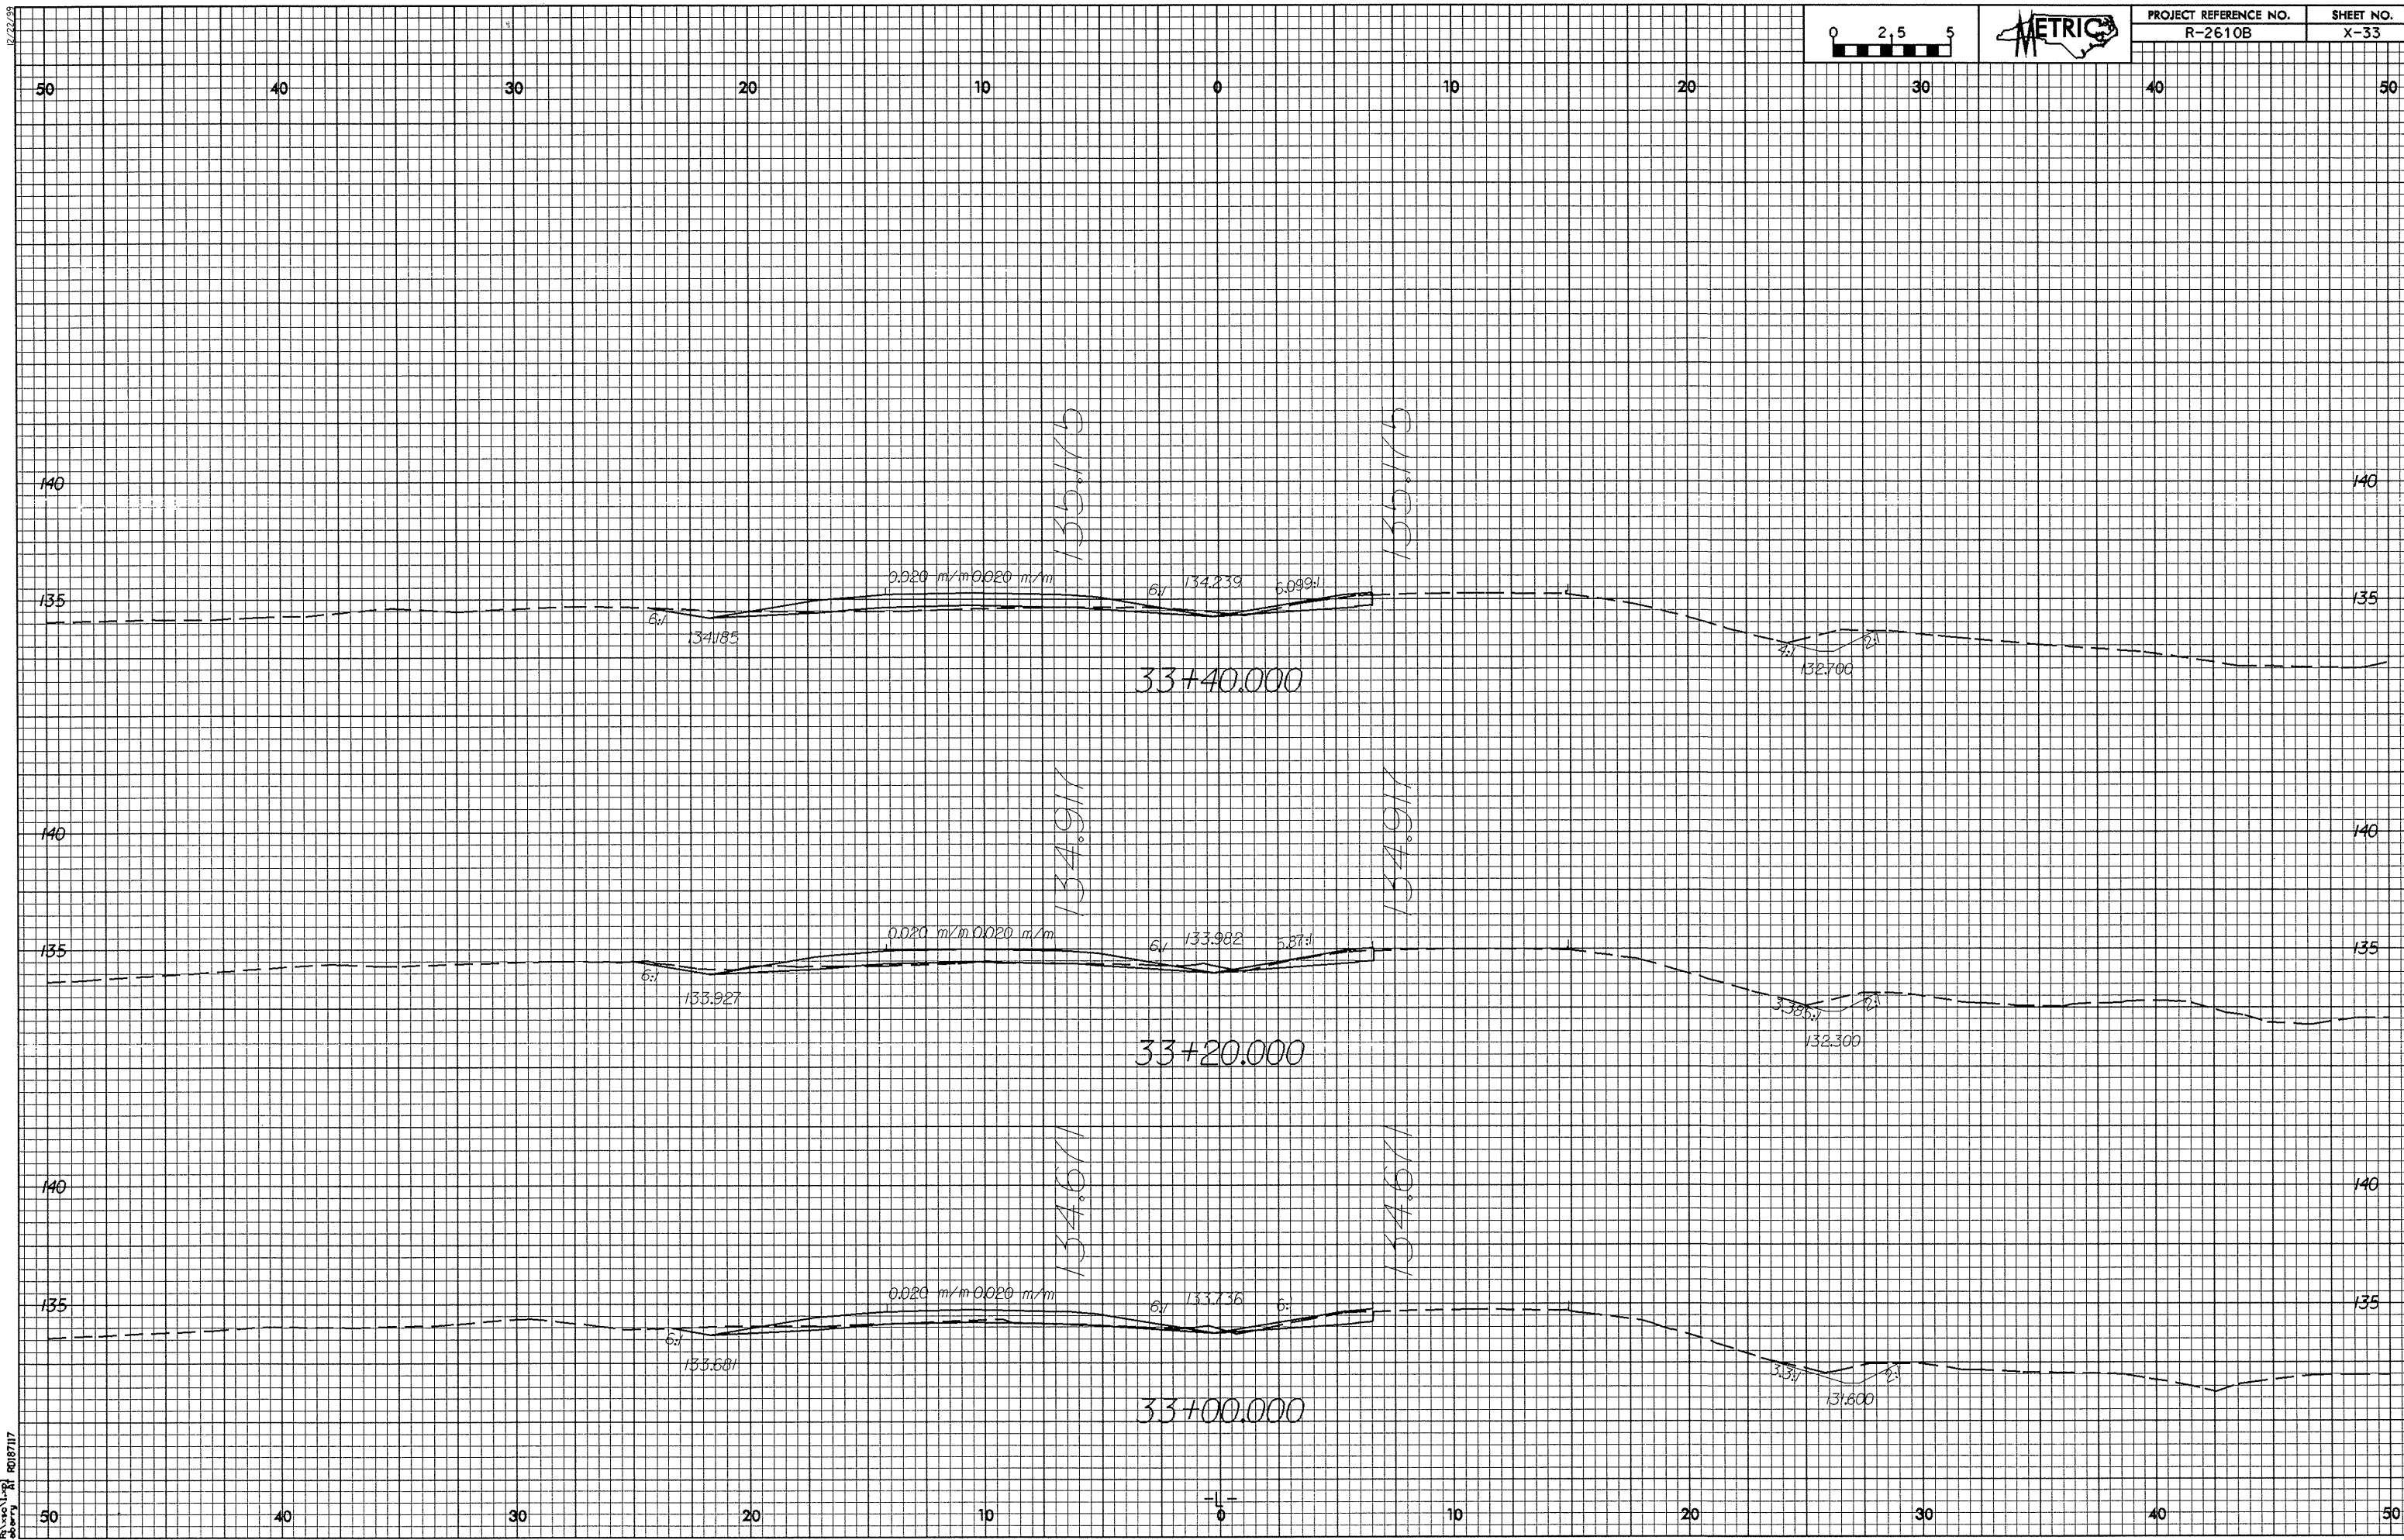

8/10/2003 14:56  
oberry  
R0187117