



12/22/99

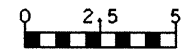

PROJECT REFERENCE NO.	SHEET NO.
R-2610B	X-30

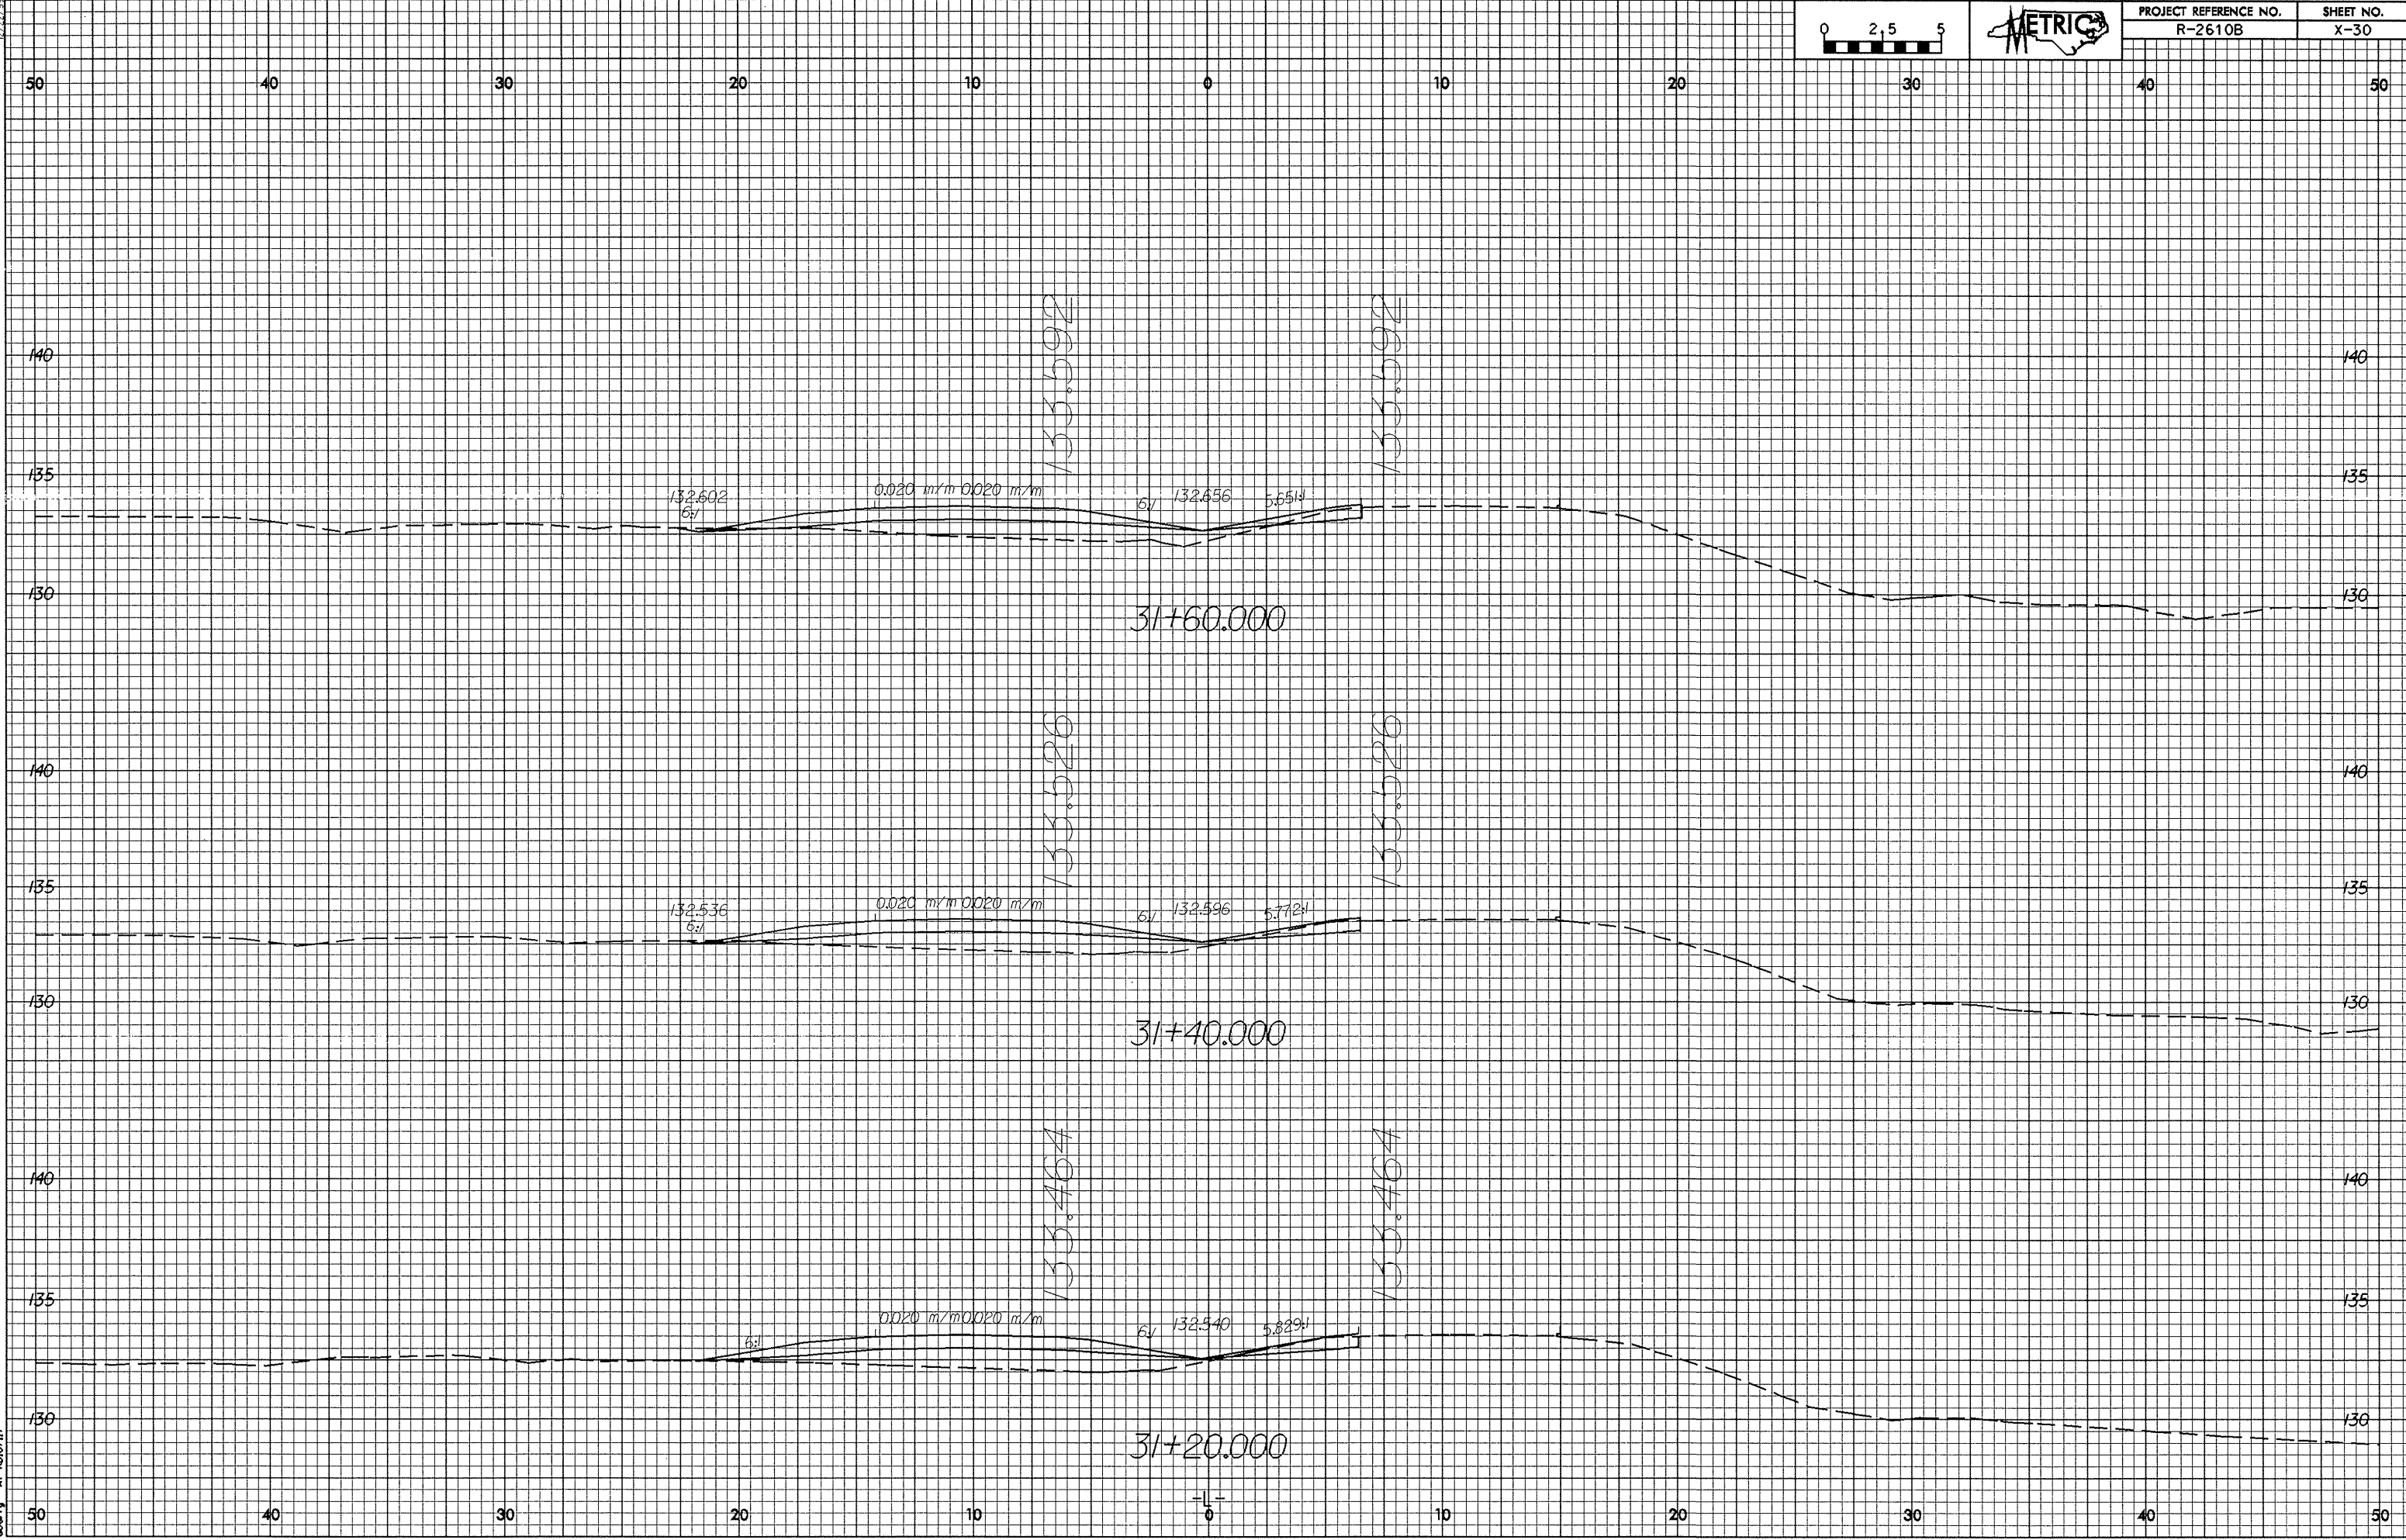

83 NOV 2003 14:55
R018717