



12/2/99

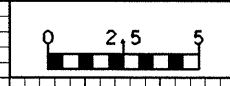

PROJECT REFERENCE NO. R-2610B	SHEET NO. X-26
----------------------------------	-------------------

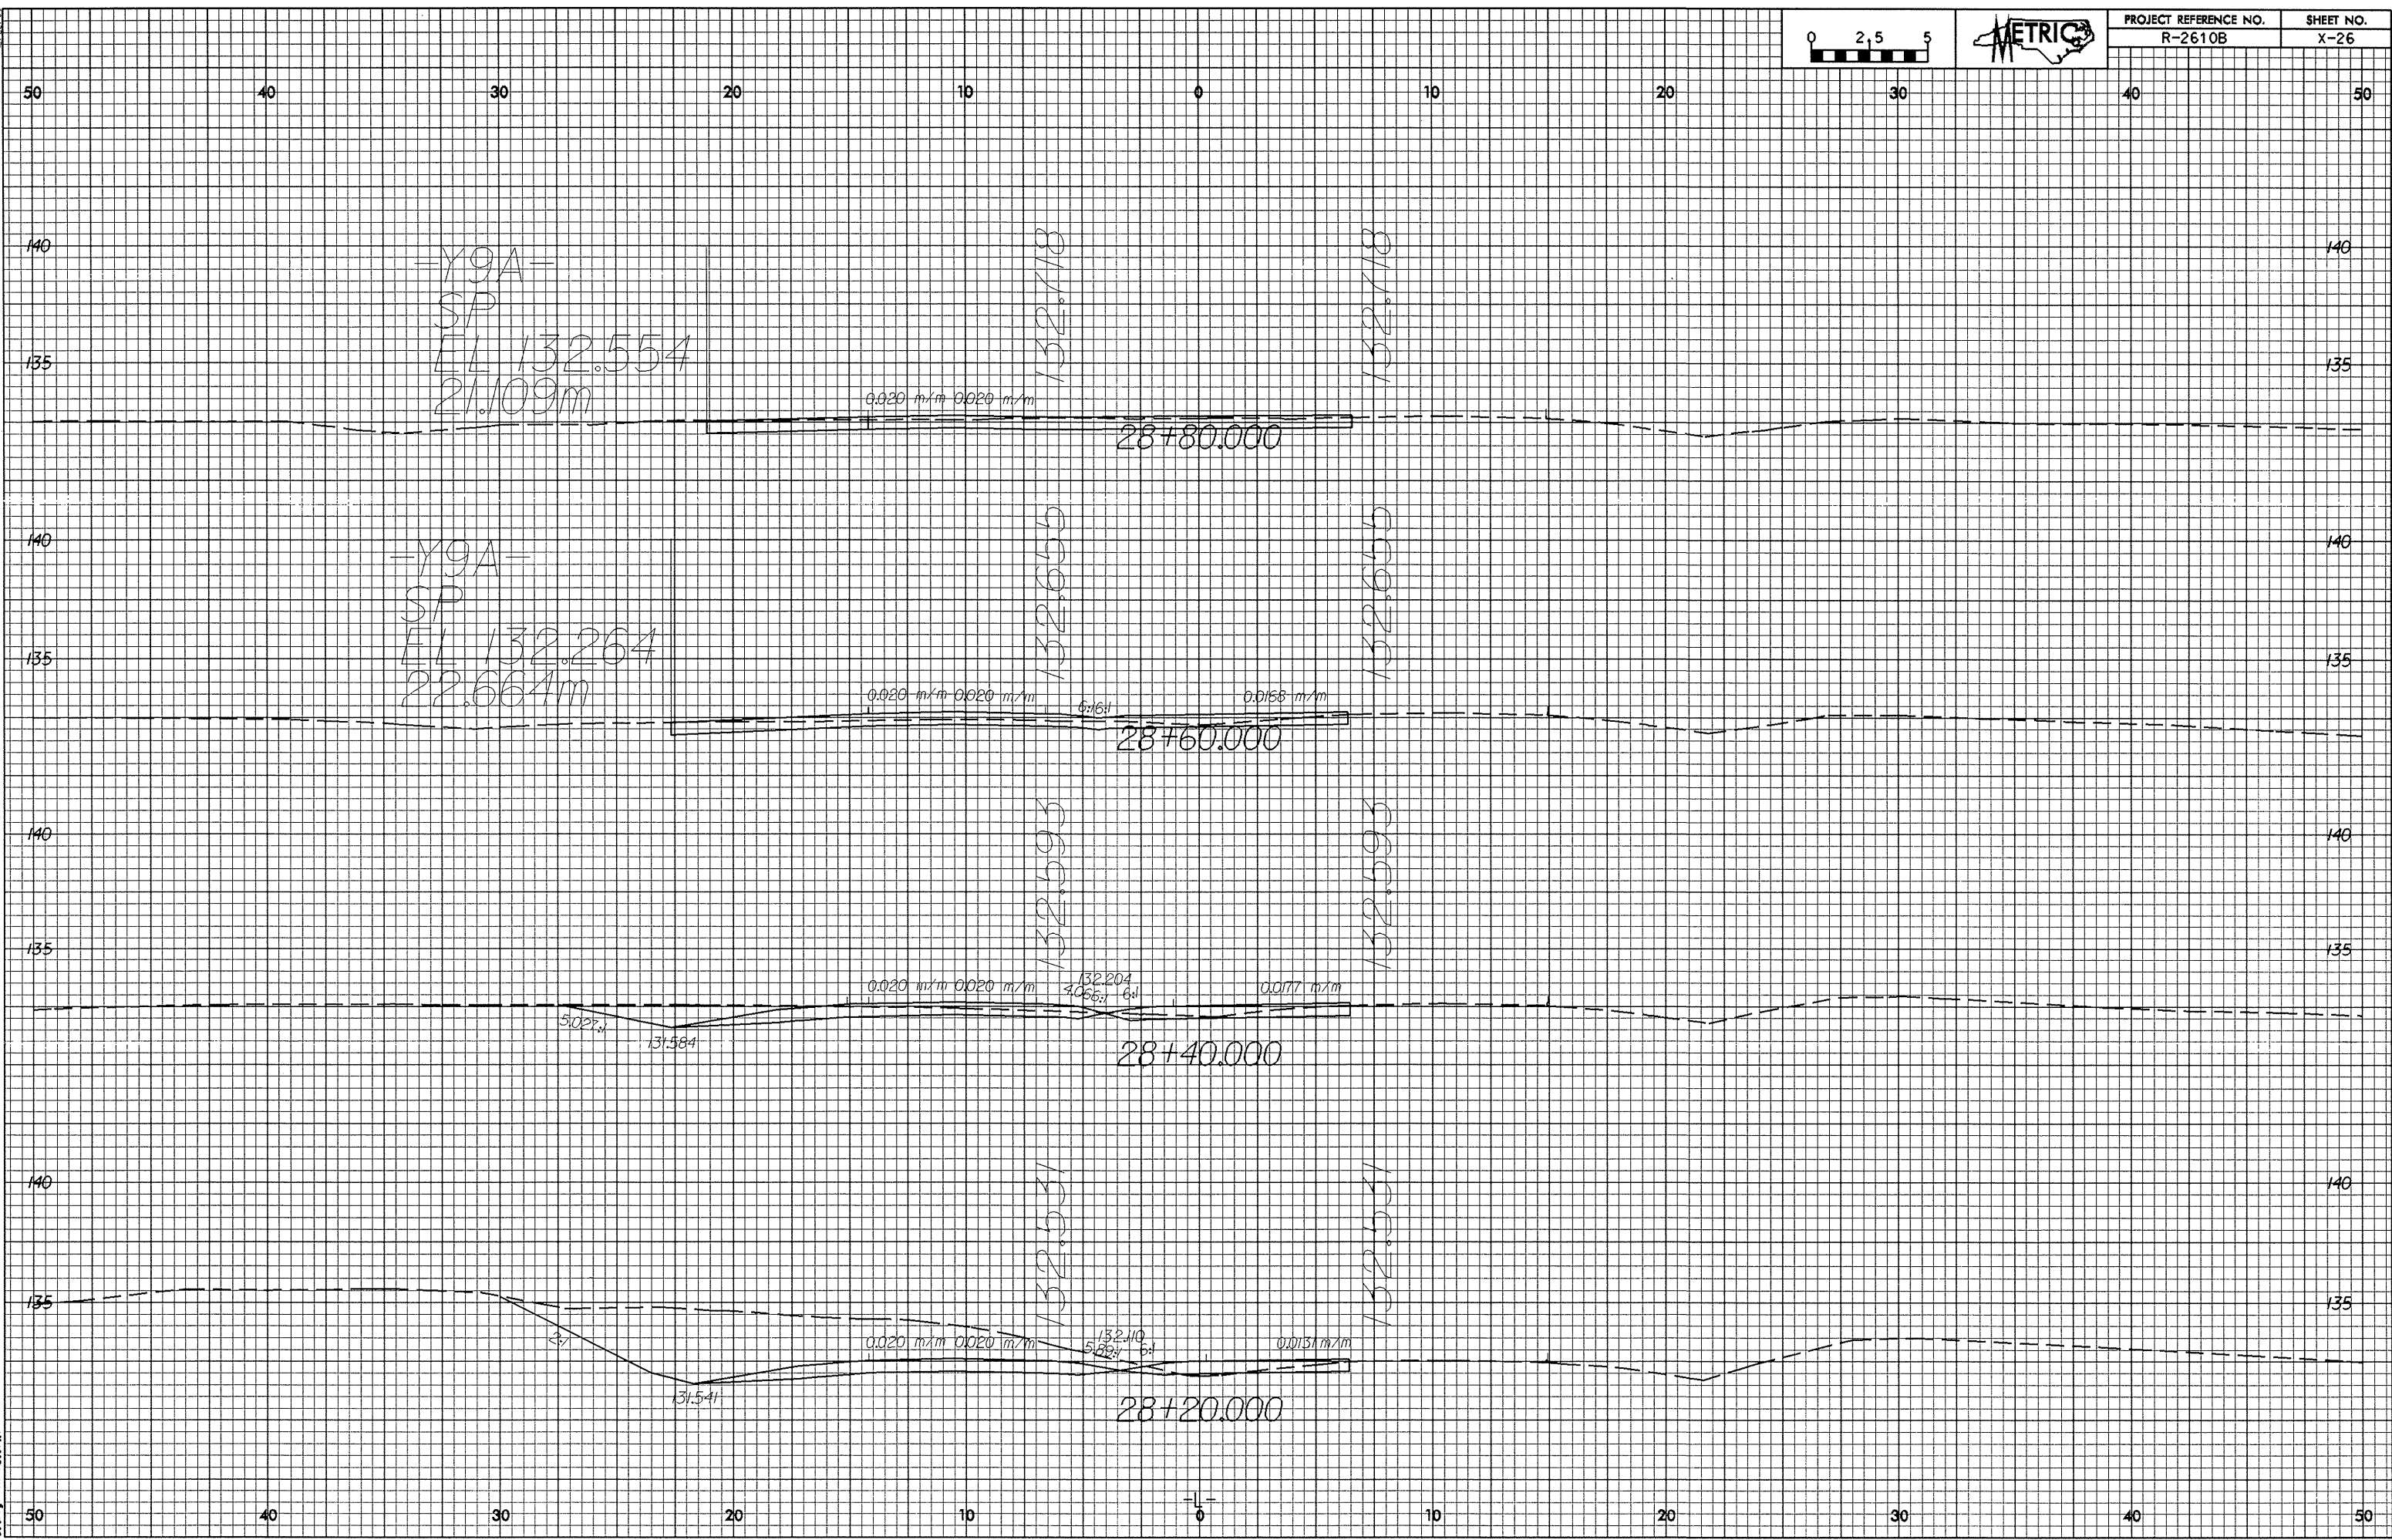

88 NOV 2003 14:53
R018717