



12/22/99

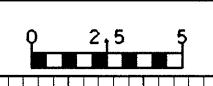

PROJECT REFERENCE NO.
R-2610B

SHEET NO.
X-21

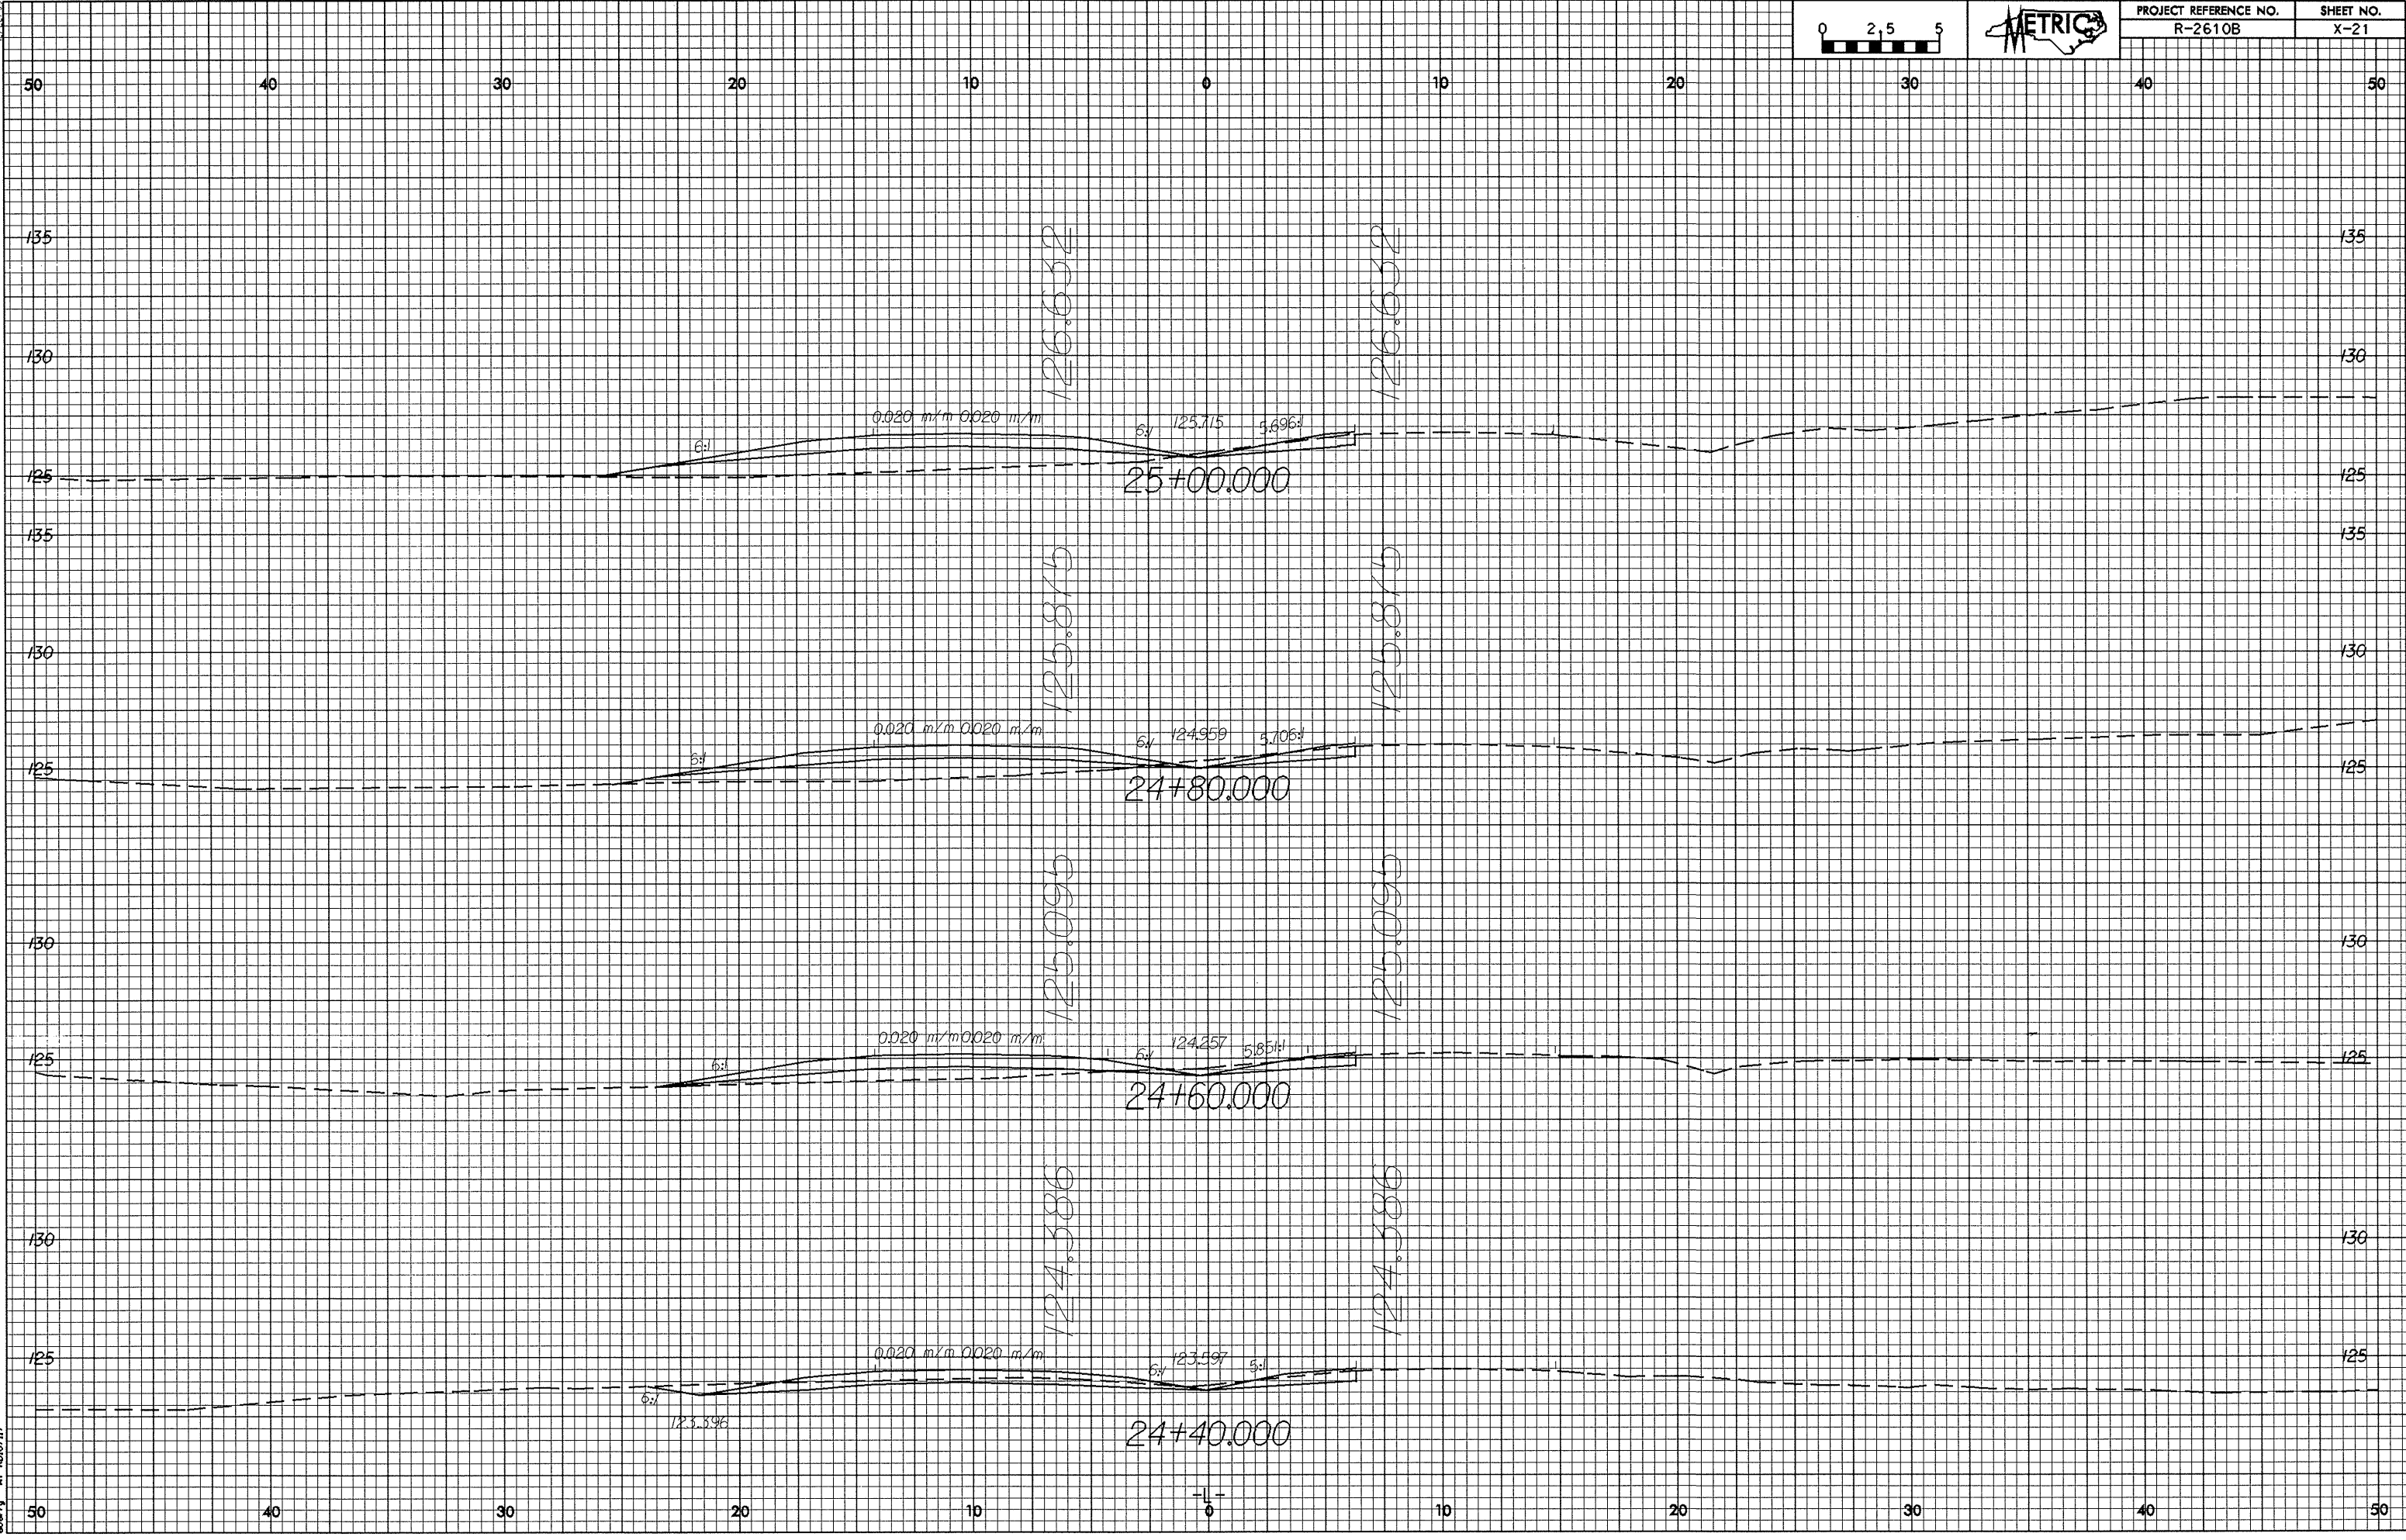

83 NOV 2003 14:52
RD87117