



12/22/99

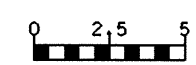

PROJECT REFERENCE NO.
R-2610B

SHEET NO.
X-20

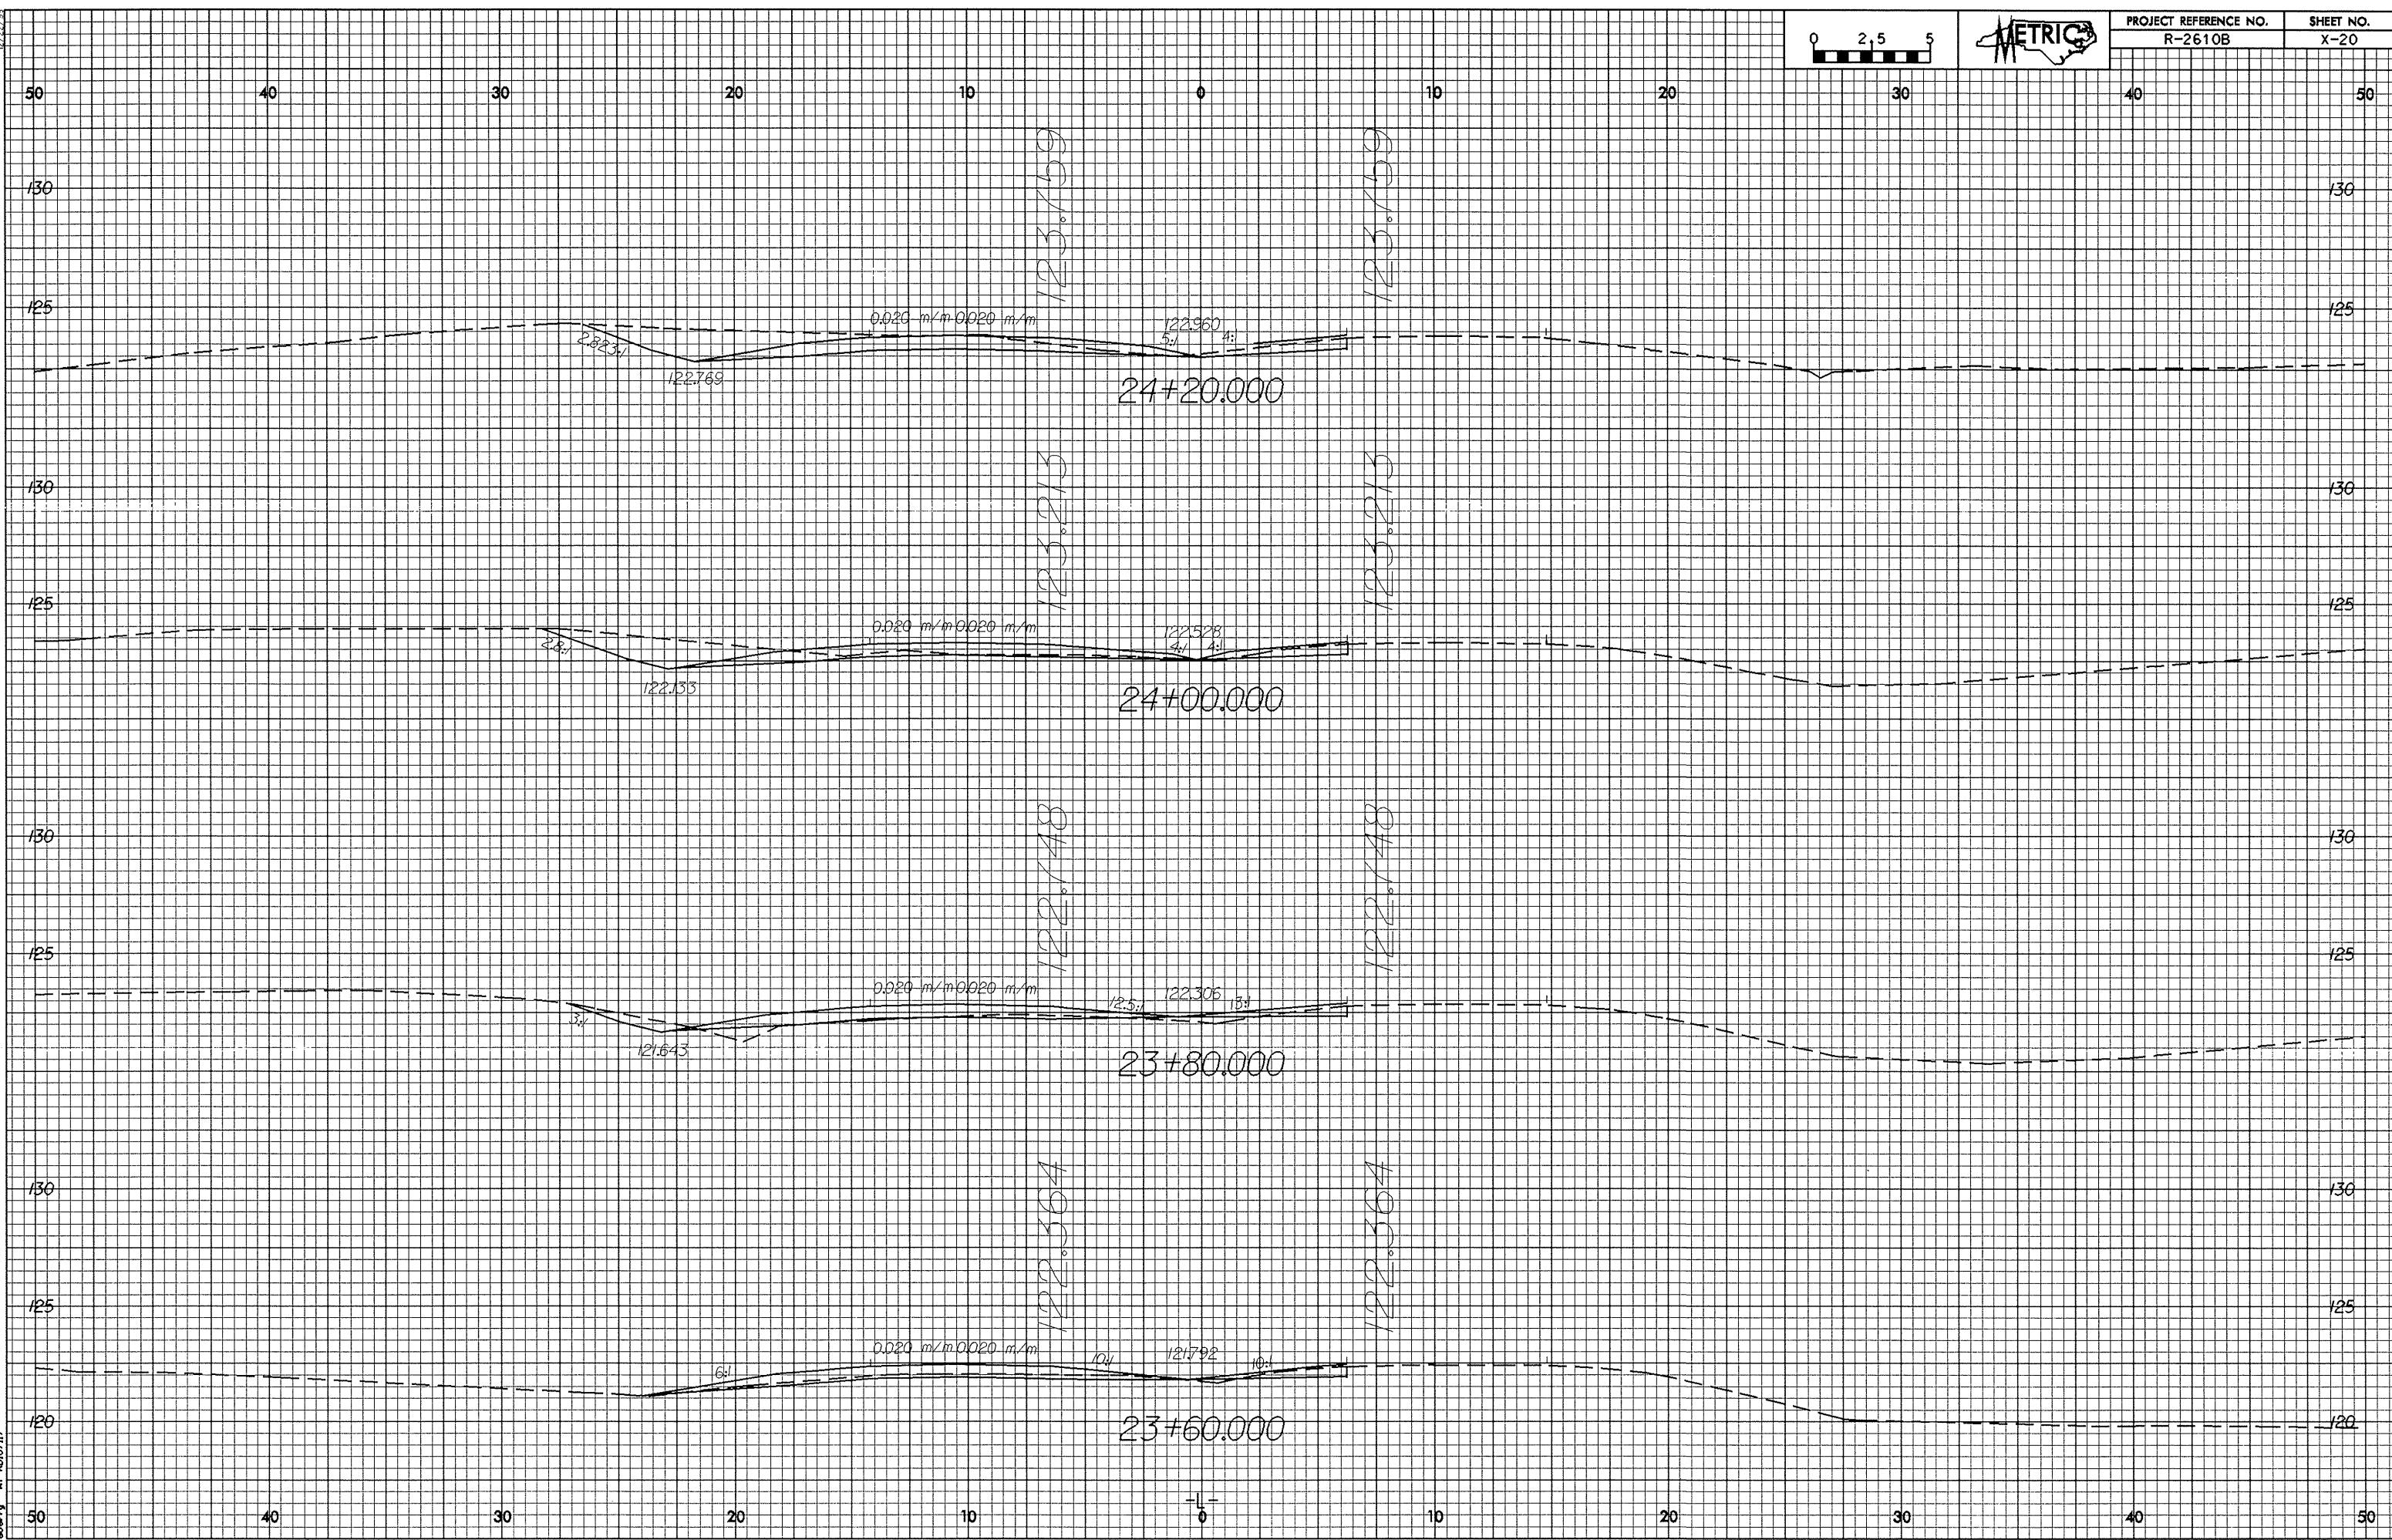

8/10/2003 14:56
R-2610B
RD187117